
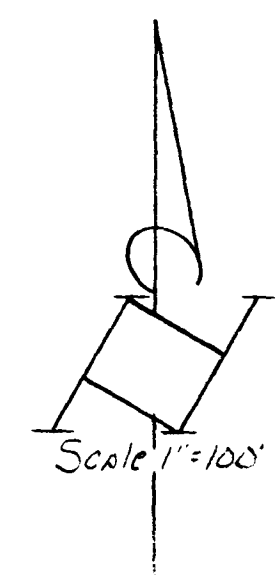


Tracts of Land in Twp 11 N, R 11 W, S 23 E
 23 2405 P 456-478
 26.70 ac.

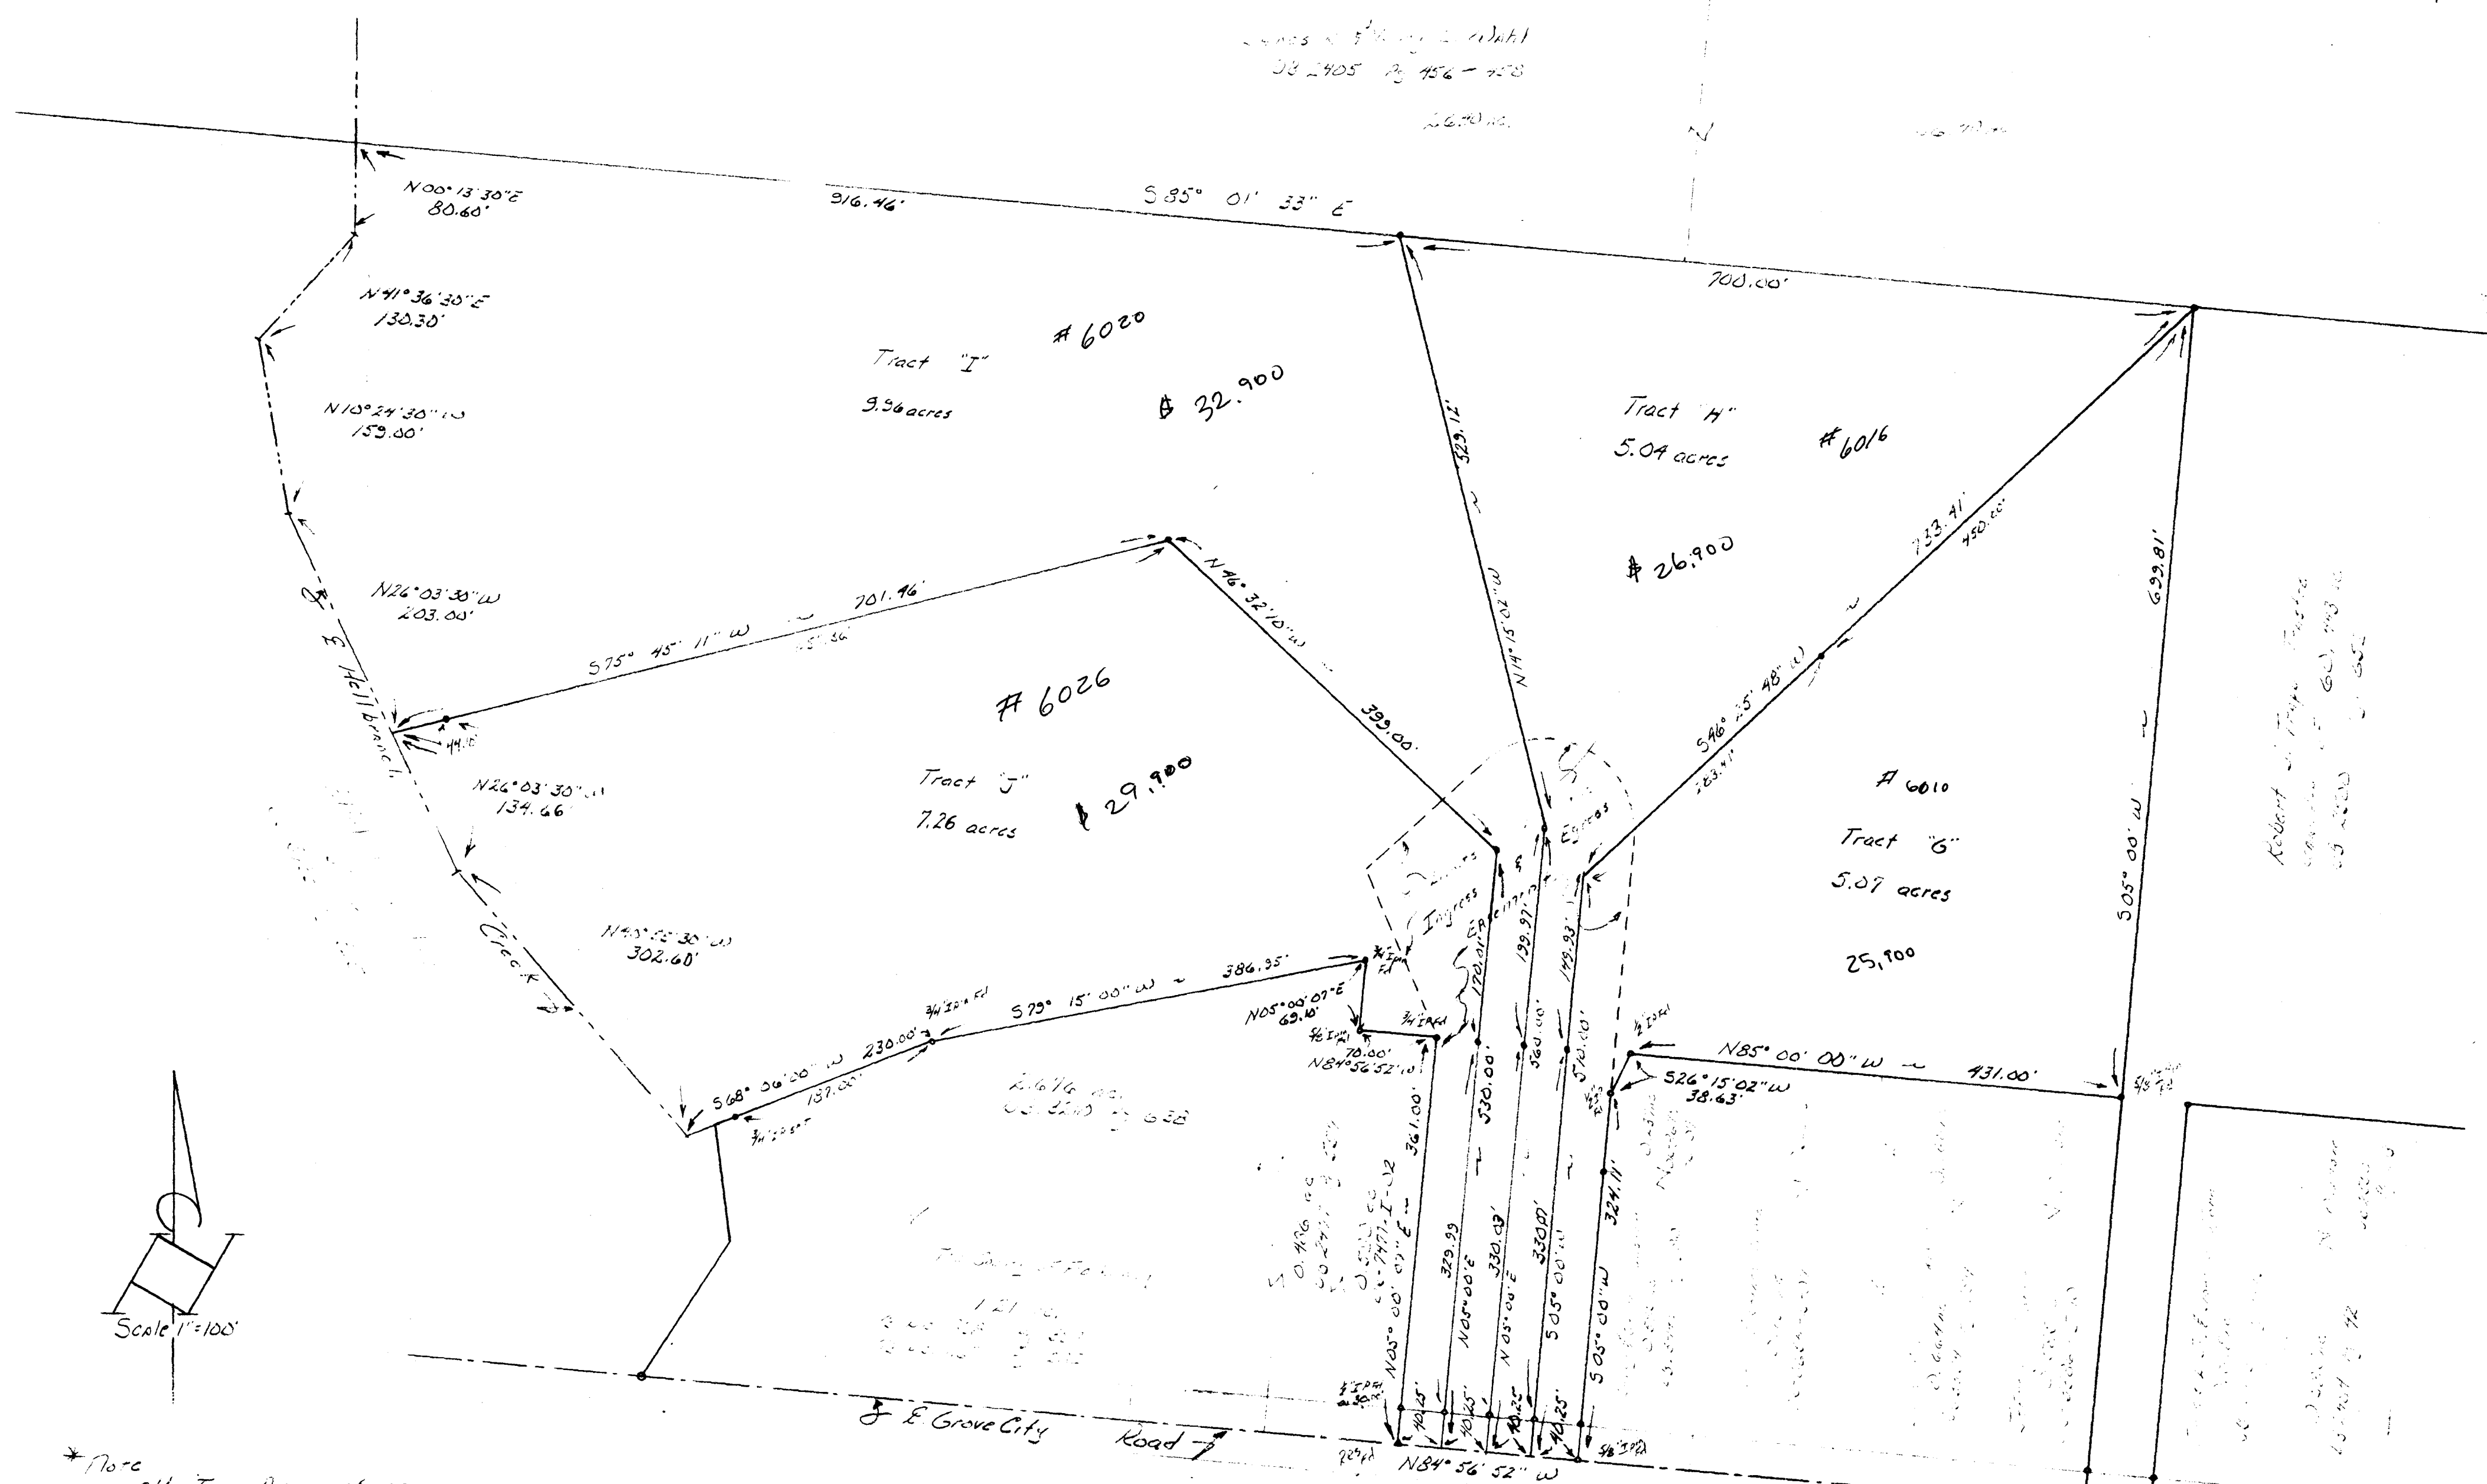


* Note
 all Iron Pipes shown
 hereon are 1/2" I.P.s set
 unless otherwise noted.

Survey of Four Tracts
 in V175 3311, Pleasant Twp.,
 Franklin Co., Ohio:
 For

Robert J. Trapp Trustee

Louis F. Heines

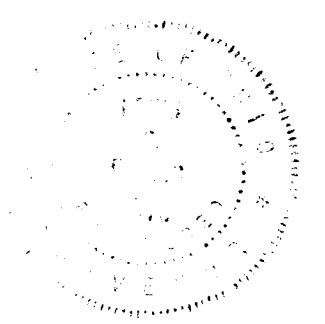

I HEREBY CERTIFY THE PLAT SHOWN HEREON
 IS CORRECT AS SURVEYED BY US.
 DATE: February 23, 1988
 LOUIS F. HEINES