



North

B. & O. RAILROAD

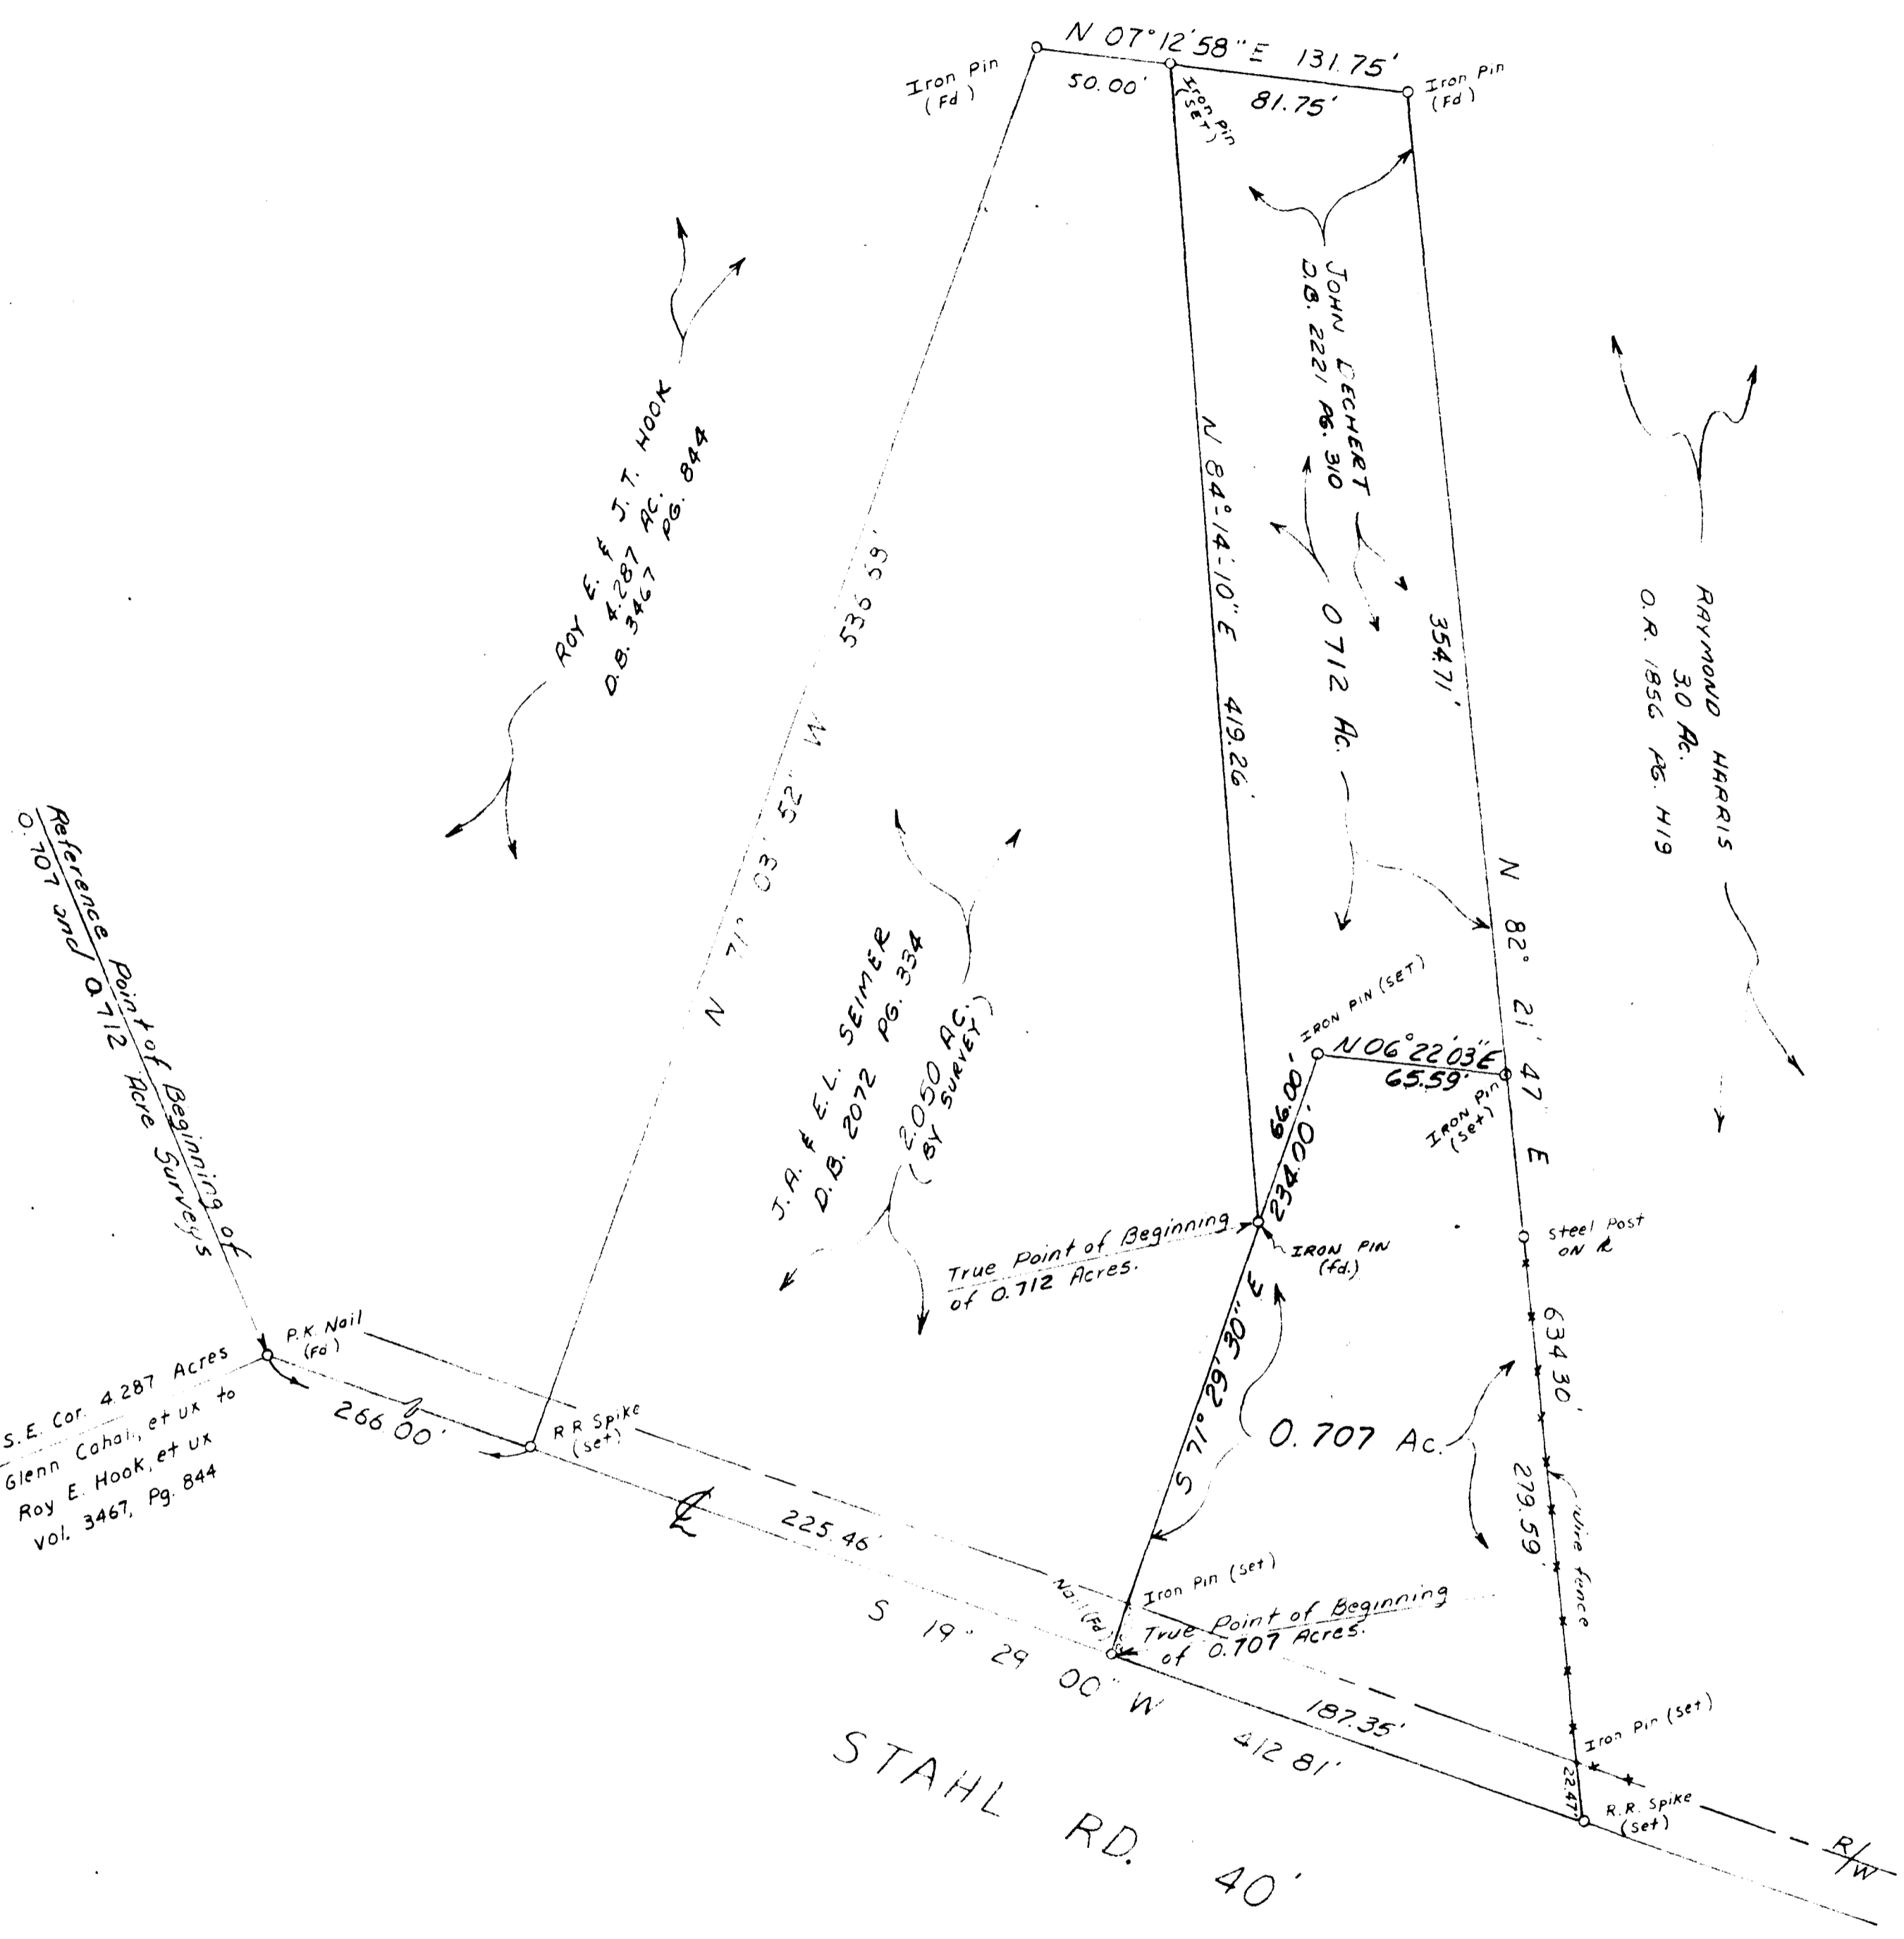

I hereby certify that the attached plat was prepared from information obtained from an actual field survey of the premises, and that said plat is correct.

Robert P. Arnold Date OCT 13, 1987
Registered Surveyor # 6065

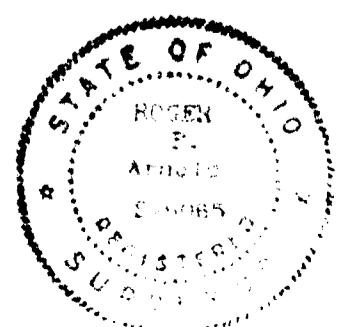

~ BOUNDARY SURVEYS ~

FOR: MR. J. A. SEIMER
FRANKLIN COUNTY, OHIO