



NORTH
GRAPHIC SCALE

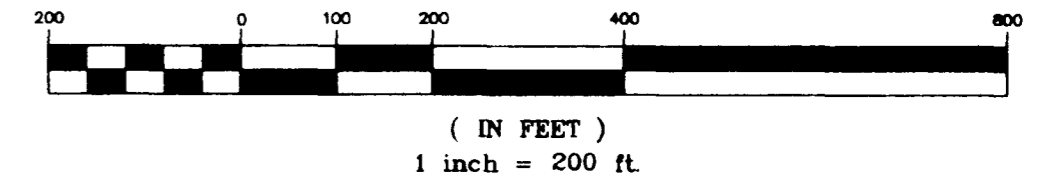

BEARINGS SHOWN HEREON CONFORM TO THOSE OF THE RECORD PLAT FOR "SAWMILL PLACE" RECORDED IN P.B. 66, PGS. 76&77.

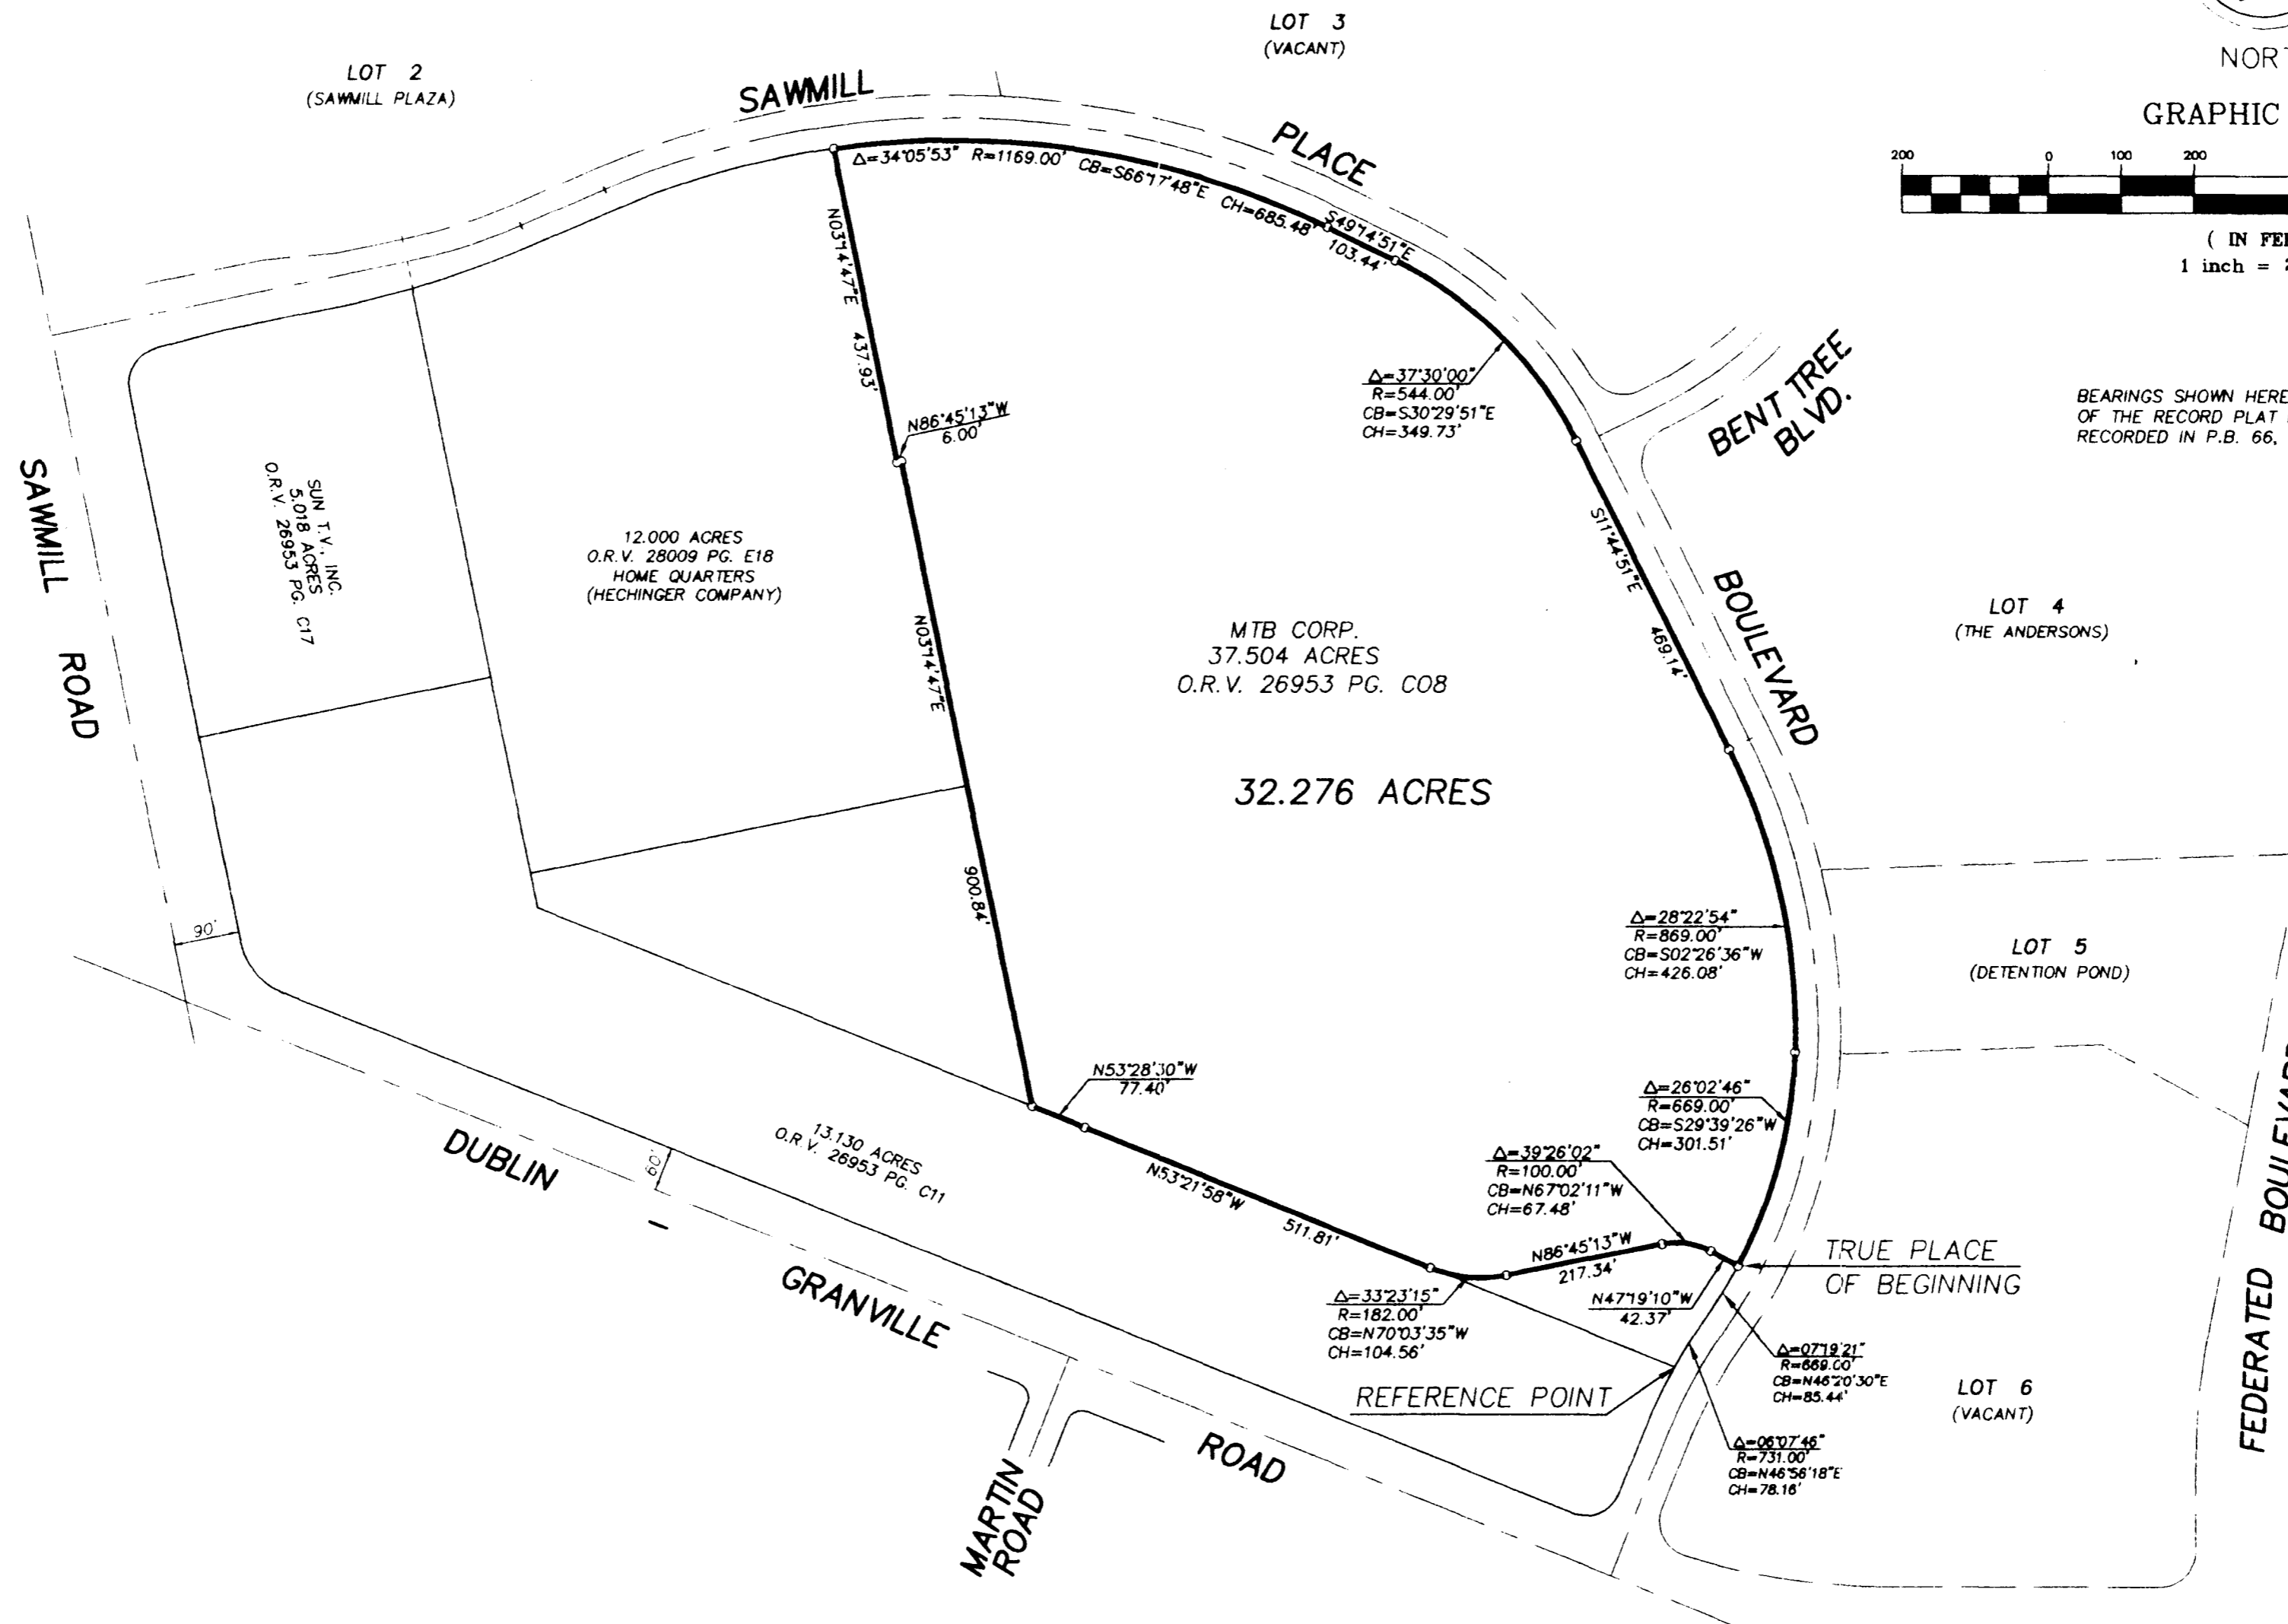

DWG NAME 43023

PRINT DATE	FIELD	PM	DRAWN
	EM	BW	DC
SCALE	HORIZ. 1"=200'		
	VERT.		
JOB	943119-1-1-10.3		
DATE	DECEMBER 1994		
SHEET NO.	1/1		


SUN CENTER SHOPPING CENTER PARCEL

SAWMILL PLACE LOT 1
P.B. 66, PG. 76&77
SAWMILL RD. & DUBLIN-GRANVILLE RD.
COLUMBUS, OHIO

M-E ENGINEERING INC.

CIVIL DIVISION
500 SOUTH FRONT STREET
COLUMBUS, OHIO 43215
PHONE: (614) 469-4903
FAX: (614) 469-4989

Robert S. Wynd
REGISTERED SURVEYOR NO. 6872 DATE 12/2/94

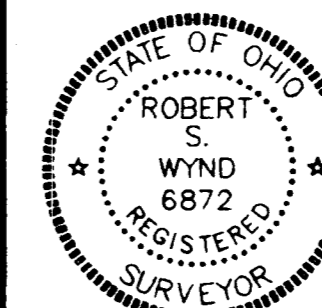

REVISIONS

DATE	BY	DESCRIPTION

PRINTED
DEC 05 1994