


- LEGEND**
- San. Sanitary Sewer
 - St. Storm Sewer
 - W. Water Main
 - G. Gas Line
 - U/C Underground Cables
 - O/L Overhead Lines
 - Manhole
 - ⊗ Storm Inlet
 - ⊕ Fire Hydrant
 - ⊙ Utility Pole
 - Guy Wire
 - Fence
 - △ Sign
 - Valve Box
 - Gas Line Marker
 - Telephone Closure
 - ⊙ Iron Pin Set

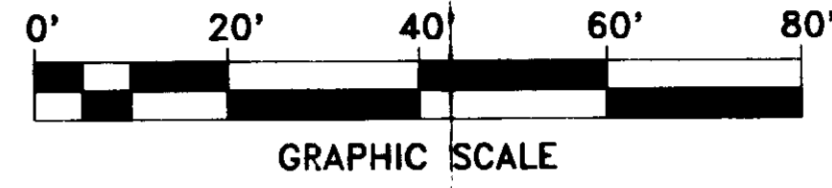


2 WORKING DAYS BEFORE YOU DIG


CALL TOLL FREE 800-362-2764

AND UTILITIES PROTECTION SERVICE

- NOTES**
- Utility locations on this survey are reported from field locations or information provided by utility representatives. This does not mean there could not be other utilities in the area.
 - This drawing was prepared without benefit of an abstract of title and is subject to any state of facts that may be revealed by an examination of same.
 - Bearings are used for the determination of angles only. For the purpose of this survey, a bearing of North 53° 21' 57" West was used on the north right-of-way line of S.R. 161 along this tract as shown on the Recorded Plat of Sawmill Place in Plat Book 66, Page 76.
 - According to F.E.M.A. Flood Insurance Rate Map, Community-Panel Number 390170-0010 B, dated July 5, 1983, this property is in Zone "C", areas of minimal flooding.
 - This tract is zoned "CPD," Commercial Planned Development.

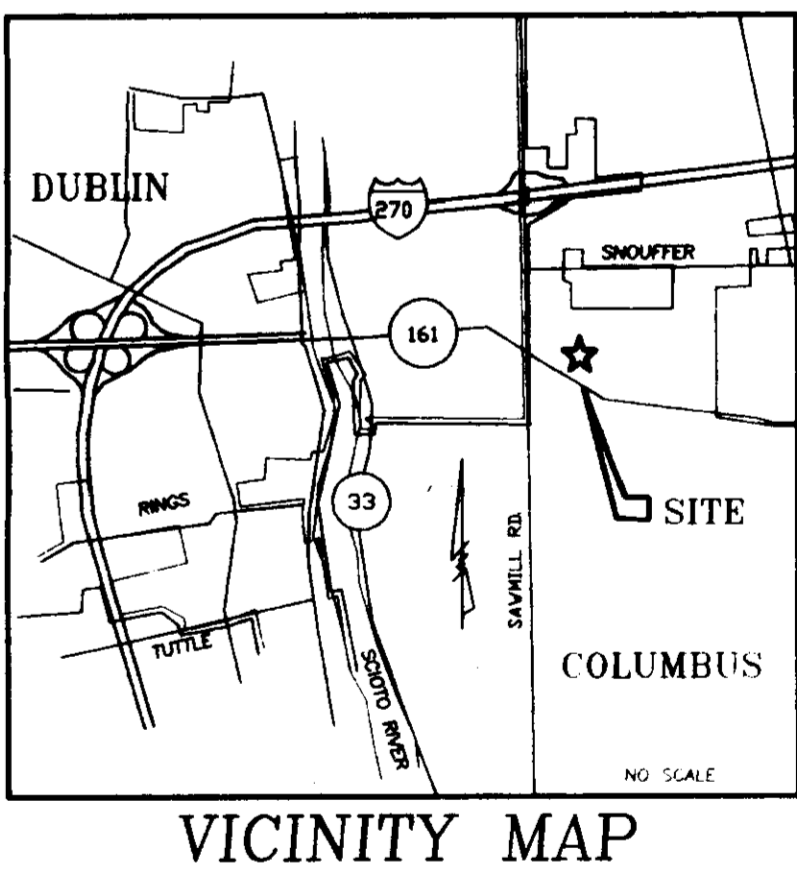

SITE ENGINEERING, INC.
CONSULTING ENGINEERS & SURVEYORS

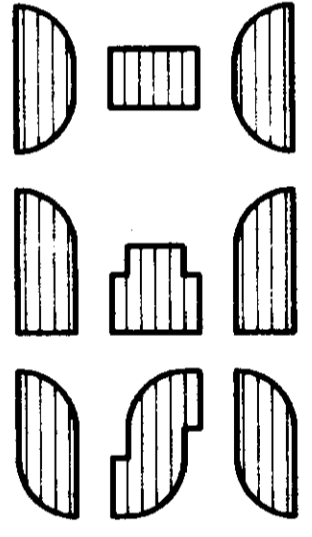

McDonald's

BOUNDARY & TOPOGRAPHIC SURVEY

REV'D	REV'D
3-22-95	
DATE: FEB. 95	
SCALE: 1"=20'	
DRAWN: S.E.I.	
CHECKED: M.A.H.	
FILE: 2447	SHEET: 1/1

