



0-18-C

**PLAT OF SURVEY**  
SHOWING  
Two Tracts on Harrison Road For  
**PATTON WAREHOUSE INC.**

ORDER NO 207-57 SCALE 1"=100' JULY, 1957

**THE THOMAS ENGINEERING & SURVEYING CO.**  
3803 SULLIVANT AVE COLUMBUS 4, OH

*Harry K. Watt*  
REGISTERED ENGINEER & SURVEYOR

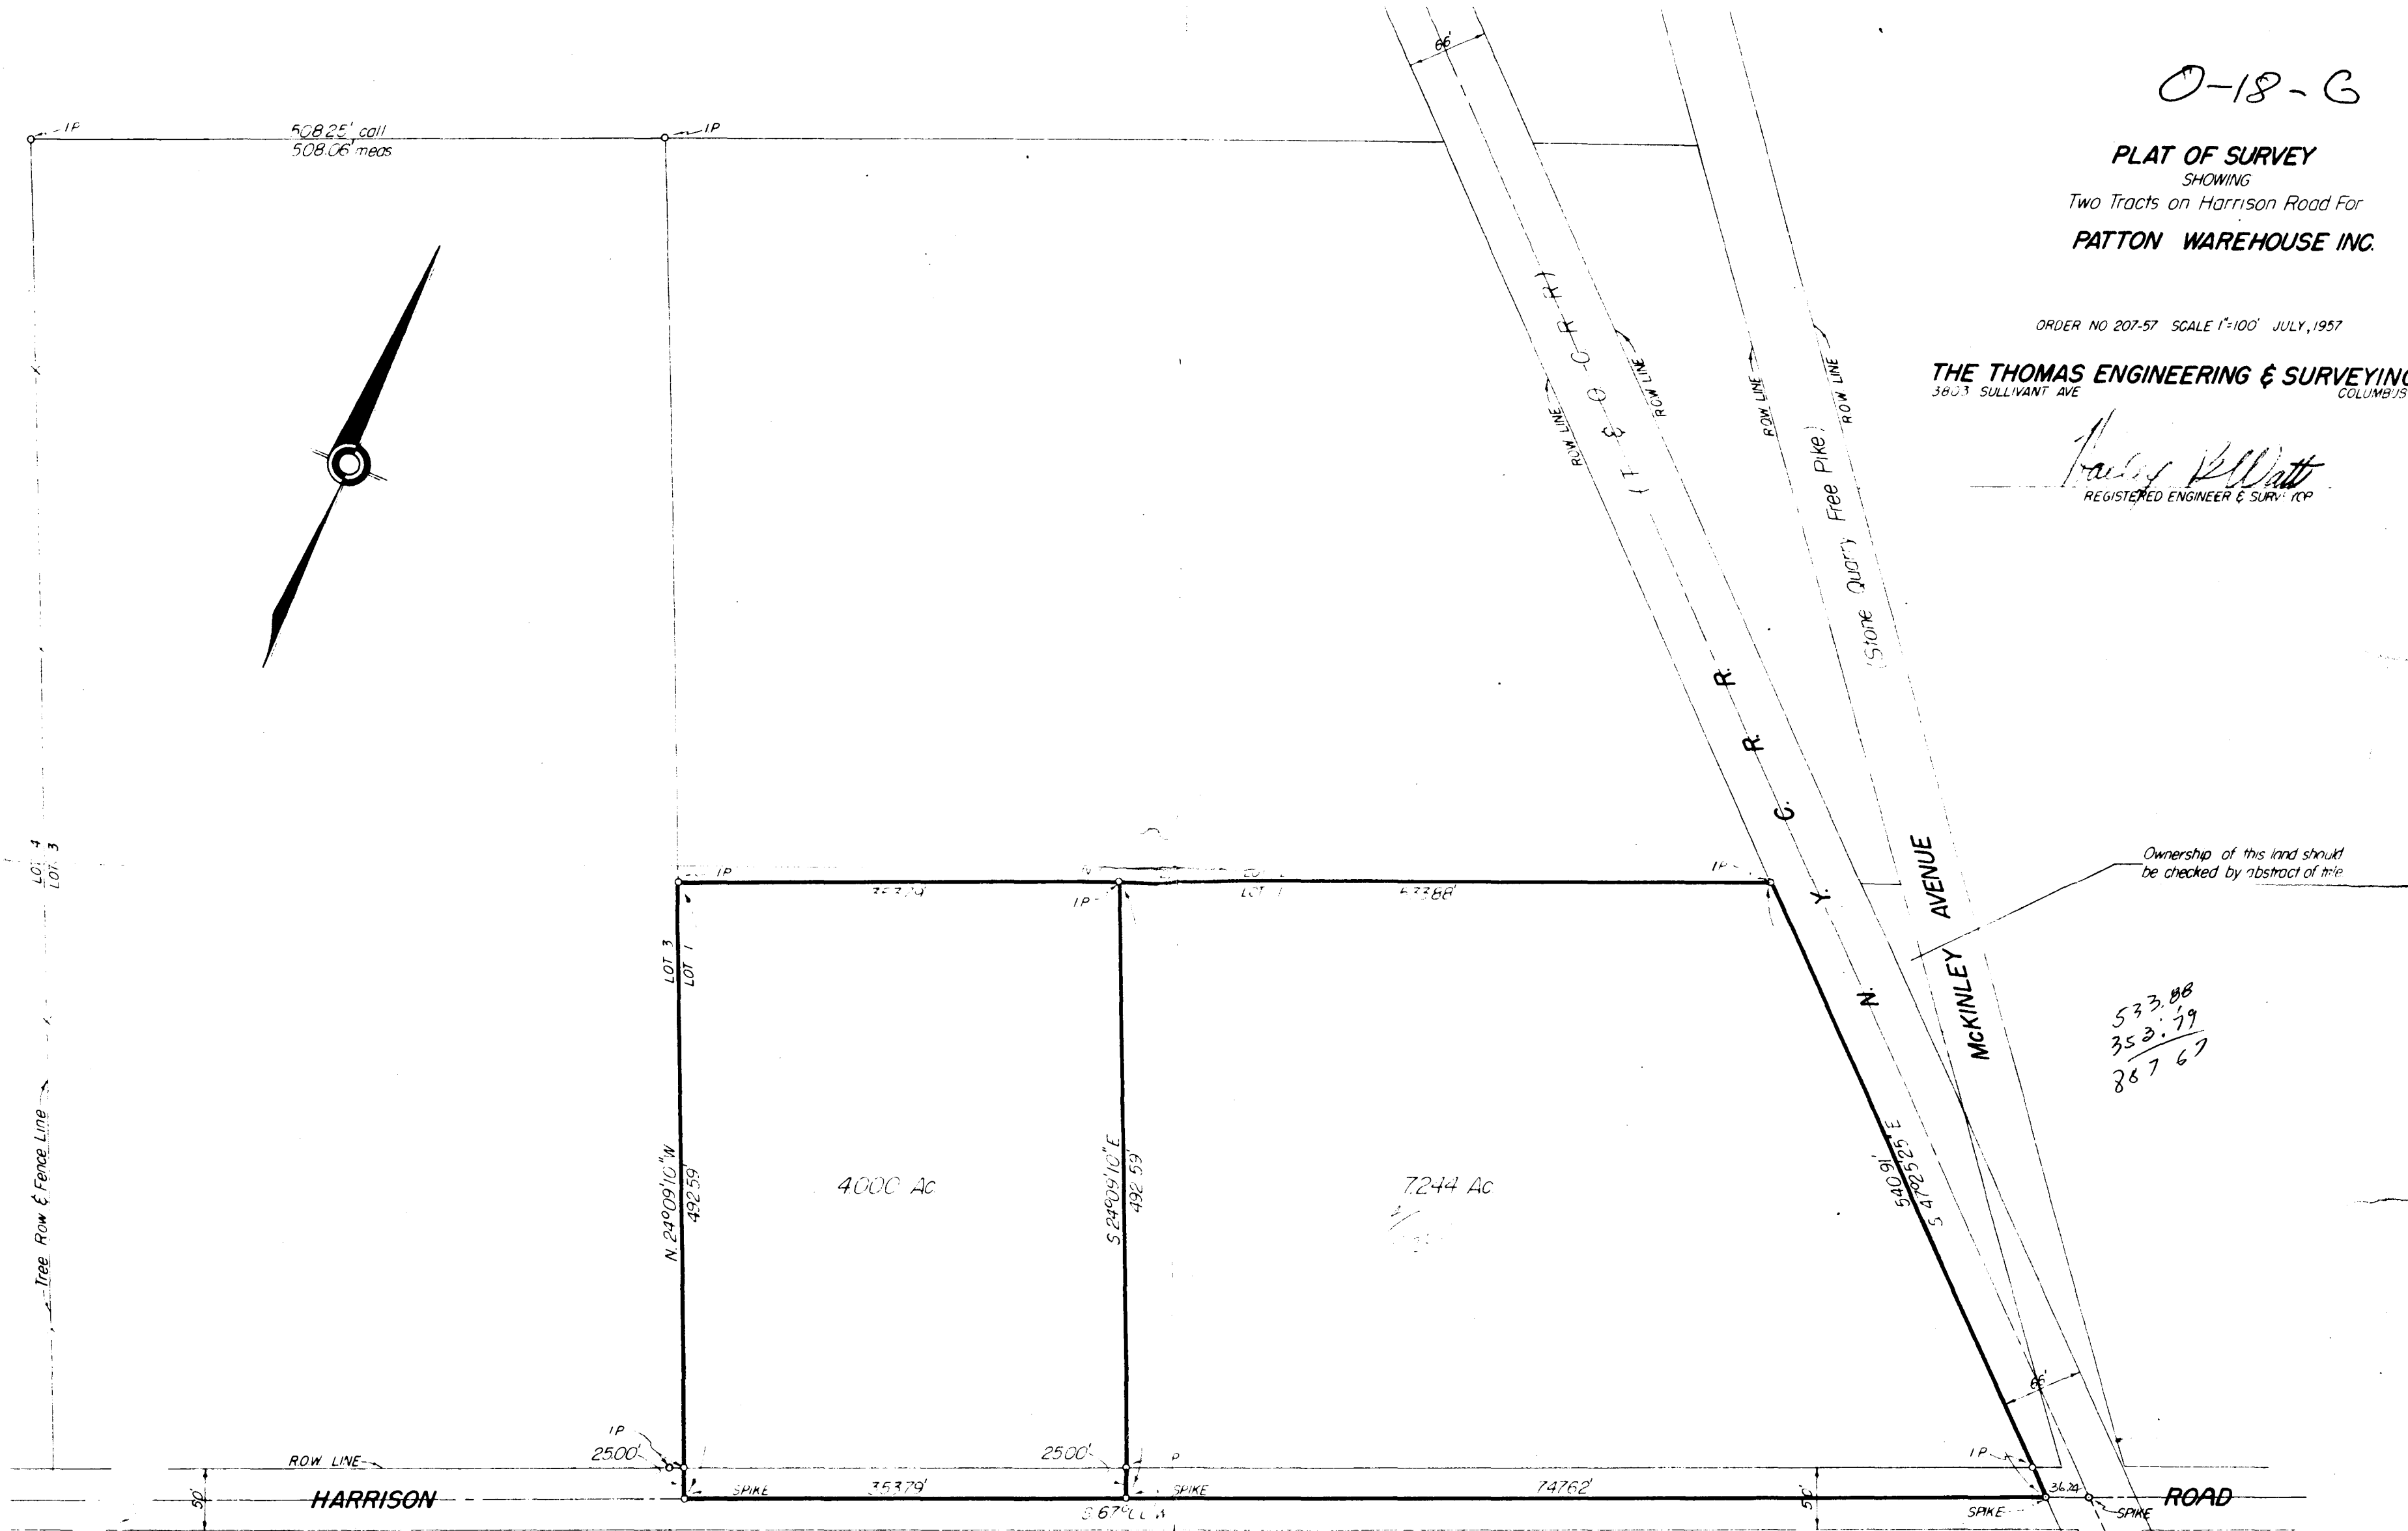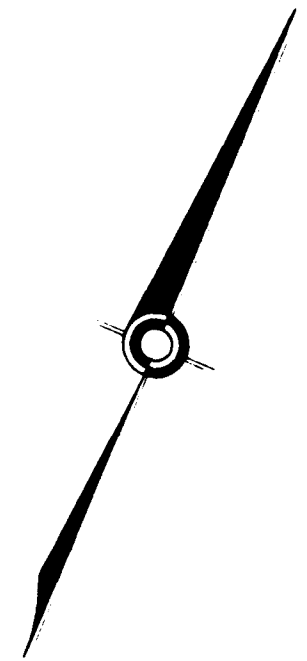

Ownership of this land should be checked by abstract of title

533.08  
353.79  
179.29

3230 120 024 057 W MCKINLEY N HARRISON 1957 0180 03