



NORTH

GRAPHIC SCALE

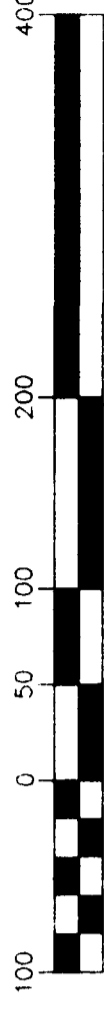

(IN FEET)

1 inch = 100 ft.

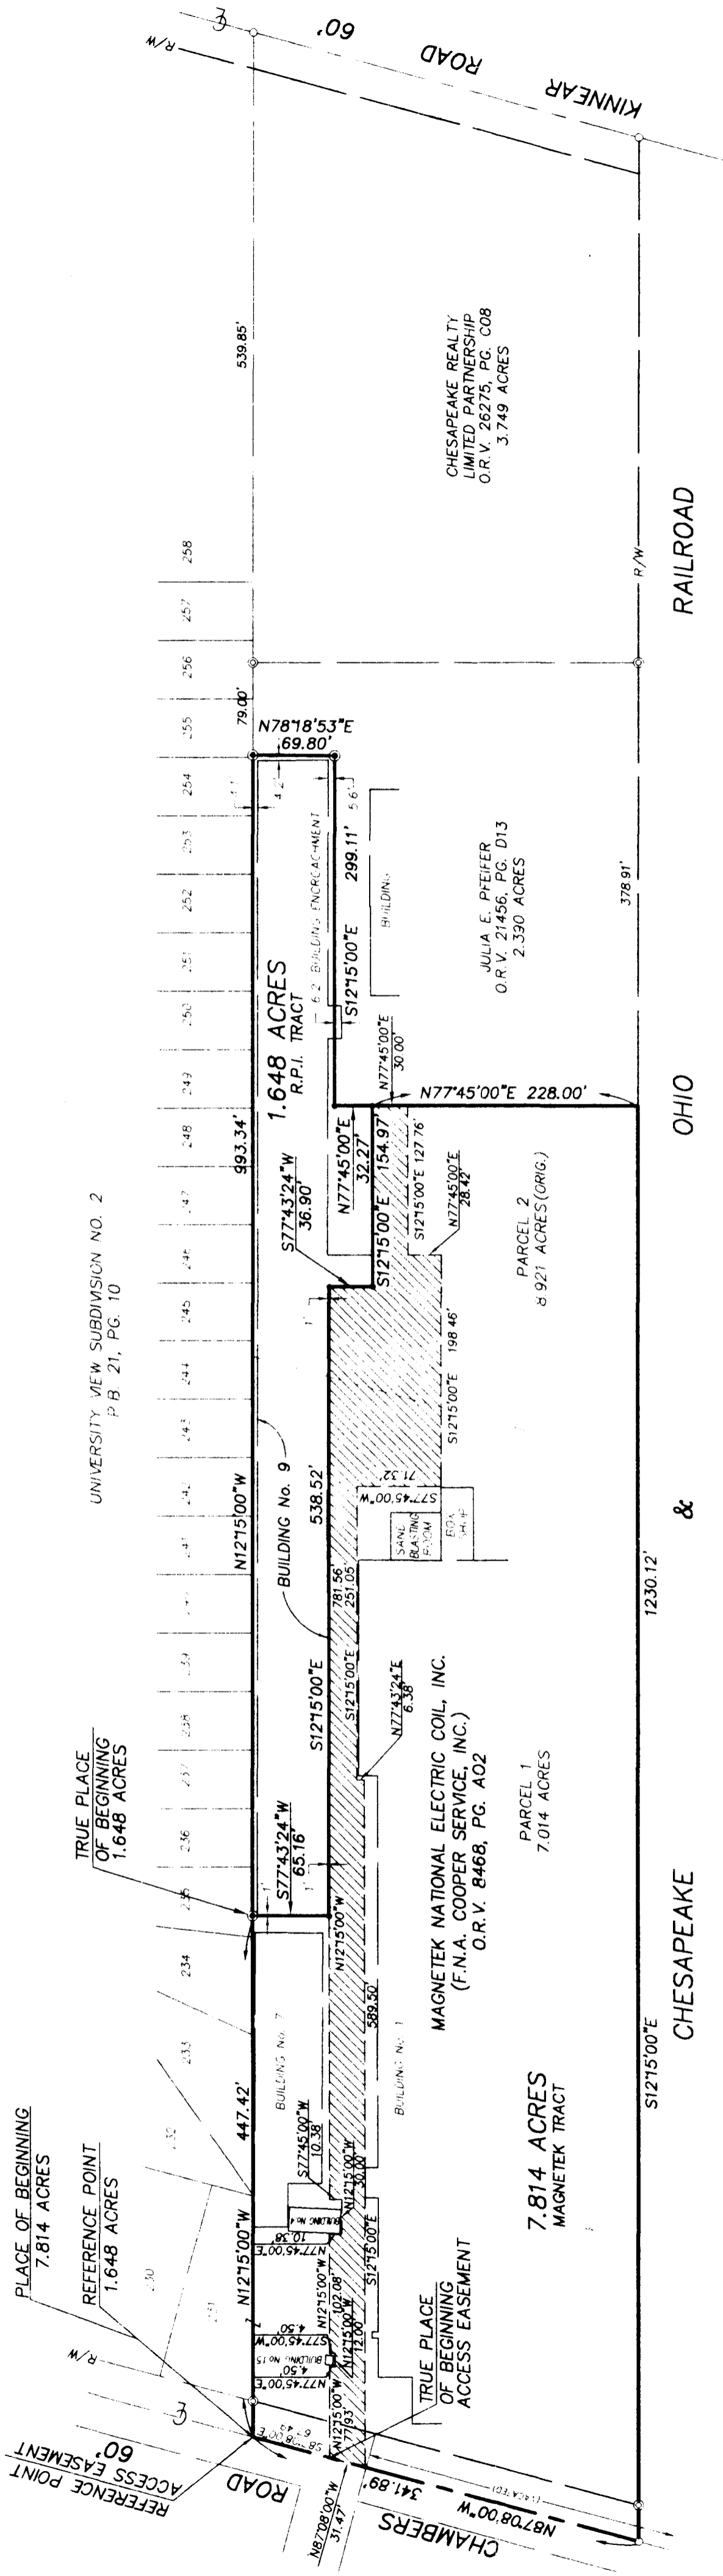

LEGEND

- IRON PIN FOUND
- RAILROAD SPIKE FOUND
- IRON PIN SET ("M-E ENG.")
- P. K. NAIL SET
- ▨ ACCESS EASEMENT AREA

BEARING REFERENCE

BEARINGS SHOWN HEREON CONFORM TO THOSE OF THE RECORD PLAT FOR UNIVERSITY VIEW SUBDIVISION NO. 2 RECORDED IN PLAT BOOK 21, PAGE 10.

PRINT DATE M-E ENGINEERING, INC. COLUMBUS, OHIO SEP 30 1994 PRINTED	FIELD EM	PM BW	DRAWN DC	PROPERTY SPLIT INGRESS/EGRESS EASEMENT MAGNETEK NATIONAL ELECTRIC COIL, INC. CHAMBERS ROAD CLINTON TOWNSHIP, FRANKLIN COUNTY, OHIO	M-E ENGINEERING INC. CIVIL DIVISION 500 SOUTH FRONT STREET COLUMBUS, OHIO 43215 PHONE: (614) 469-4903 FAX: (614) 469-4989 <i>Robert Wynd</i> REGISTERED SURVEYOR NO. 6872 DATE 12/28/94		REVISIONS DATE BY DESCRIPTION
	SCALE HORIZ. 1"=100' VERT.	JOB 943187-1-1-27	DATE SEPTEMBER 1994				