



SURVEY OF ACREAGE PARCEL
LOCATED IN SECTION 9, TOWNSHIP 5, RANGE 22,

REFUGEE LANDS
 CITY OF COLUMBUS, FRANKLIN COUNTY, OHIO

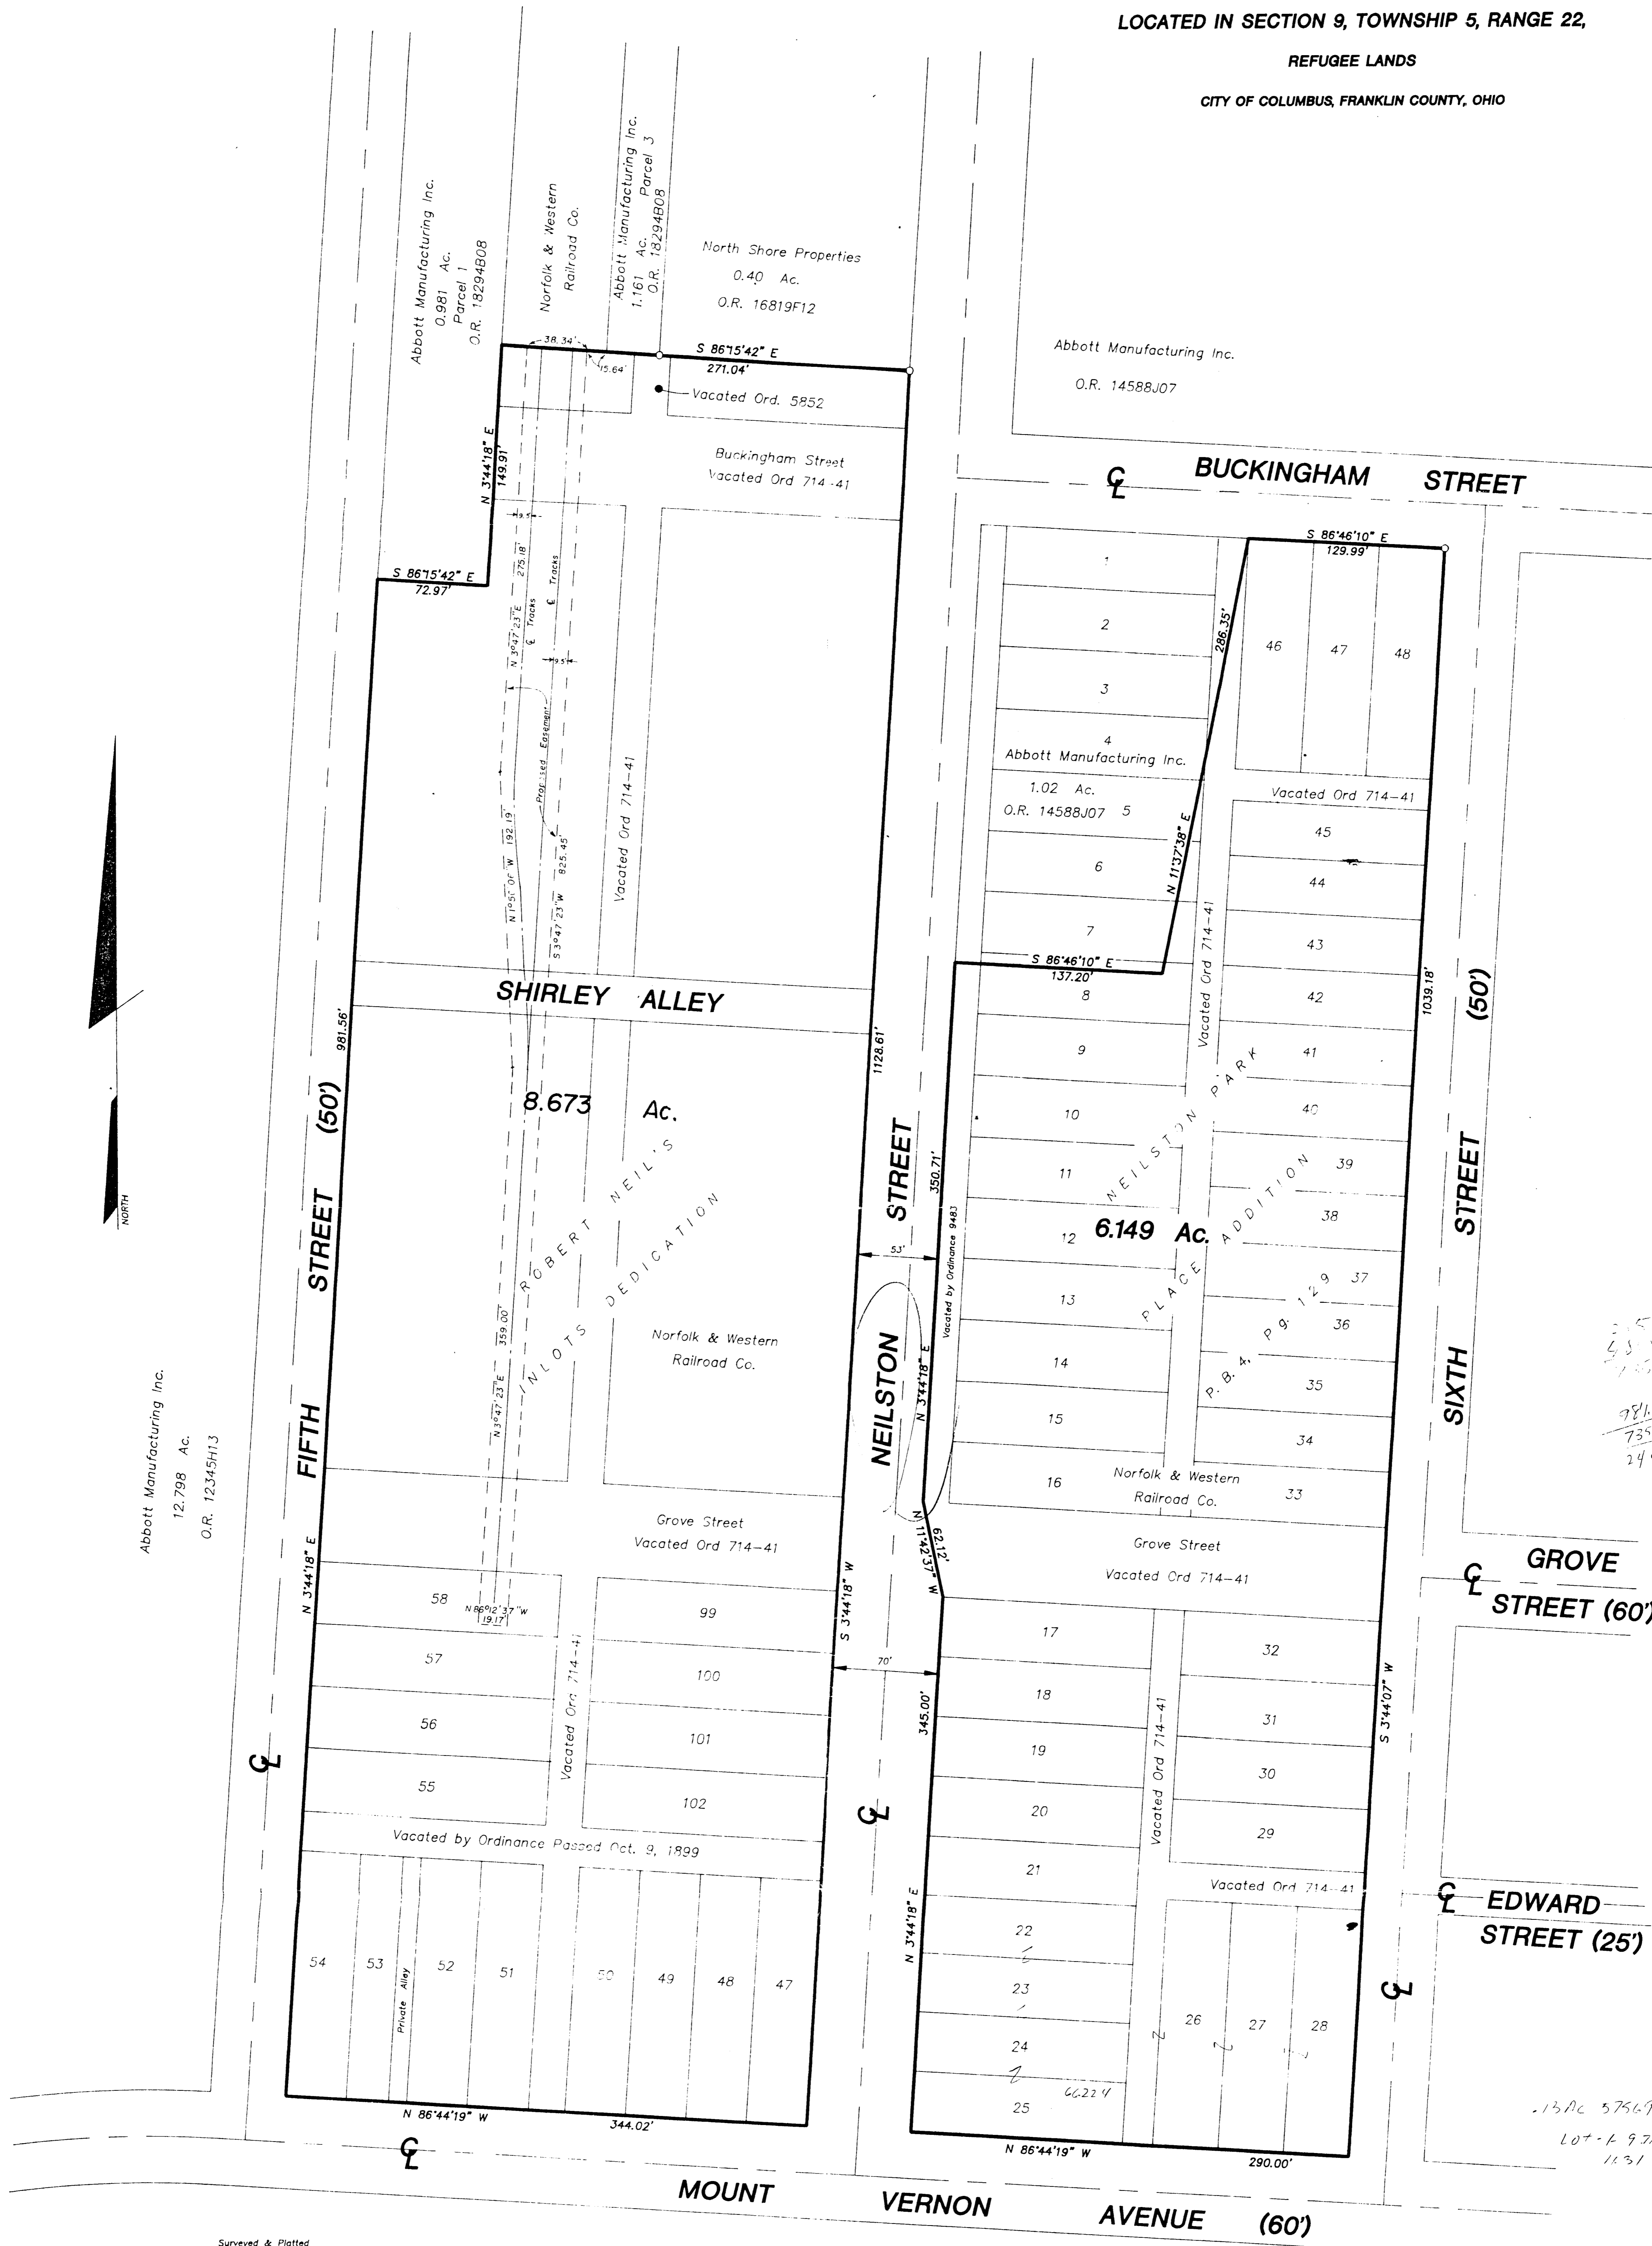


Abbott Manufacturing Inc.
 12.798 Ac.
 O.R. 12345H13

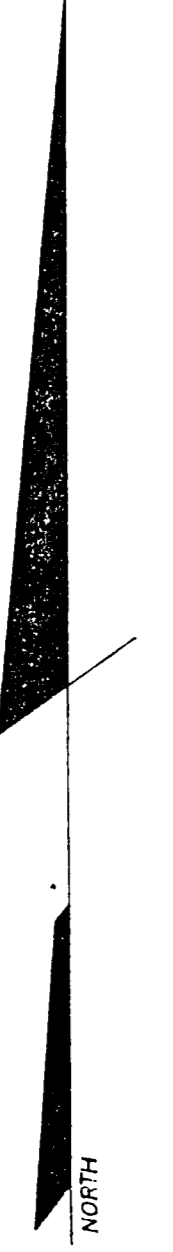

Surveyed & Plotted
 By
EVANS, MECHWART, HAMBLETON, & TILTON INC.
 CONSULTING ENGINEERS AND SURVEYORS
 170 MILL STREET
 GAHANNA, OHIO 43230
 614/471-5150

By *Thomas D. Silbards*
 Thomas D. Silbards
 Registered Surveyor No. 5908
 SCALE 1" = 50' NOVEMBER 20, 1992

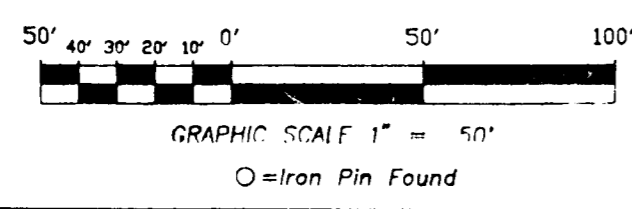

NOTE:
 The bearings shown hereon are based on the same meridian as the State Plane Coordinate System South Zone 1983.

285
 385
 735
 24650

13 Ac 57569
 Lot - 4 9700
 1131