


The P.O.&D.R.R.Co. - Grogan Yard

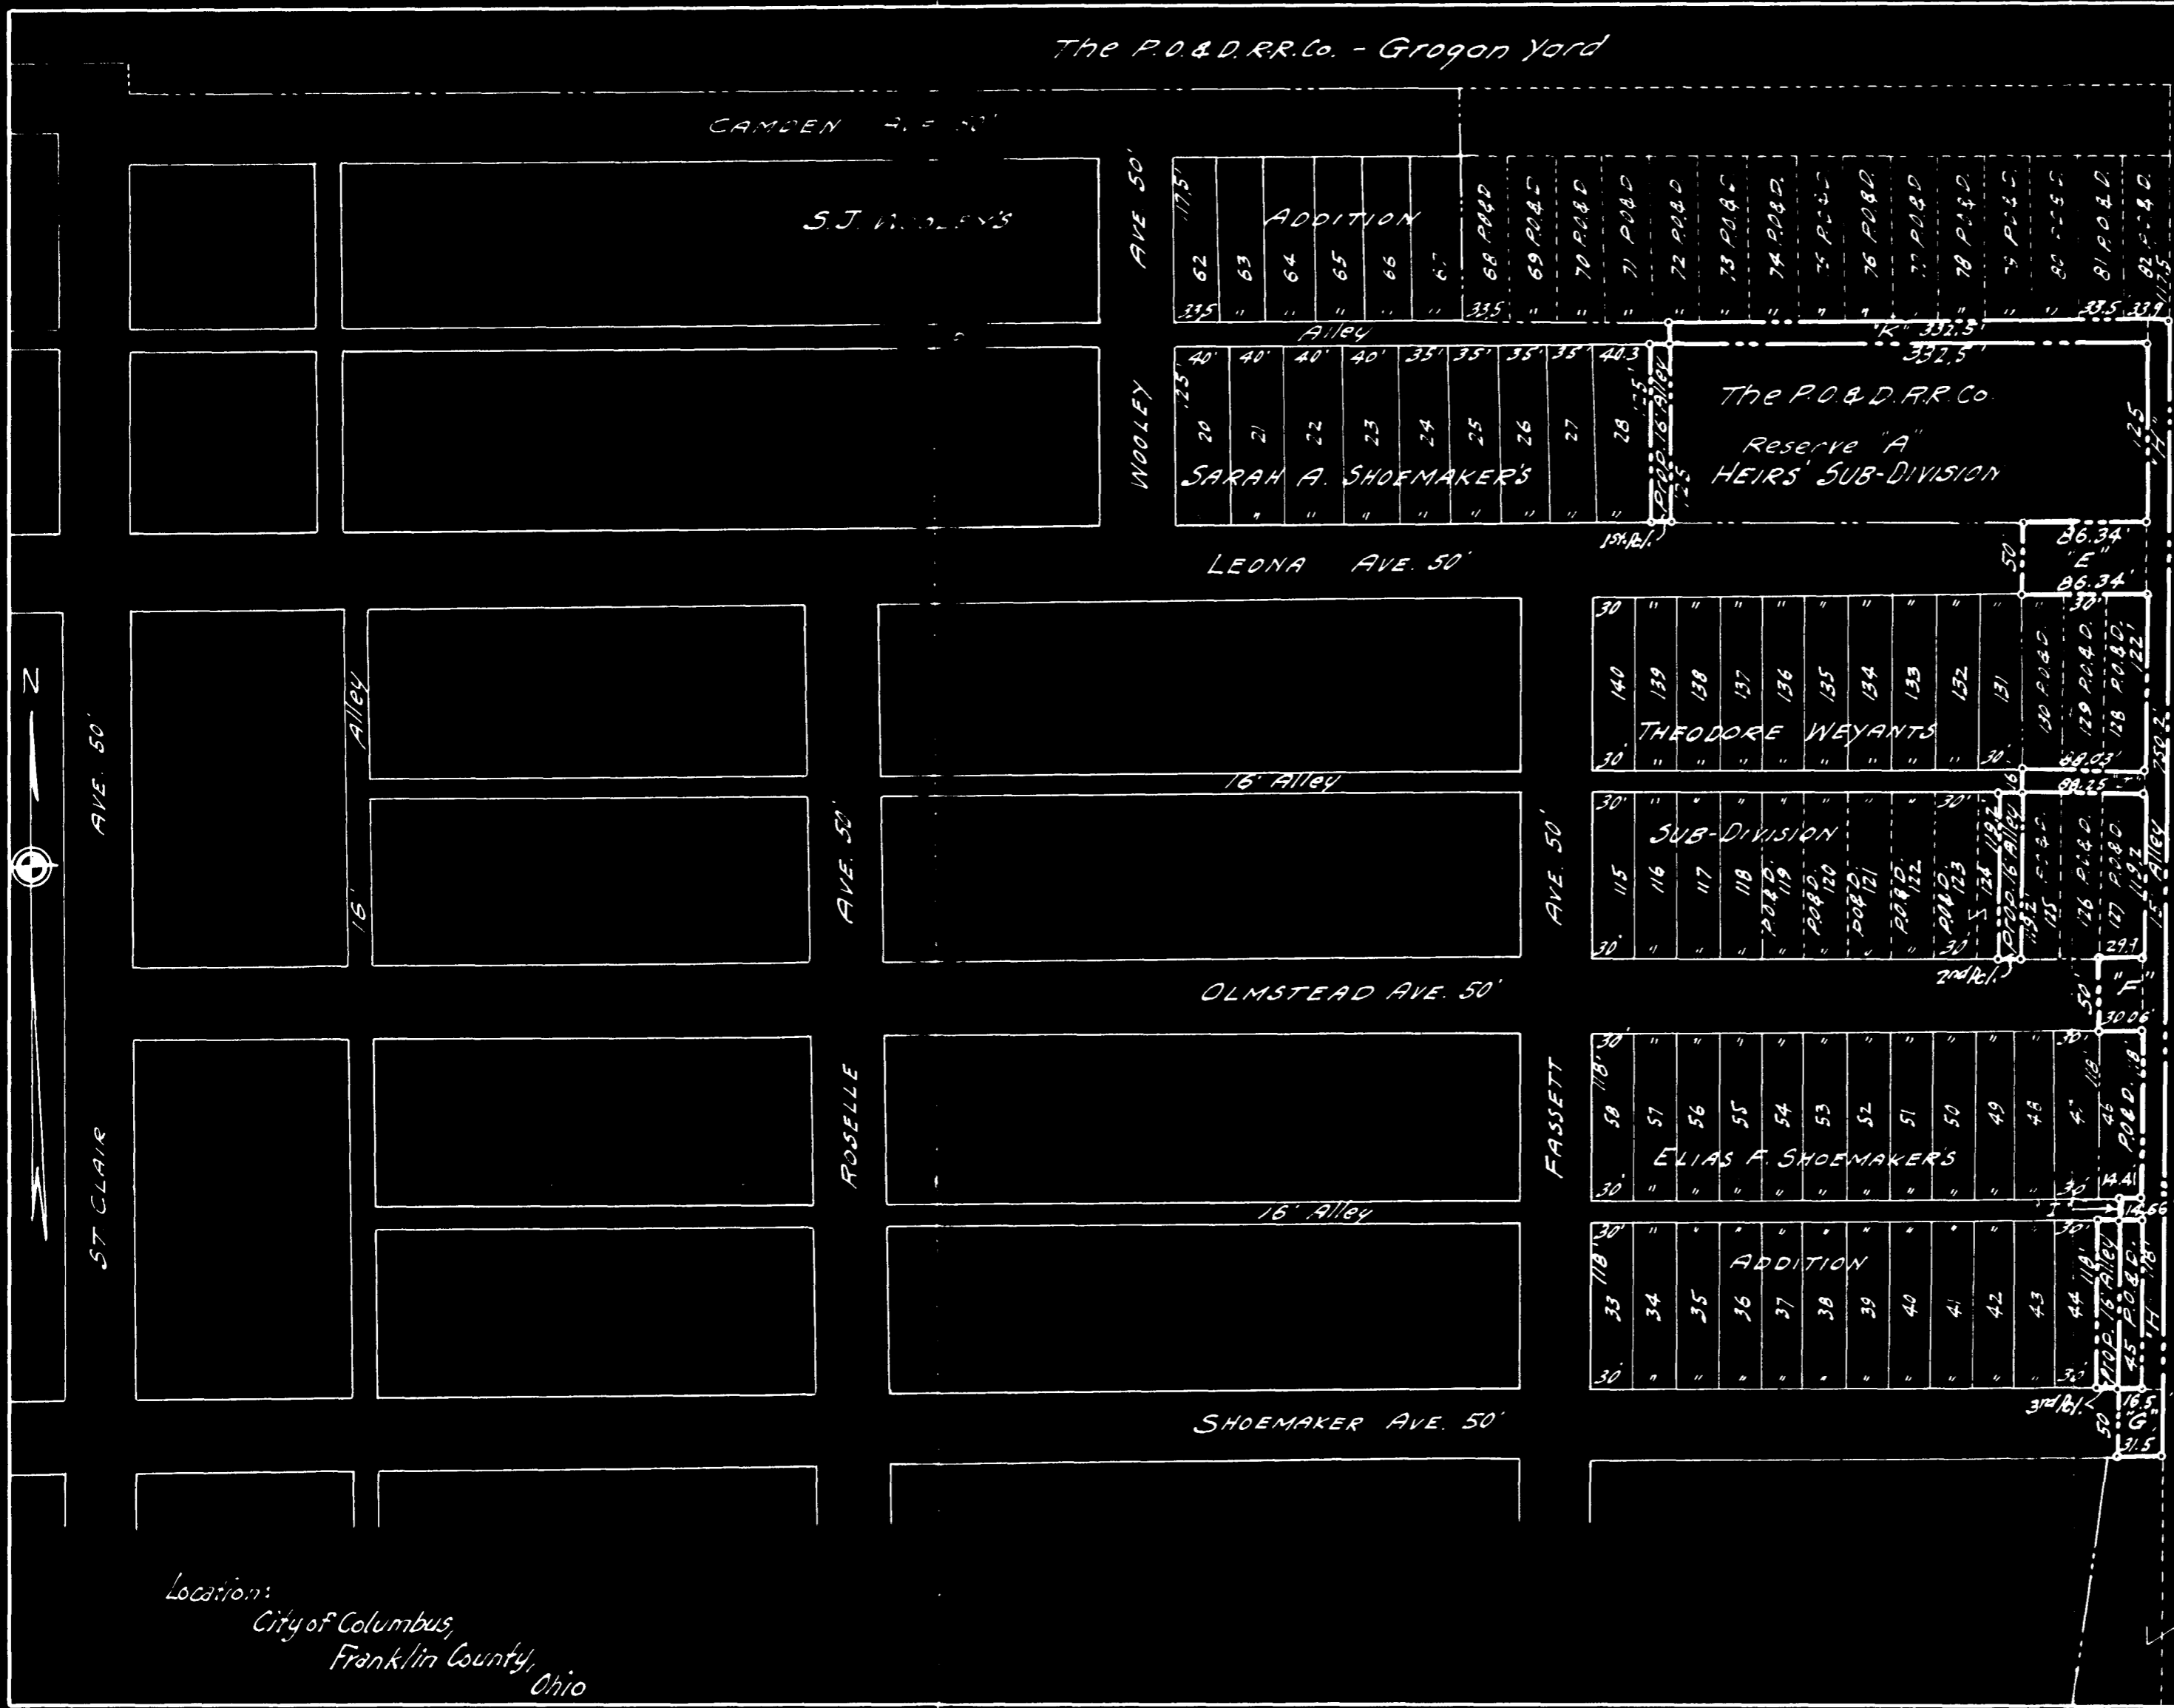

LEGEND
 Streets and Alleys to be Vacated Ord. #263-49
 Alleys to be Conveyed

PARCELS AND AREA

VACATED STREETS	
"E" Leona Avenue	4317 Sq. Ft.
"F" Olmstead Avenue	1499 Sq. Ft.
"G" Shoemaker Avenue	1575 Sq. Ft.
Total	7391 Sq. Ft.

VACATED ALLEYS	
"K" East and West Alley South of Camden Ave.,	5320.00 Sq. Ft.
"J" East and West Alley South of Leona Ave.,	1410.24 Sq. Ft.
"I" East and West Alley South of Olmstead Ave.,	232.56 Sq. Ft.
"H" North and South Alley East of Fassett Ave.,	11253.00 Sq. Ft.
Total	18,215.80 Sq. Ft.

CASE NO. 49511

LAND TO BE CONVEYED FOR NEW ALLEYS

1st. pcl. West 16' of Reserve A Shoemaker's heirs Sub-Division	2000.00 Sq. Ft.
2nd. pcl. East 16' of Lot 124 Theodore Weyant's Sub-Division	1907.25 Sq. Ft.
3rd. pcl. West 16' of Lot 45 Elias F. Shoemaker's Addition	1888.00 Sq. Ft.
Total	5795.25 Sq. Ft.

Property to be conveyed by The P.O. and D.R.R. Co. to the City of Columbus

Approved:
 Chief Engineer - Western Region

The Pennsylvania Railroad Company
 Western Region Columbus Division
 COLUMBUS, OHIO
 Streets and Alleys South of Camden Avenue to
 be Vacated and Alleys to be Conveyed in
 Connection with Proposed Relay Track Grogan Yd.
 Scale 1" = 100'
 June 8, 1948
 Office of Chief Engineer - Western Reg.
 Chicago, Illinois
 Plan No 10,394

Location:
 City of Columbus,
 Franklin County, Ohio