

SURVEY OF ACREAGE PARCELS

Located in Lots 3, 4 and 5, Section 1, Township 1, Range 18

United States Military Lands

City of Columbus, Franklin County, Ohio

Surveyed & Platted

By

EVANS, MECHWART, HAMBLETON & TILTON, INC.

Consulting Engineers & Surveyors

Gahanna, Ohio


By M. H. Mechwart
Registered Surveyor No. 4072

Scale: 1" = 80'

December 20, 1966

⊙ = Iron Pin

F-2-F

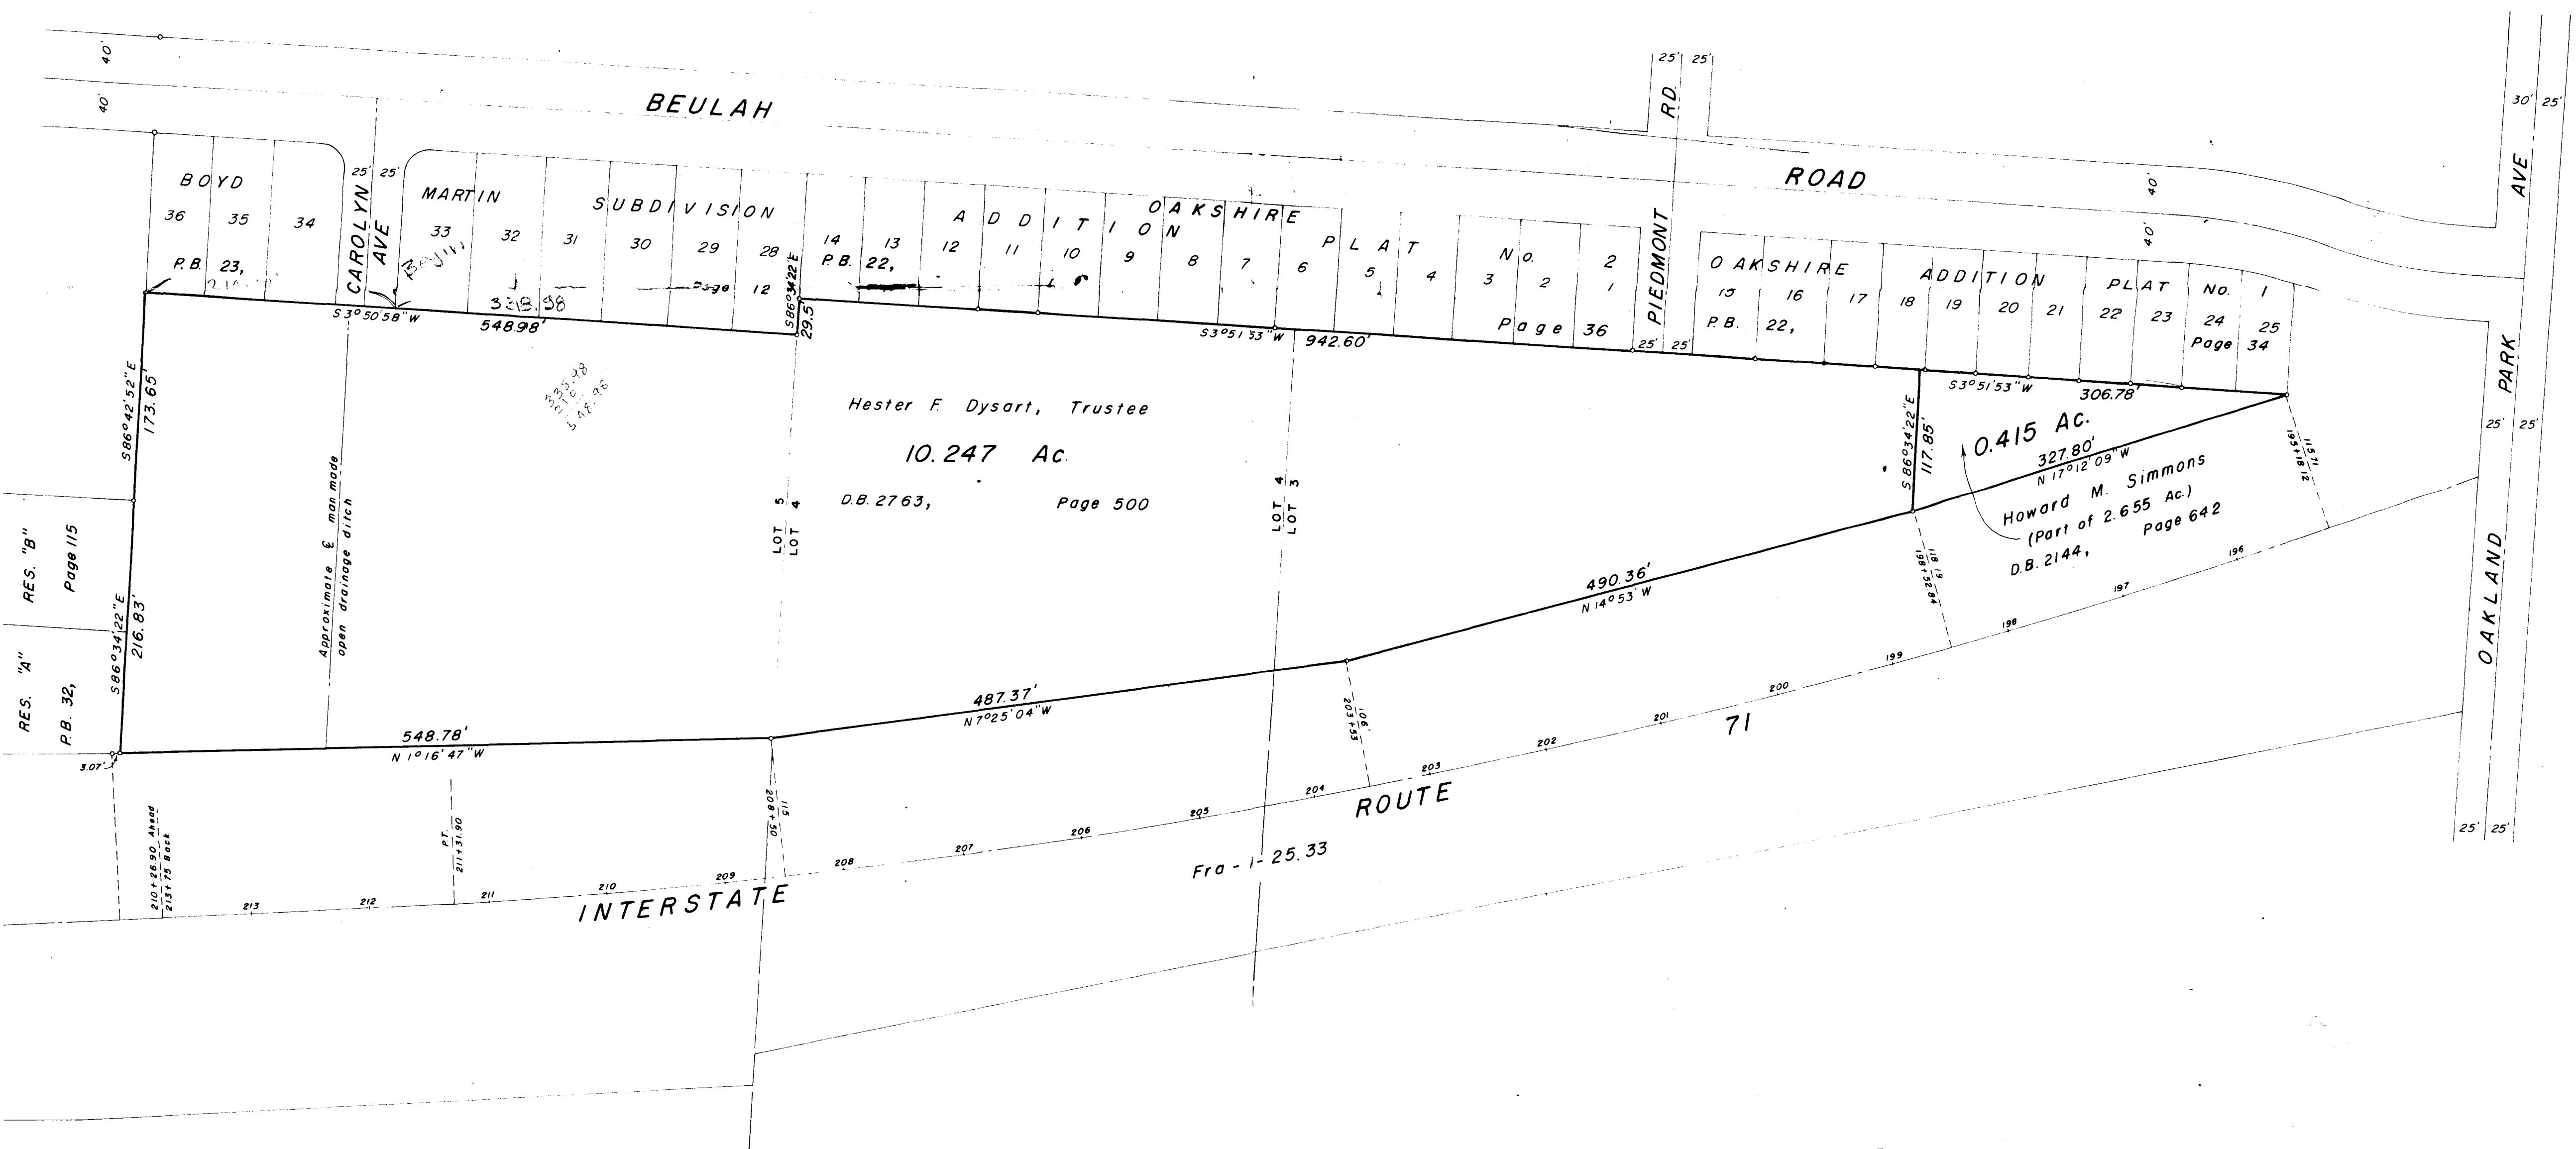

3350 120 118 032 N OAKLAND PK. W Beulah 1966 0140 03