


DEDICATION OF WILSON DRIVE, HARTFORD STREET & MORNING STREET WORTHINGTON, OHIO

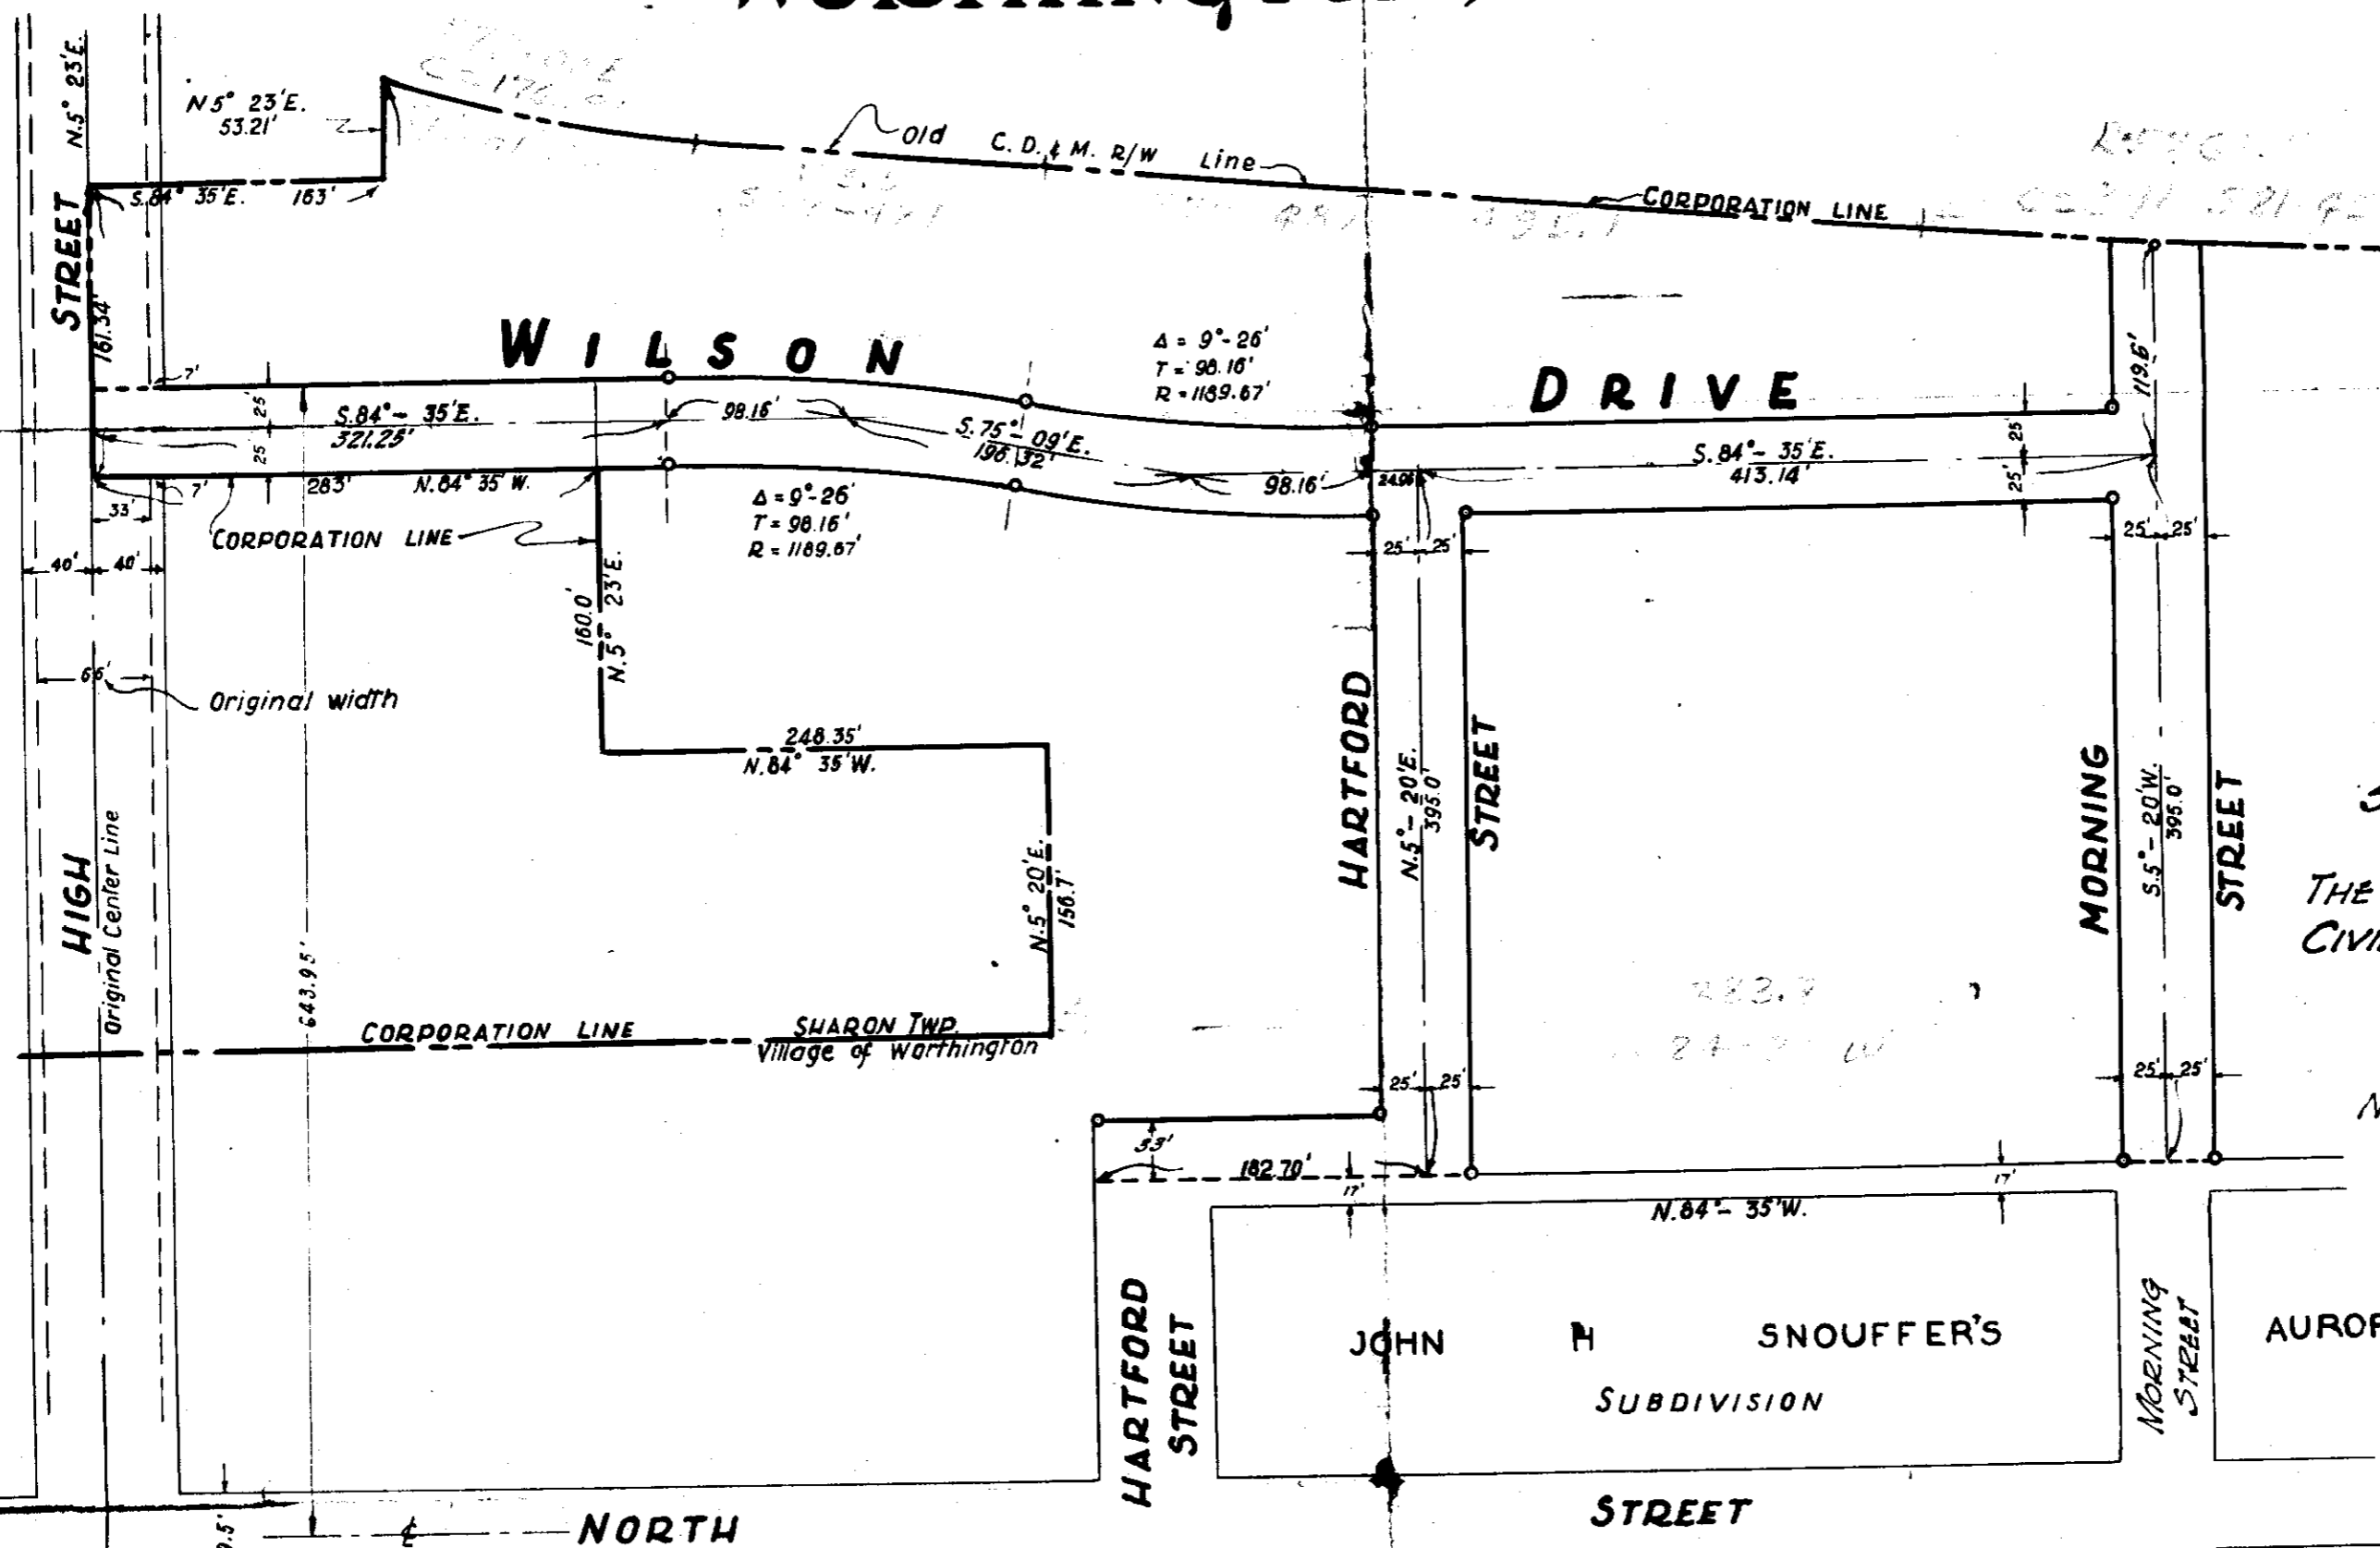

SURVEYED & PLATTED
By
THE JENNINGS-LAWRENCE CO.
CIVIL & MUNICIPAL ENGINEERS
COLUMBUS, OHIO
SCALE: 1" = 100'
Note: Iron Pins shown thus.

The undersigned Margaret L. Wilson, Trustee, hereby certifies that the attached plat correctly represents her dedication of Wilson Drive, Hartford Street, and Morning Street located within the corporate limits of the Village of Worthington, Ohio; the said Wilson Drive being 1.522 acres more or less, the said Hartford Street being 0.522 acres more or less, and the said Morning Street being 0.522 acres more or less out of that tract of land conveyed to Margaret L. Wilson, Trustee by Trust Deed of Elsie A. Wilson as the same is shown of record in Deed Book 1678, Page 468, Recorder's Office, Franklin County Ohio.

The above named Streets and Drive are hereby dedicated to public use for drive, street and road purposes.

Dimensions shown on the plat are in feet and decimal parts thereof.

John H. Eagleson
Stuart D. Eagleson
Witnesses

Margaret L. Wilson Trustee
Margaret L. Wilson, Trustee

STATE OF OHIO }
COUNTY OF FRANKLIN } 33

Before me, a Notary Public in and for said county, personally came Margaret L. Wilson who acknowledged the signing of the foregoing instrument as her voluntary act and deed for the uses and purposes therein expressed.

In witness whereof I have hereunto set my hand and affixed my official seal this 24th day of May 1952.

John H. Eagleson

Approved this 23rd day of May 1952

Carl Walker
VILLAGE ENGINEER, WORTHINGTON, OHIO

Approved this 26th day of May 1952

PLANNING COMMISSION
VILLAGE OF WORTHINGTON, OHIO

By *George V. Wing*
SECRETARY

Approved and accepted by Ordinance No. 1169, passed by the Council of the Village of Worthington, Ohio on this 11 day of July 1952.

J. H. Weaver
VILLAGE CLERK, WORTHINGTON, OHIO

Transferred this 16th day of July 1952

Fred C. Dunn
AUDITOR, FRANKLIN COUNTY, OHIO

Filed for record this 28th day of JULY 1952 at 3:00 P.M.
Recorded this 30th day of July 1952 in Plat Book , Page .

fee 4.00

File No. 3970

Raymond E. Schaefer
RECORDER, FRANKLIN COUNTY, OHIO

Ray E. Eby
DEPUTY RECORDER

We hereby certify that the attached plat is correct.
THE JENNINGS-LAWRENCE CO.

Leahna G. Jackson
REGISTERED SURVEYOR