

PARK DRIVE ADDITION

SURVEYED & PLATTED BY
THE JENNINGS-LAWRENCE CO.
CIVIL & MUNICIPAL ENGINEERS
COLUMBUS, O.

Approved this 12 day of Dec, 1938.

Planning Comm. - Bexley, Ohio.

Blair C. Miller
Secretary

Approved and accepted by the Council of the City of Bexley,
Ohio, by Ordinance No. 253, passed on the 2 day of Jan, 1939.

W. E. Reardon
Clerk of Council, City of Bexley, Ohio

Approved this 2 day of Jan, 1939.

B. J. Russell
Mayor and Ex-Officio-Director of
Public Service, City of Bexley, Ohio.

Approved this _____ day of _____, 1938.

THE JENNINGS-LAWRENCE CO.

W. E. Reardon
City Engineers, City of Bexley, Ohio.

Transferred this 12 day of February, 1939.

W. E. Reardon
Auditor - Franklin County, Ohio



File No. _____
Filed for record this 12 day of February, 1939, at 4:00 P.M.

Recorded this _____ day of _____, 1939, in Plat Book No. _____

Page _____
Fee \$5.00

W. E. Reardon
Recorder - Franklin County, Ohio.

RECEIVED
2-2-39
FRANKLIN COUNTY
AUDITOR'S OFFICE

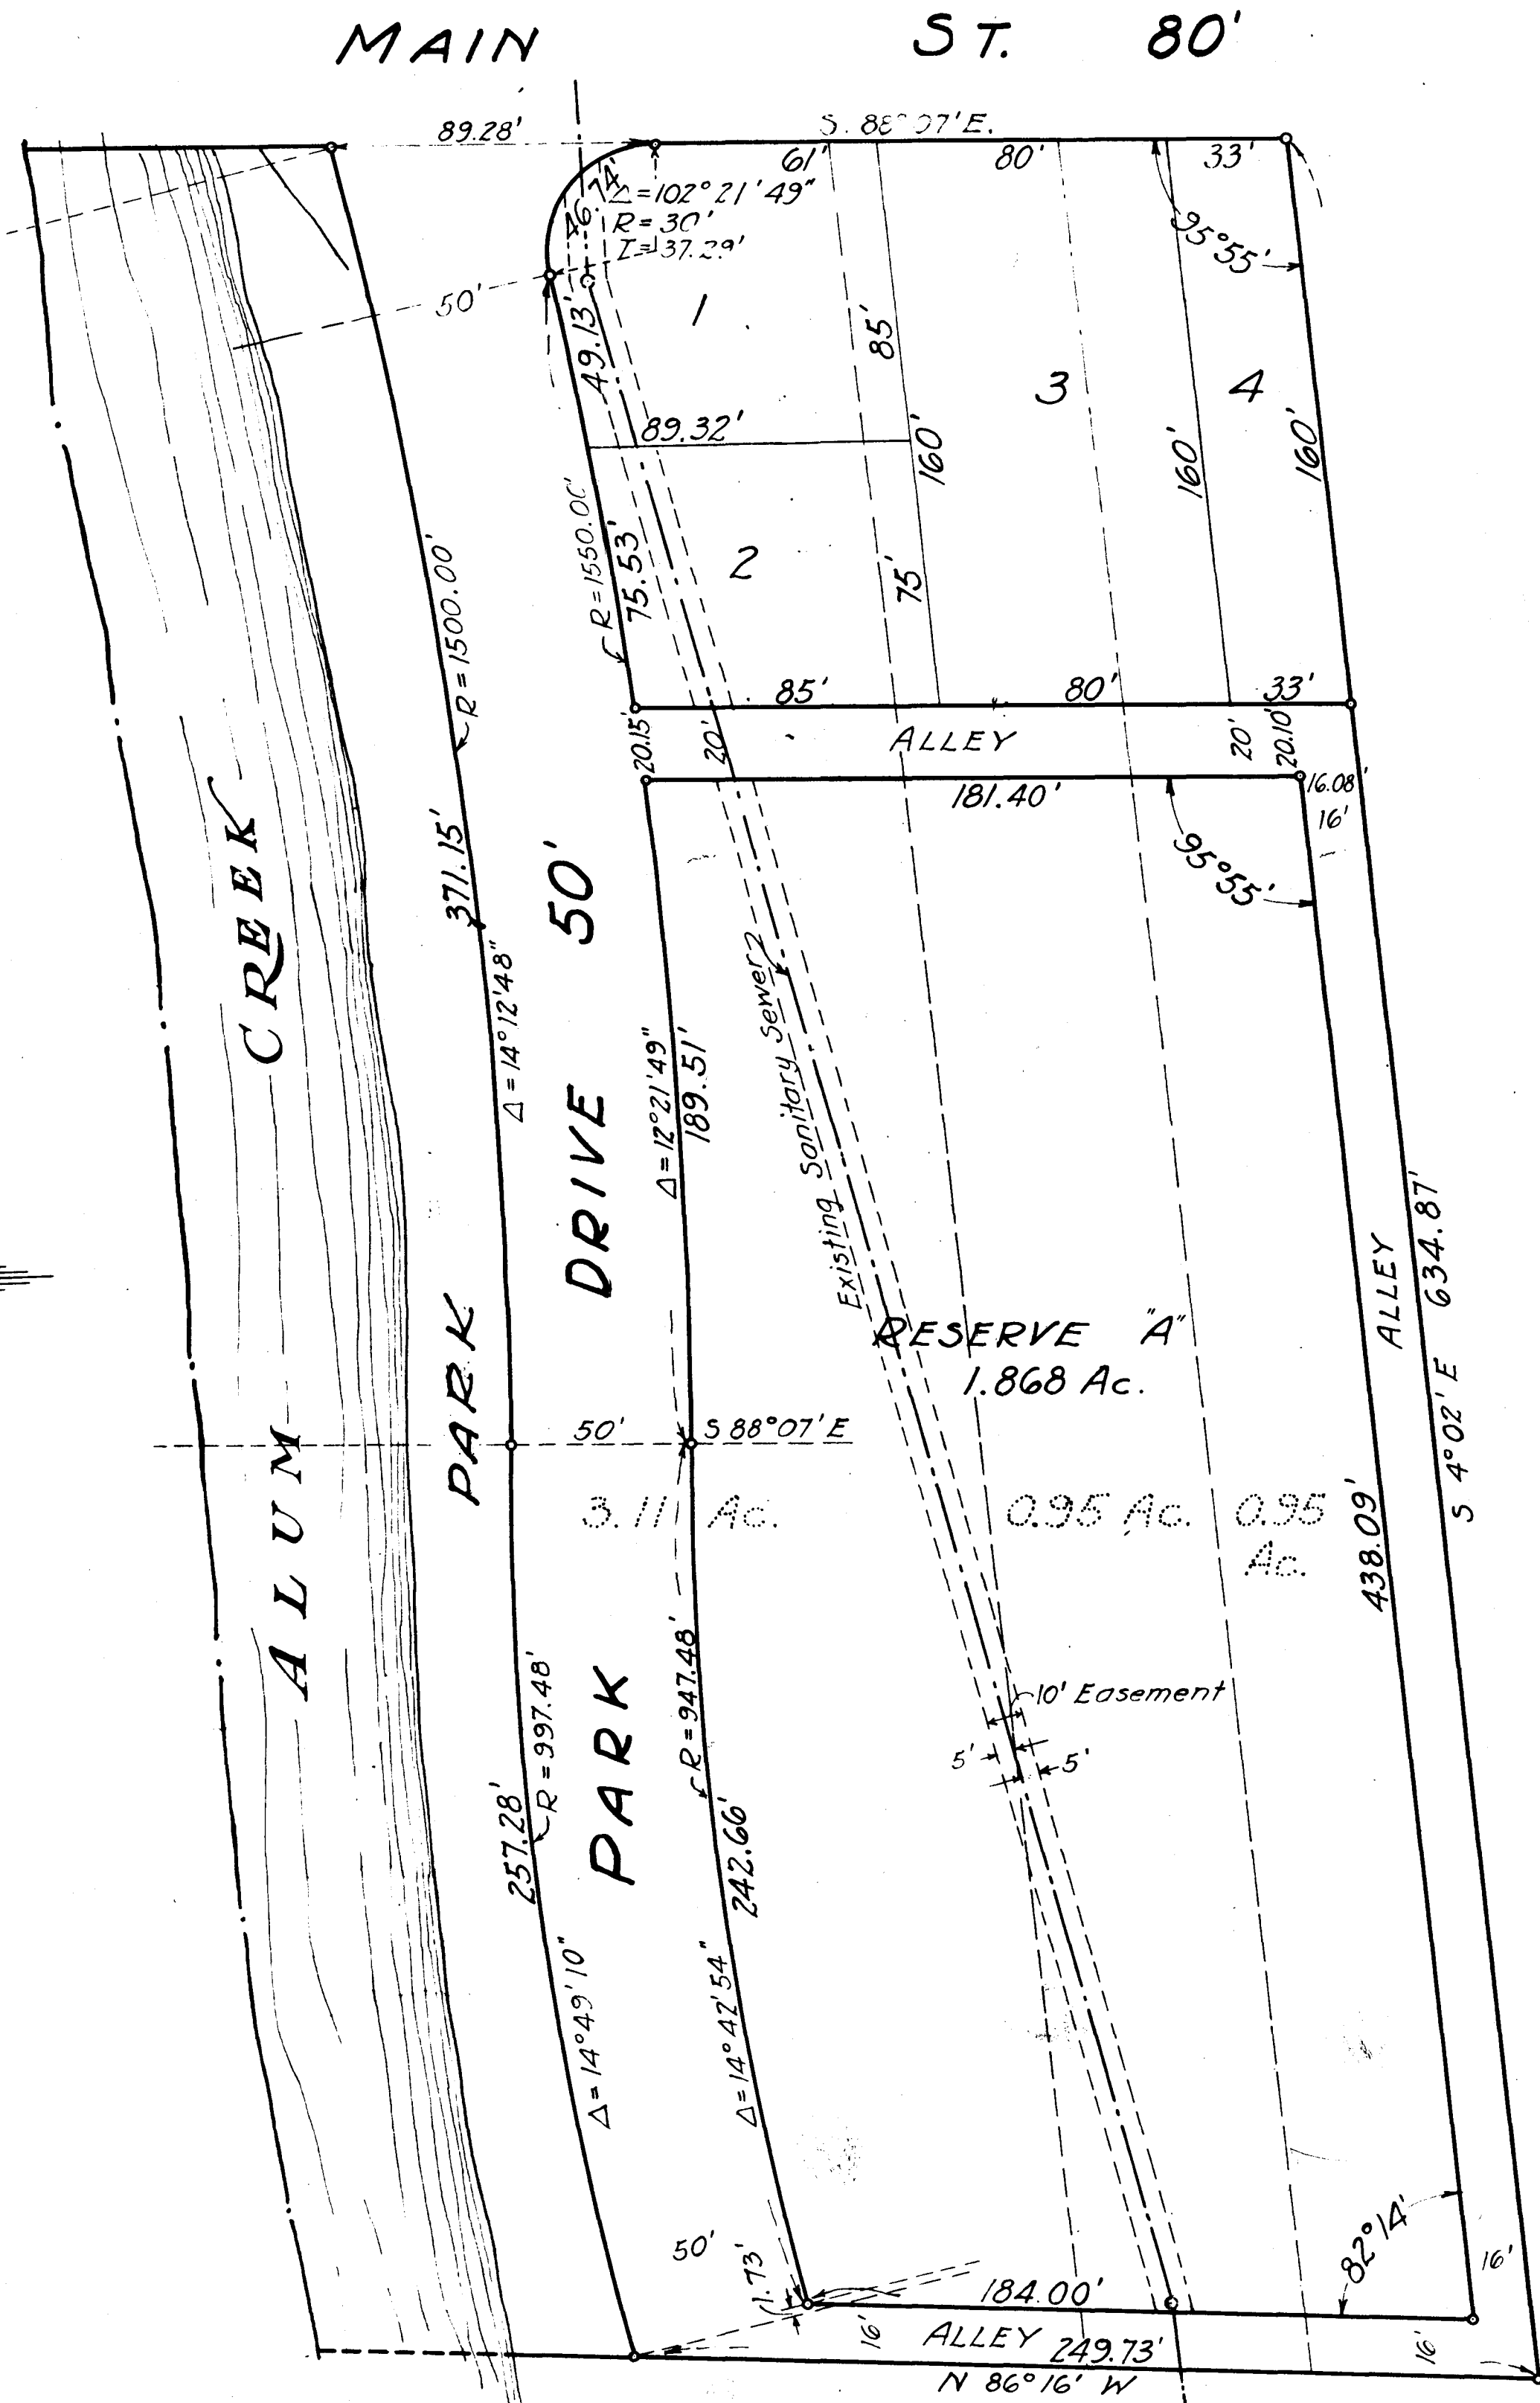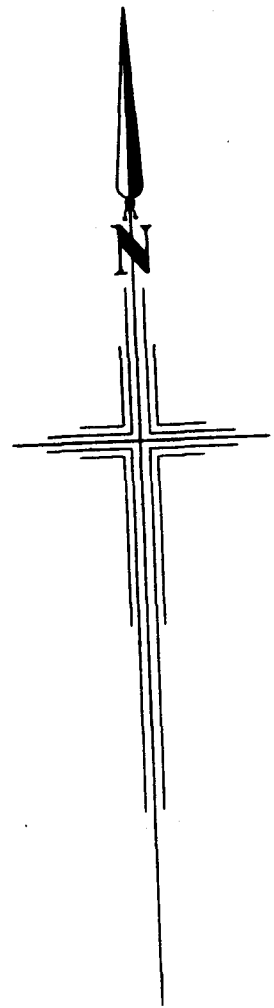

Scale 1"=40'

Iron pins shown thus.
Dimensions on curves are
chord distances.

The undersigned, Sherman B. Randall and Harry W. Brinker, hereby certify that the attached plat correctly represents their Park Drive Addition the same being a subdivision of 5.01 Acres in the City of Bexley, Ohio and consisting of that tract of 0.95 Ac. deeded to them by Elizabeth Genger, unmarried as shown of record in Deed Book 1104, Page 360, Recorder's Office, Franklin County, Ohio, and that tract of 4.06 Ac. deeded to them by the Fifth Broadview Development Co. as shown of record in Deed Book 1102, Page 519, Recorder's Office, Franklin County, Ohio.

The dimensions of lots and reserves, and the widths of streets, drives and alleys are shown on the plat in feet and decimal parts thereof.

Easements shown on the plat are for the use, construction and maintenance of public utilities.

All streets, drives alleys & parks shown on this plat and not heretofore dedicated are hereby dedicated to public use as such.

Witnesses
B. J. Russell

STATE OF OHIO } ss.
COUNTY OF FRANKLIN }

Before me a Notary Public in and for said county, personally came the above named Sherman B. Randall and Harry W. Brinker who acknowledge the signing of the foregoing certificate to be their voluntary act and deed for the uses and purposes therein expressed.

I witness whereof, I have hereto set my hand and affixed my official seal this _____ day of _____, 1938.

Notary Public - Franklin County, Ohio

By B. J. Russell
REGISTERED SURVEYOR