


M-73

North

VANDERBILT (LOAD)

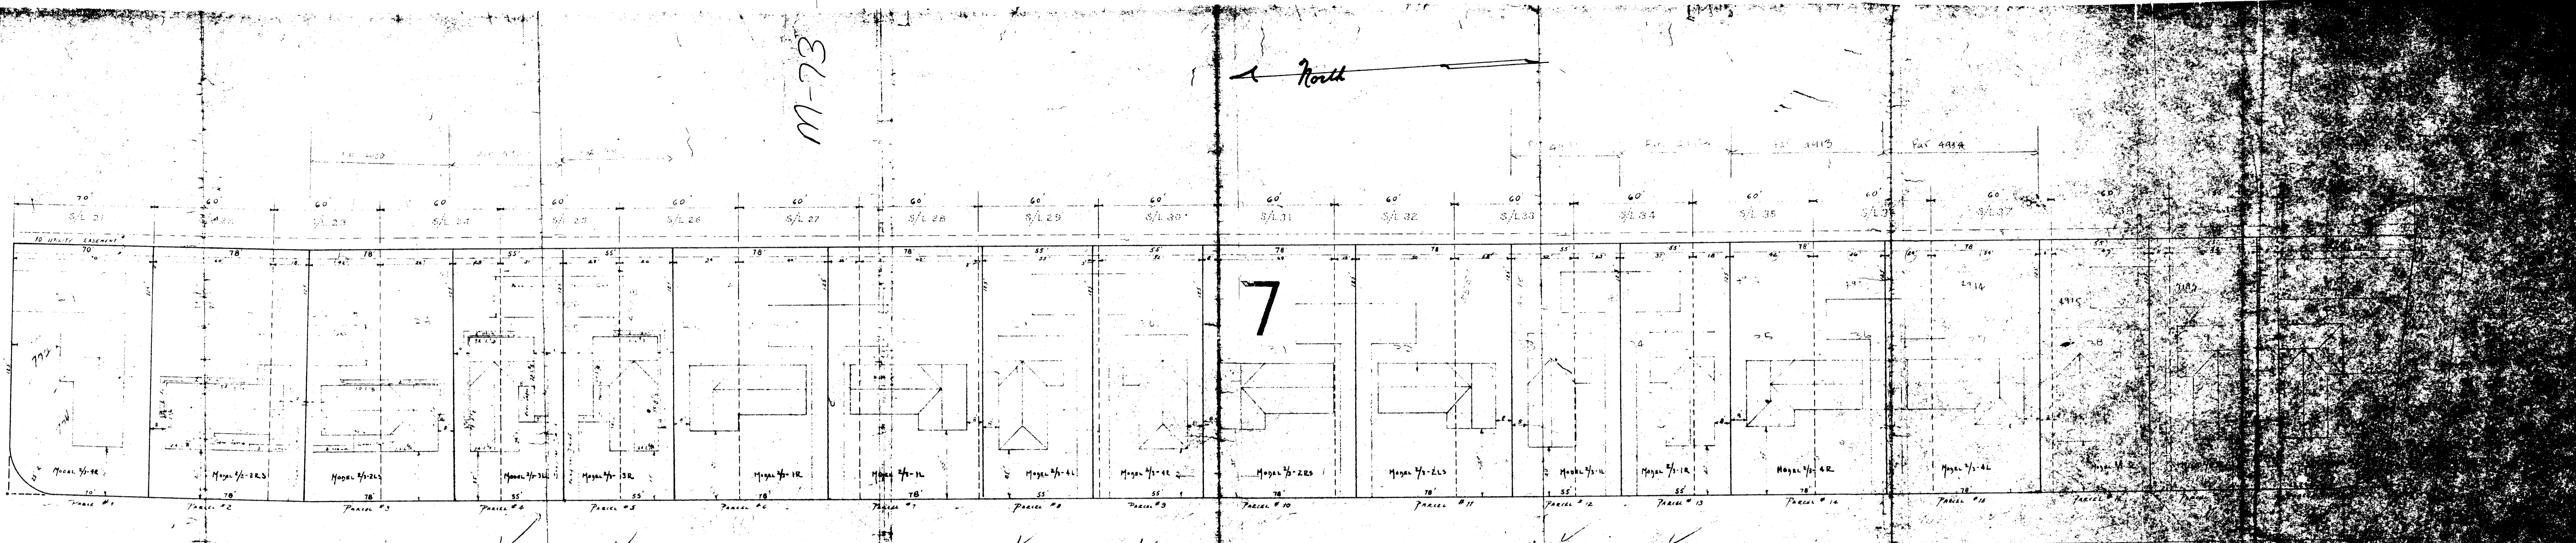

DERR STREET 50

- PARCEL #1 - ALL OF S/L #21
- " #2 - ALL OF S/L #22 + N 18' OF S/L #23
- " #3 - S 42' OF S/L #23 + N 36' OF S/L #24
- " #4 - S 28' OF S/L #24 + N 31' OF S/L #25
- " #5 - S 29' OF S/L #25 + N 26' OF S/L #26
- " #6 - S 34' OF S/L #26 + N 44' OF S/L #27
- " #7 - S 16' OF S/L #27 + ALL OF S/L #28 + N 2' OF S/L #29
- " #8 - S 55' OF S/L #29
- " #9 - S 3' OF S/L #29 + N 52' OF S/L #30
- PARCEL #10 - S 8' OF S/L #30 + ALL OF S/L #31 + N 10' OF S/L #32
- " #11 - S 50' OF S/L #32 + N 28' OF S/L #33
- " #12 - S 32' OF S/L #33 + N 23' OF S/L #34
- " #13 - S 31' OF S/L #34 + N 18' OF S/L #35
- " #14 - S 42' OF S/L #35 + N 36' OF S/L #36
- " #15 - S 24' OF S/L #36 + N 54' OF S/L #37
- " #16 - S 6' OF S/L #37 + N 45' OF S/L #38
- " #17 - S 11' OF S/L #38 + N 44' OF S/L #39
- " #18 - S 11' OF S/L #39 + ALL OF S/L #40

ROBERT SUBDIVISION: ADDITION #2, BLOCK 7  
 DERR APARTMENTS INCORPORATED  
 83 SOUTH HIGH STREET  
 COLUMBUS, OHIO  
 SCALE: 1" = 30'  
 REVISED: 6/3/53