


Situated in the State of Ohio, County of Franklin, Township of Franklin,
 and being part of Virginia Military Survey No. 1396 conveyed to
ROBERT LEWIS
 as of record in Deed Book 921, page 257, Recorder's Office, Franklin
 County, Ohio.

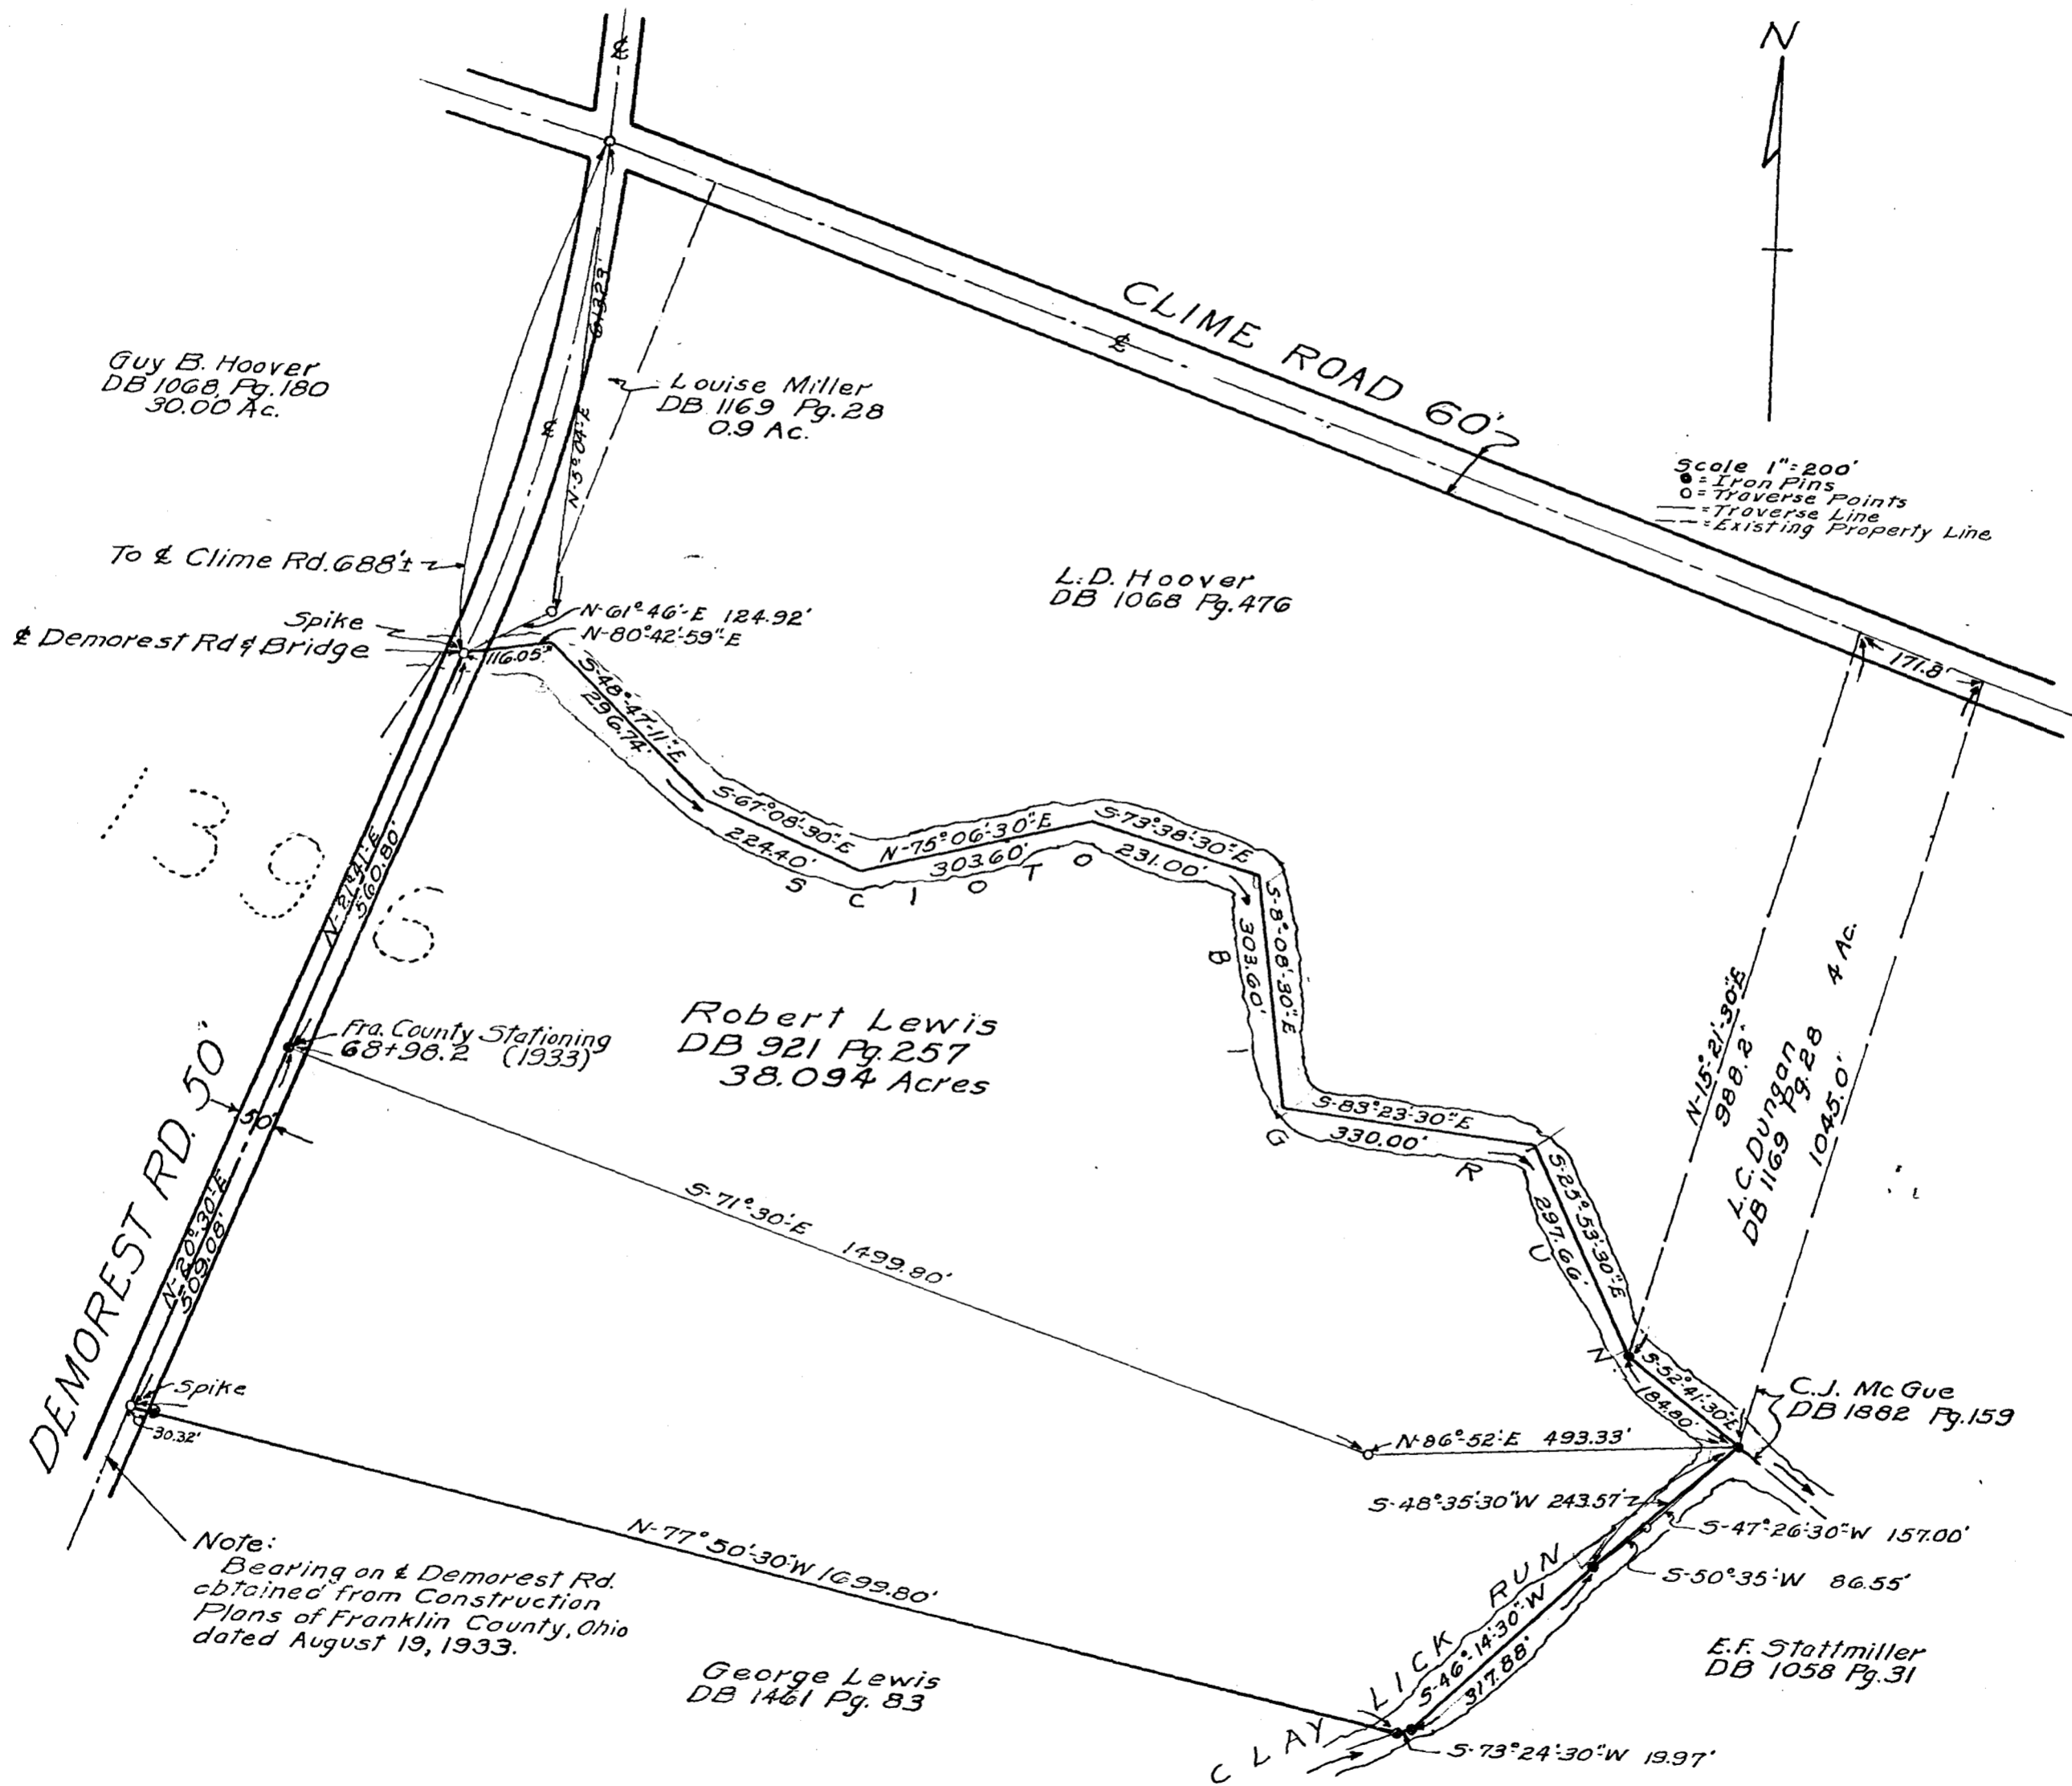

Surveyed By John E. Stattmiller
 JOHN E. STATTMILLER
 Registered Surveyor No. 3090