


BOUNDARY & TOPOGRAPHIC SURVEY OF

14.587 ACRE TRACT

Located In Virginia Military Survey No. 971
Franklin Township, Franklin County, Ohio

SURVEY BY
EVANS, MECHANICAL, HAMILTON & TILTON
TOM SIBBALS

0-20-F

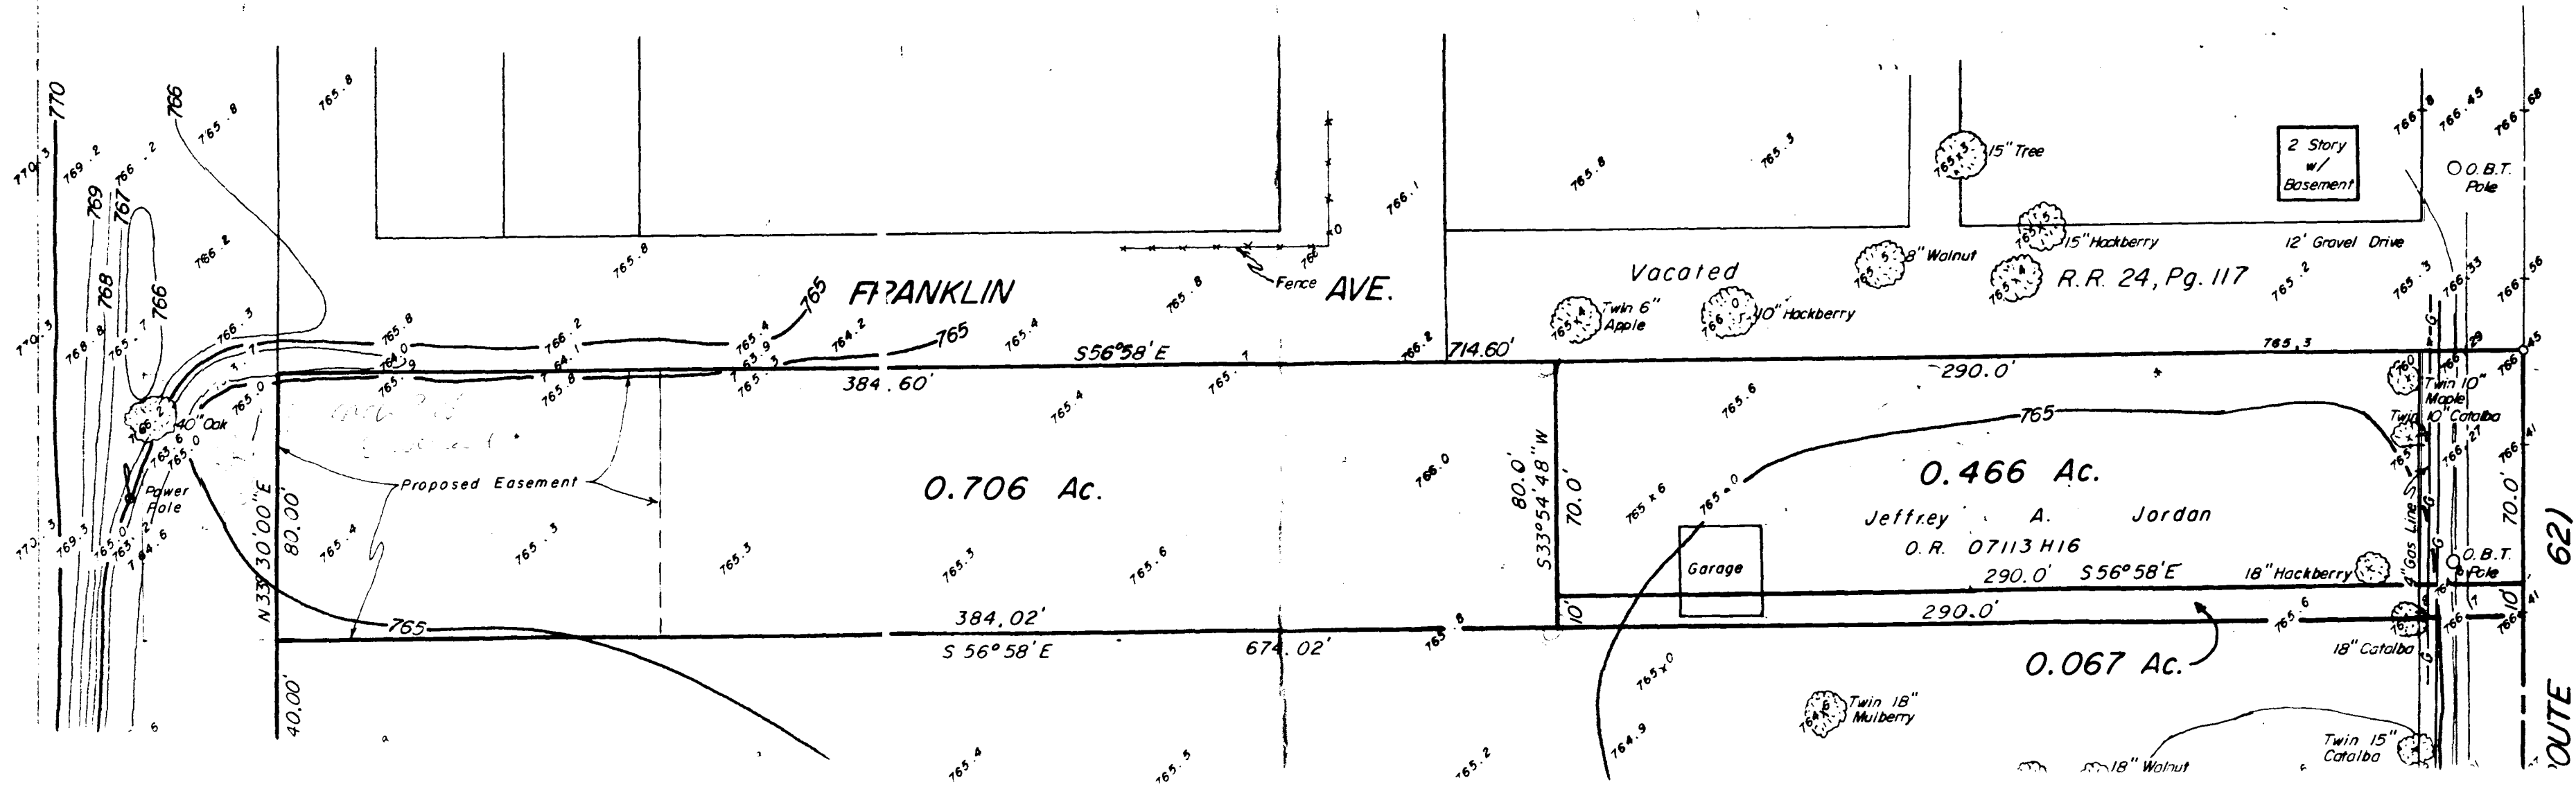

ROUTE 621