
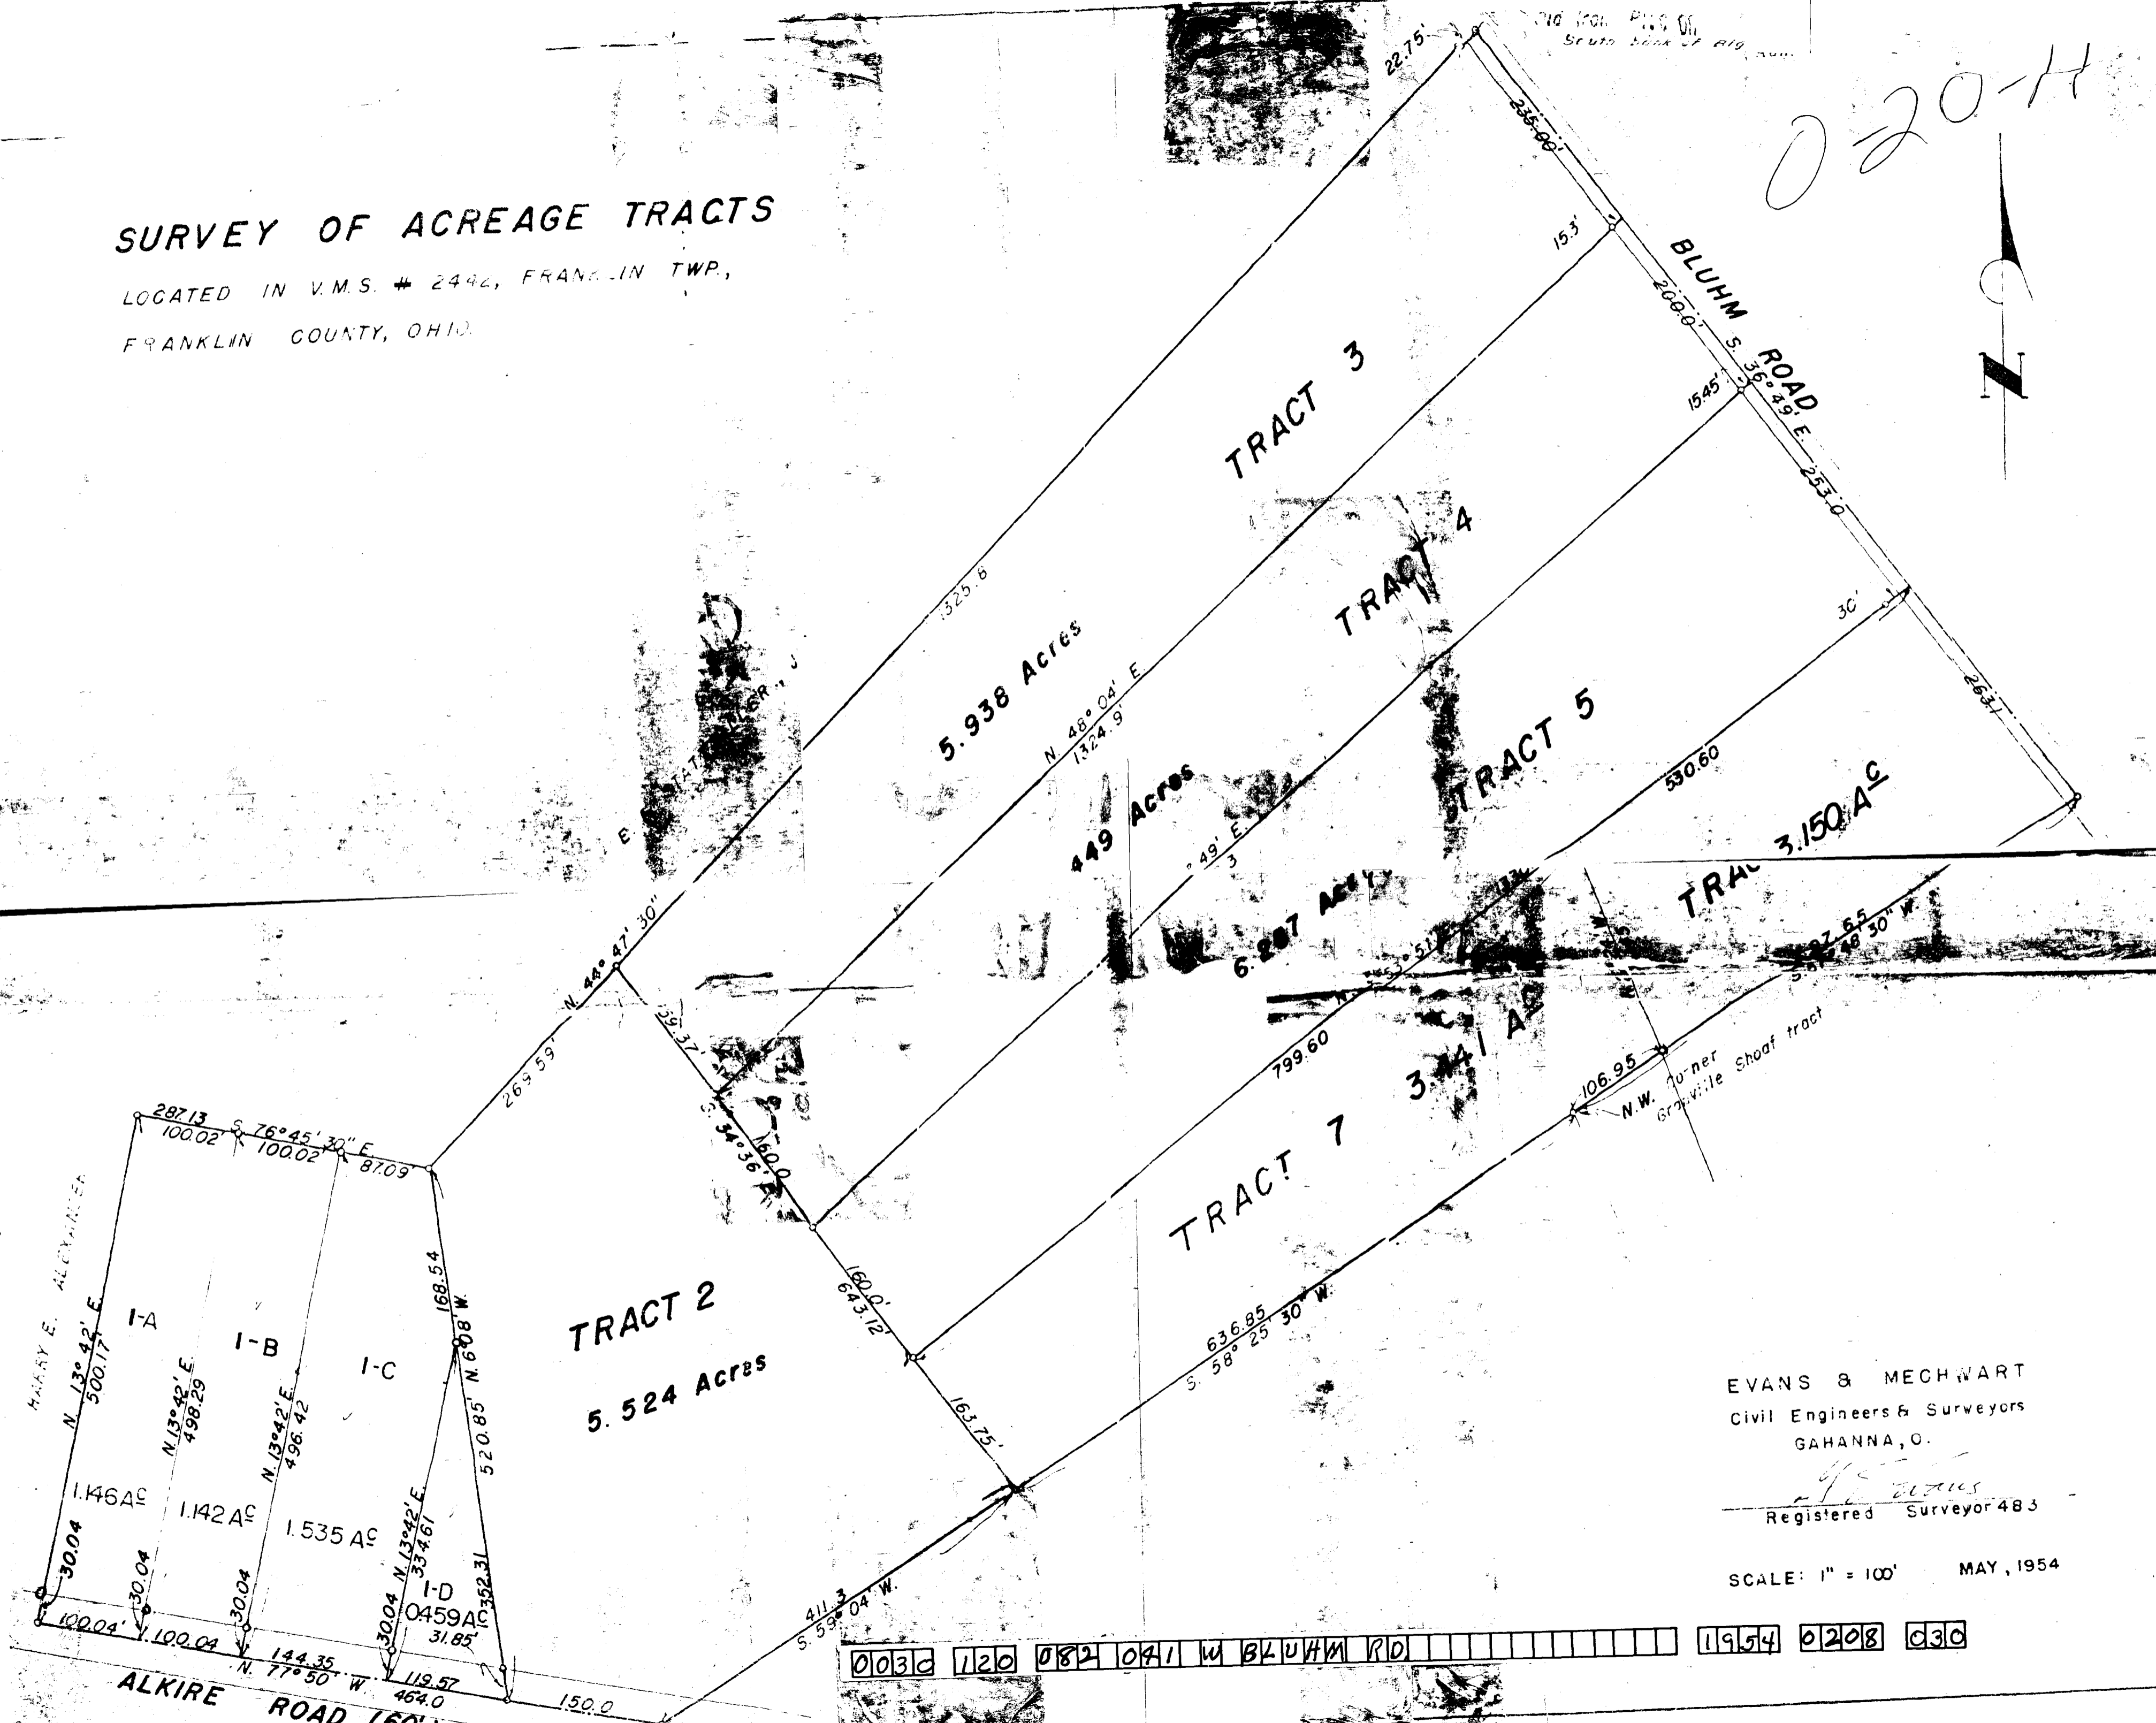


SURVEY OF ACREAGE TRACTS

LOCATED IN V.M.S. # 2442, FRANKLIN TWP.,
FRANKLIN COUNTY, OHIO.

020-H

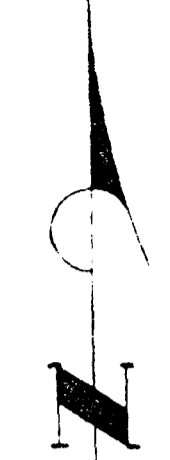

EVANS & MECHWART
Civil Engineers & Surveyors
GAHANNA, O.
[Signature]
Registered Surveyor 483

SCALE: 1" = 100' MAY, 1954

0030 120 082 071 W BLUHM RD 1954 0208 C30