
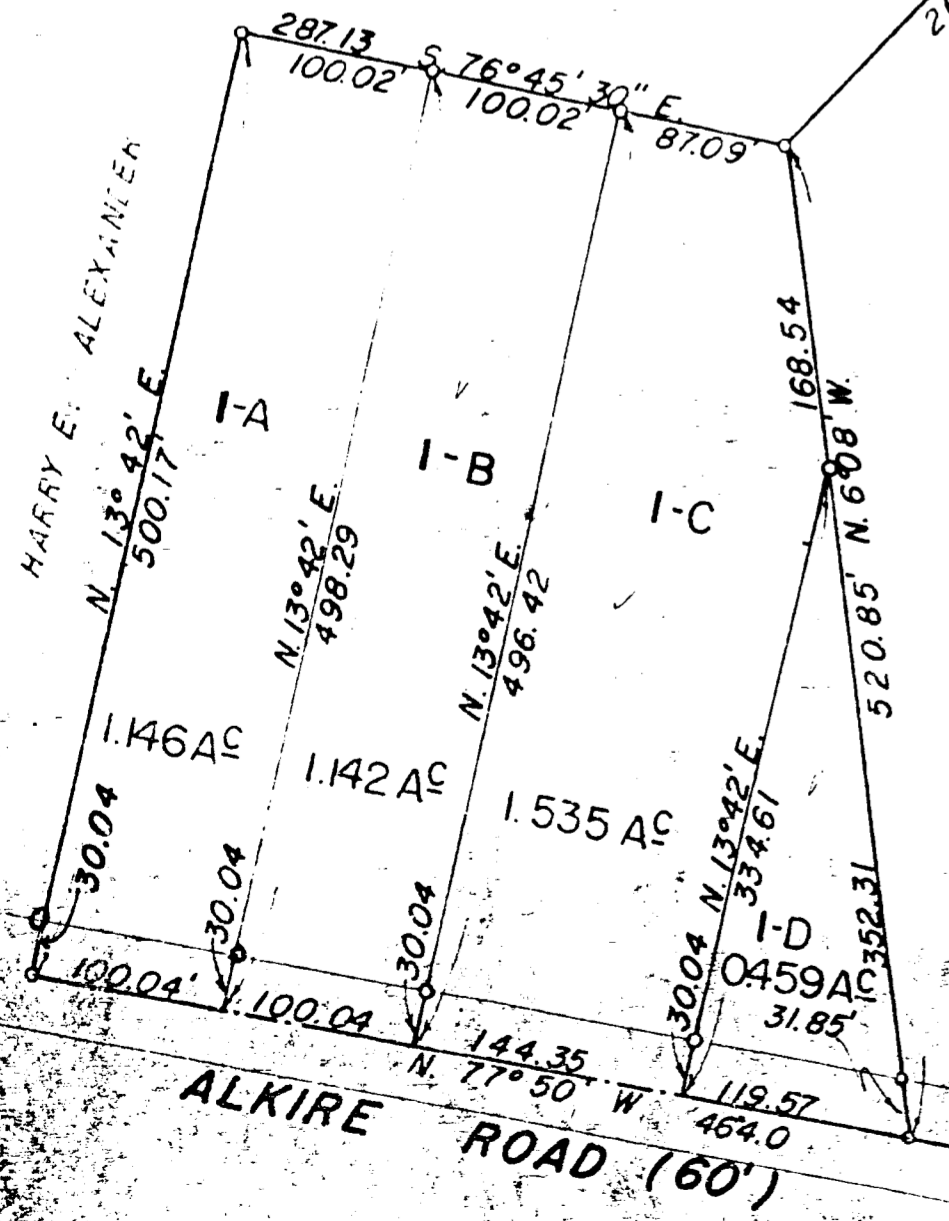
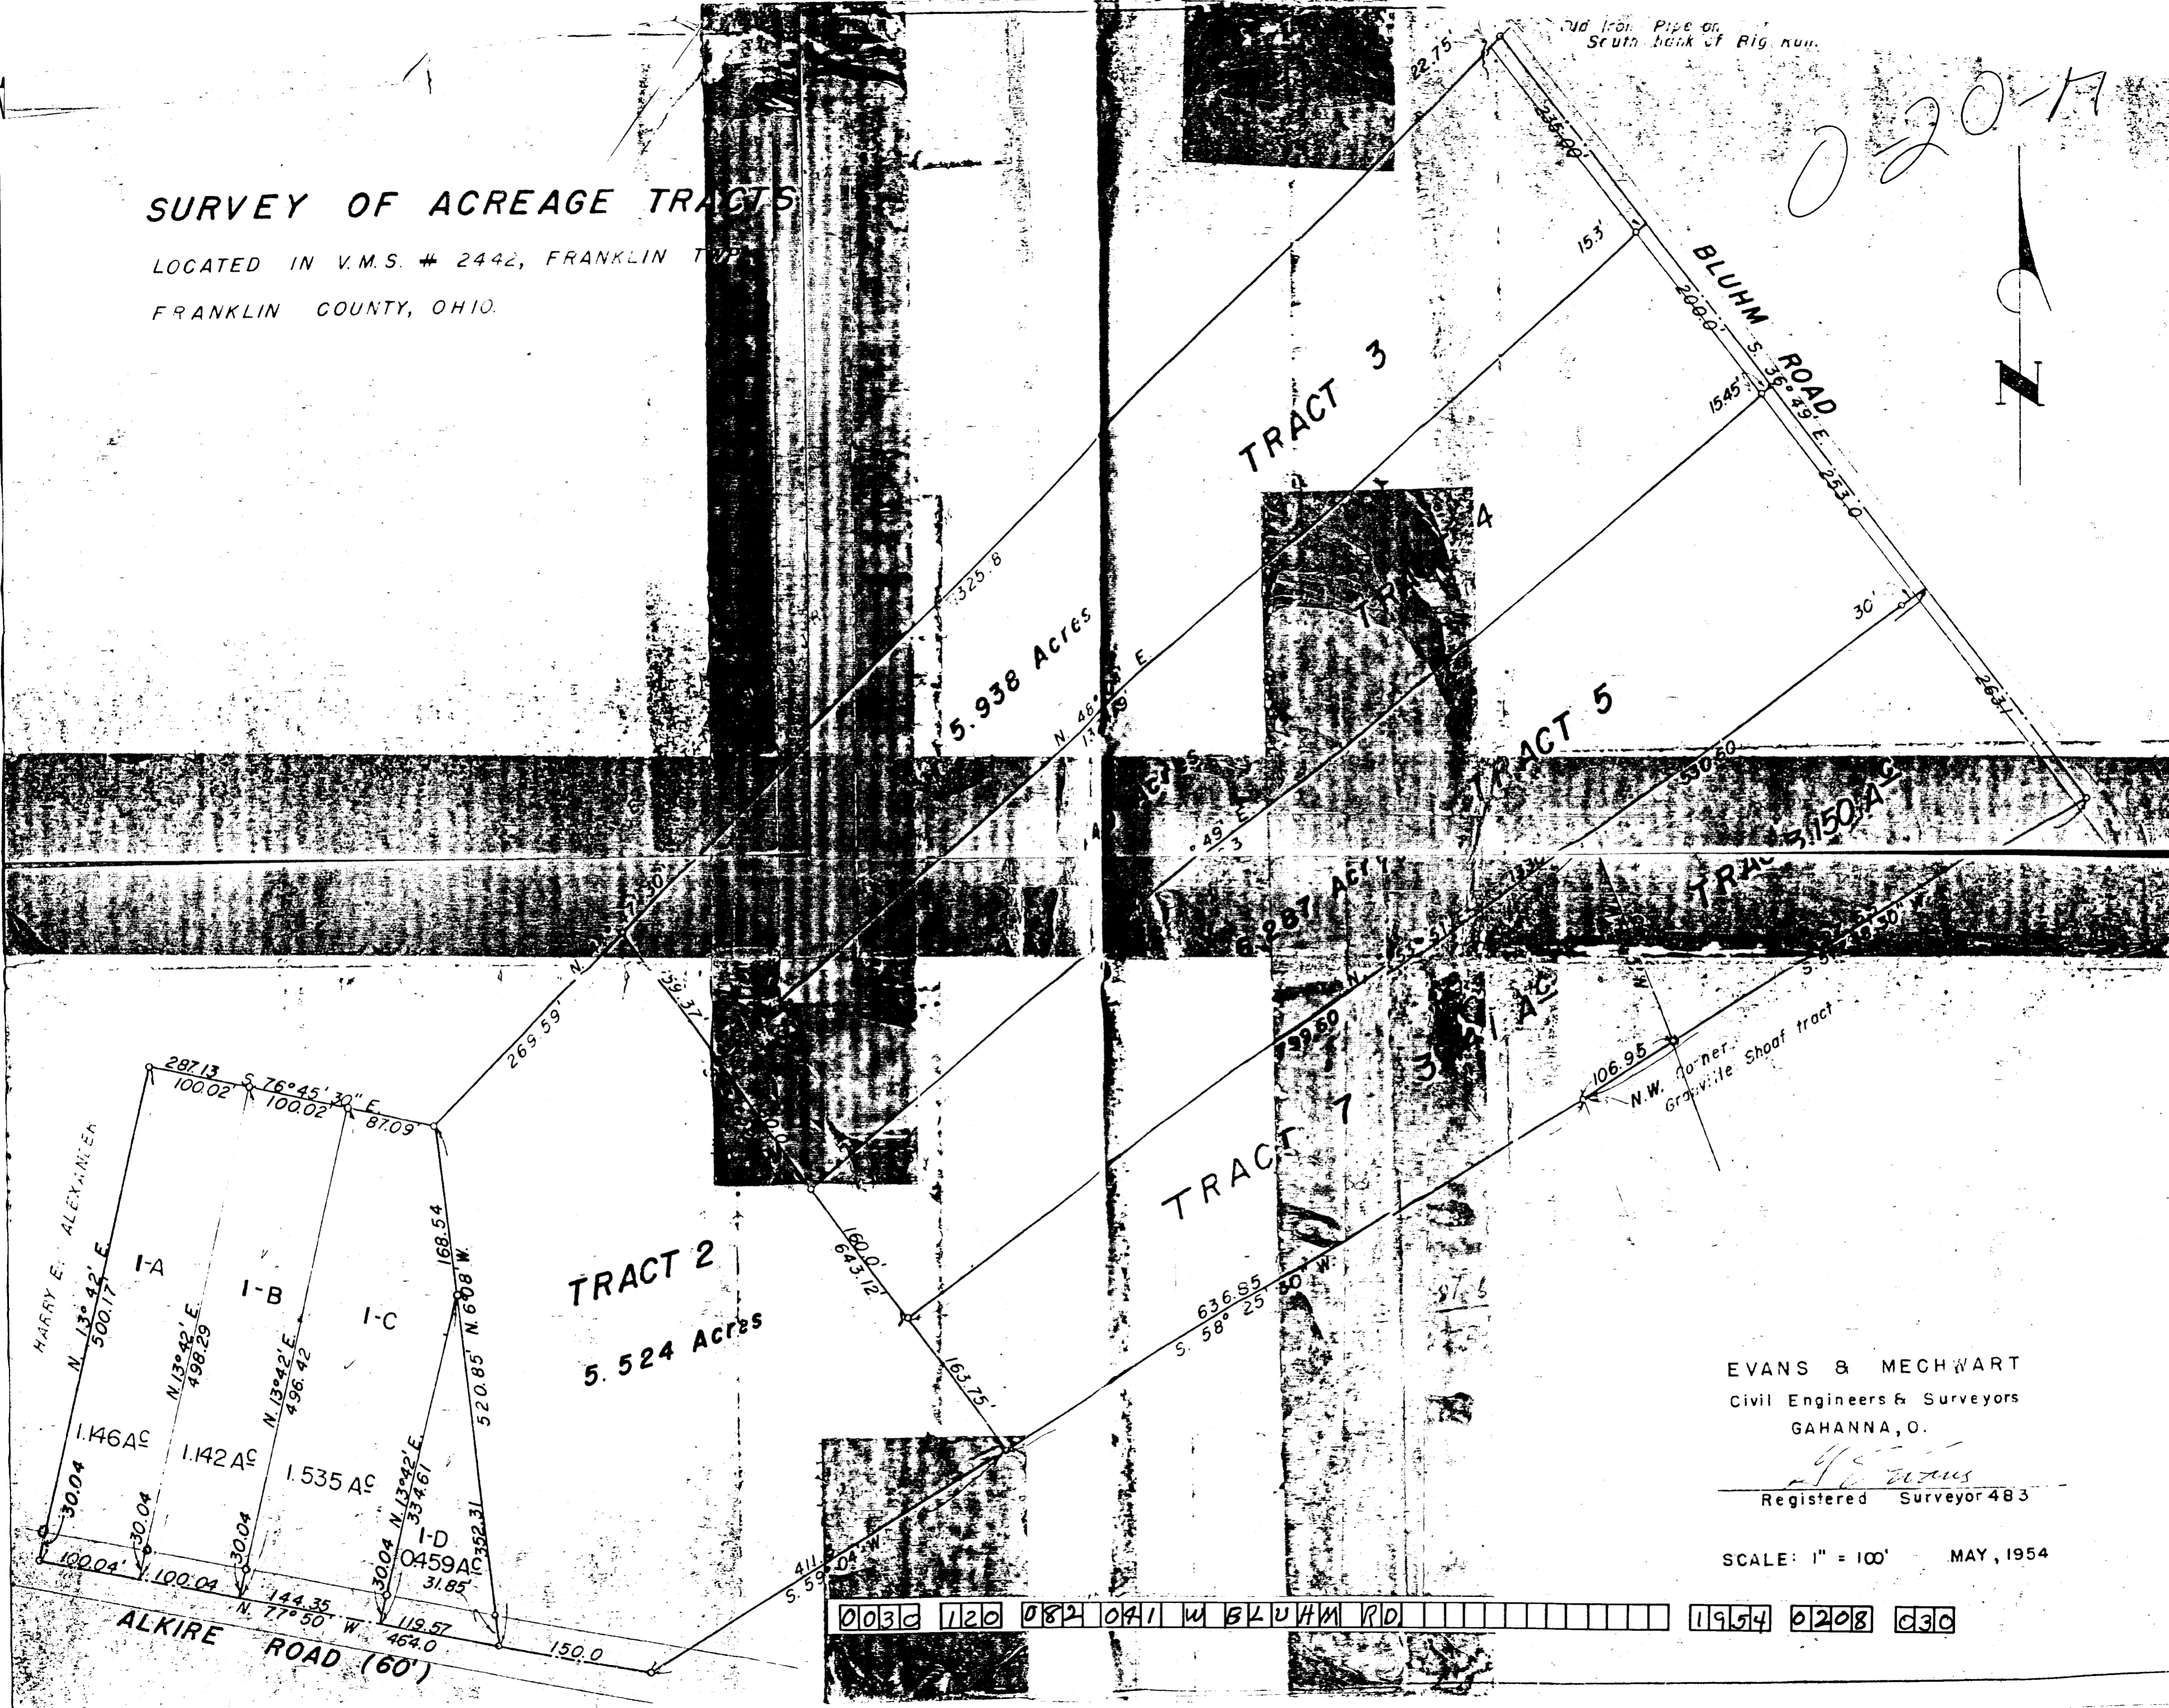


SURVEY OF ACREAGE TRACTS

LOCATED IN V.M.S. # 2442, FRANKLIN TWP.
FRANKLIN COUNTY, OHIO.

Old Iron Pipe on
South bank of Big Run.

020-17

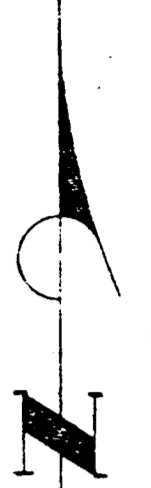

EVANS & MECHWART
Civil Engineers & Surveyors
GAHANNA, O.

Harry E. Alex. Meier
Registered Surveyor 483

SCALE: 1" = 100' MAY, 1954

0030 120 082 041 W BLUHM RD 1954 0208 C30