



0-20-H
~~0-20-H~~
 0-29-B

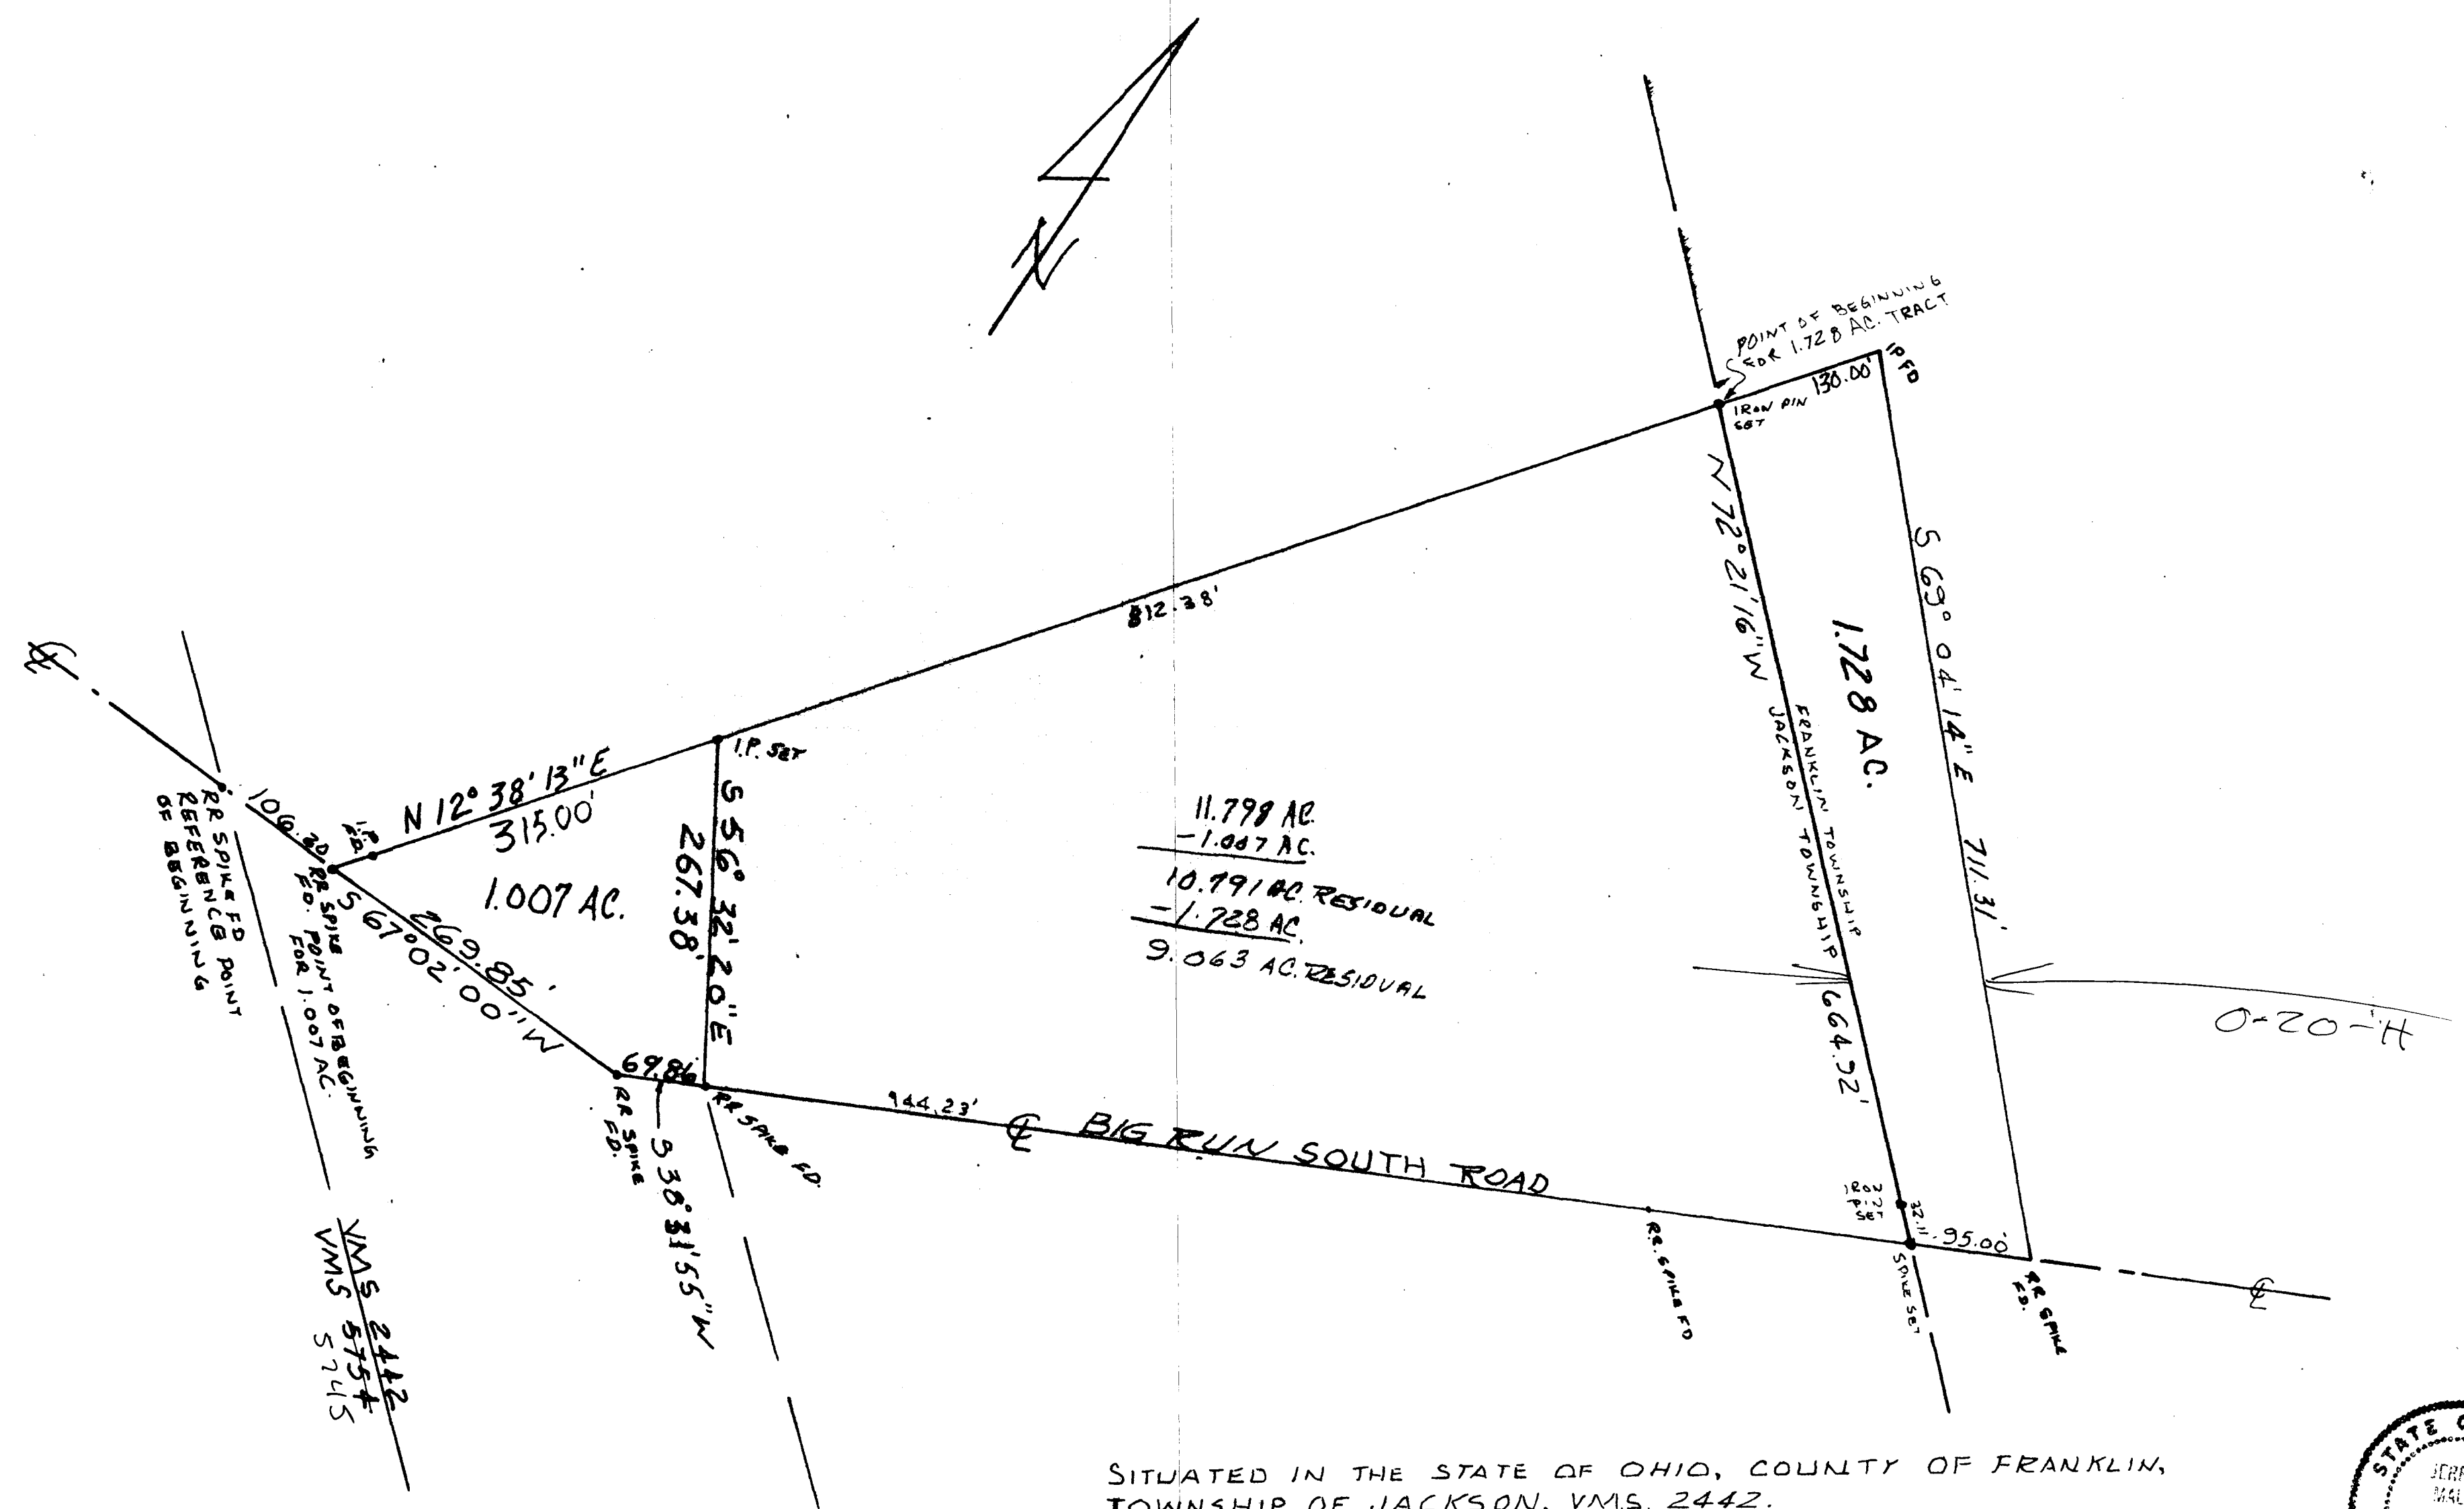

SITUATED IN THE STATE OF OHIO, COUNTY OF FRANKLIN,
 TOWNSHIP OF JACKSON, VMS. 2442.
 PRIOR DEED REF.: O.R. 5518 H 15.

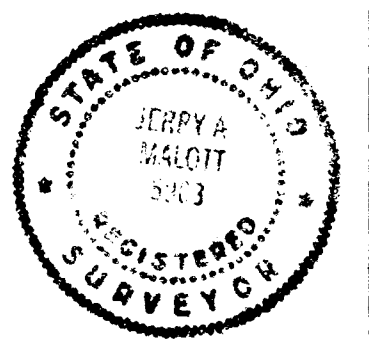

BASIS OF BEARINGS: \odot OF BIG RUN SOUTH ROAD AT S 67° 02' E
 AS SHOWN ON THE COUNTY PLAN FOR ROAD NO 258

THIS PLAT WAS BASED ON AN ACTUAL FIELD SURVEY BY THE JERRY A. MALOTT
 SURVEYING CO. IN APRIL 1989. REVISED JUNE 1989. #1

THE
JERRY A. MALOTT SURVEYING CO.
 3394 PARKRIDGE DRIVE
 GROVE CITY, OHIO 43123

SURVEY PLAT OF 1.007 AC.
 FOR
AILEEN JORDAN

NO.	DATE	BY	REVISIONS	NO.	DATE	BY	REVISIONS
1	7/6/89	JAM	ADDED 1.728 AC IN FRANKLIN TWP.				

DETAIL:
 PLAN:
 JOB NO.

DRAWN BY: **JAM**
 DATE: 6/10/89
 CHECKED BY:
 SCALE: 1" = 100'
 APPROVED BY:

Jerry A. Malott
 REGISTERED SURVEYOR NO 5963

SHEET NO.

KEY ALICE PRINT CO. - NR027