
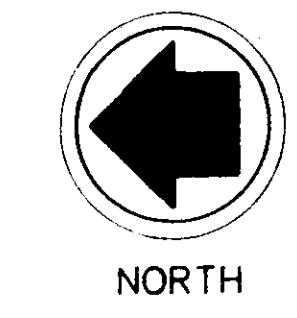


SITUATE
SITuated IN THE STATE OF OHIO, COUNTY OF FRANKLIN, CITY
OF COLUMBUS, HALF SECTION 40, SECTION 27, TOWNSHIP 5,
RANGE 22, REFUGEE LANDS.

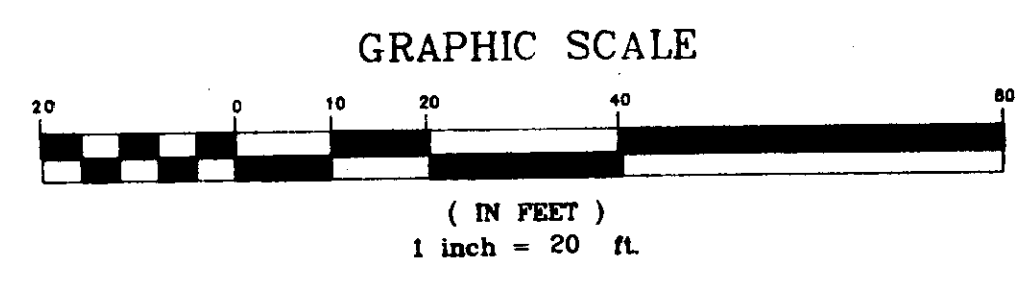


- LEGEND
- UTILITY POLE
 - IRON PIN SET
 - GUY WIRE
 - Z SAME OWNER
 - OHL OVERHEAD LINE
 - IPF IRON PIN FOUND

OWENS-ILLINOIS
TELEVISION PRODUCTS
O.R.V. 2403, D06

JENKINS AVE (50' R/W)

951.74' TO IPF WESTERLY
R/W CHAMPION AVE

885.78' TO IPF WESTERLY
R/W 19TH ST.

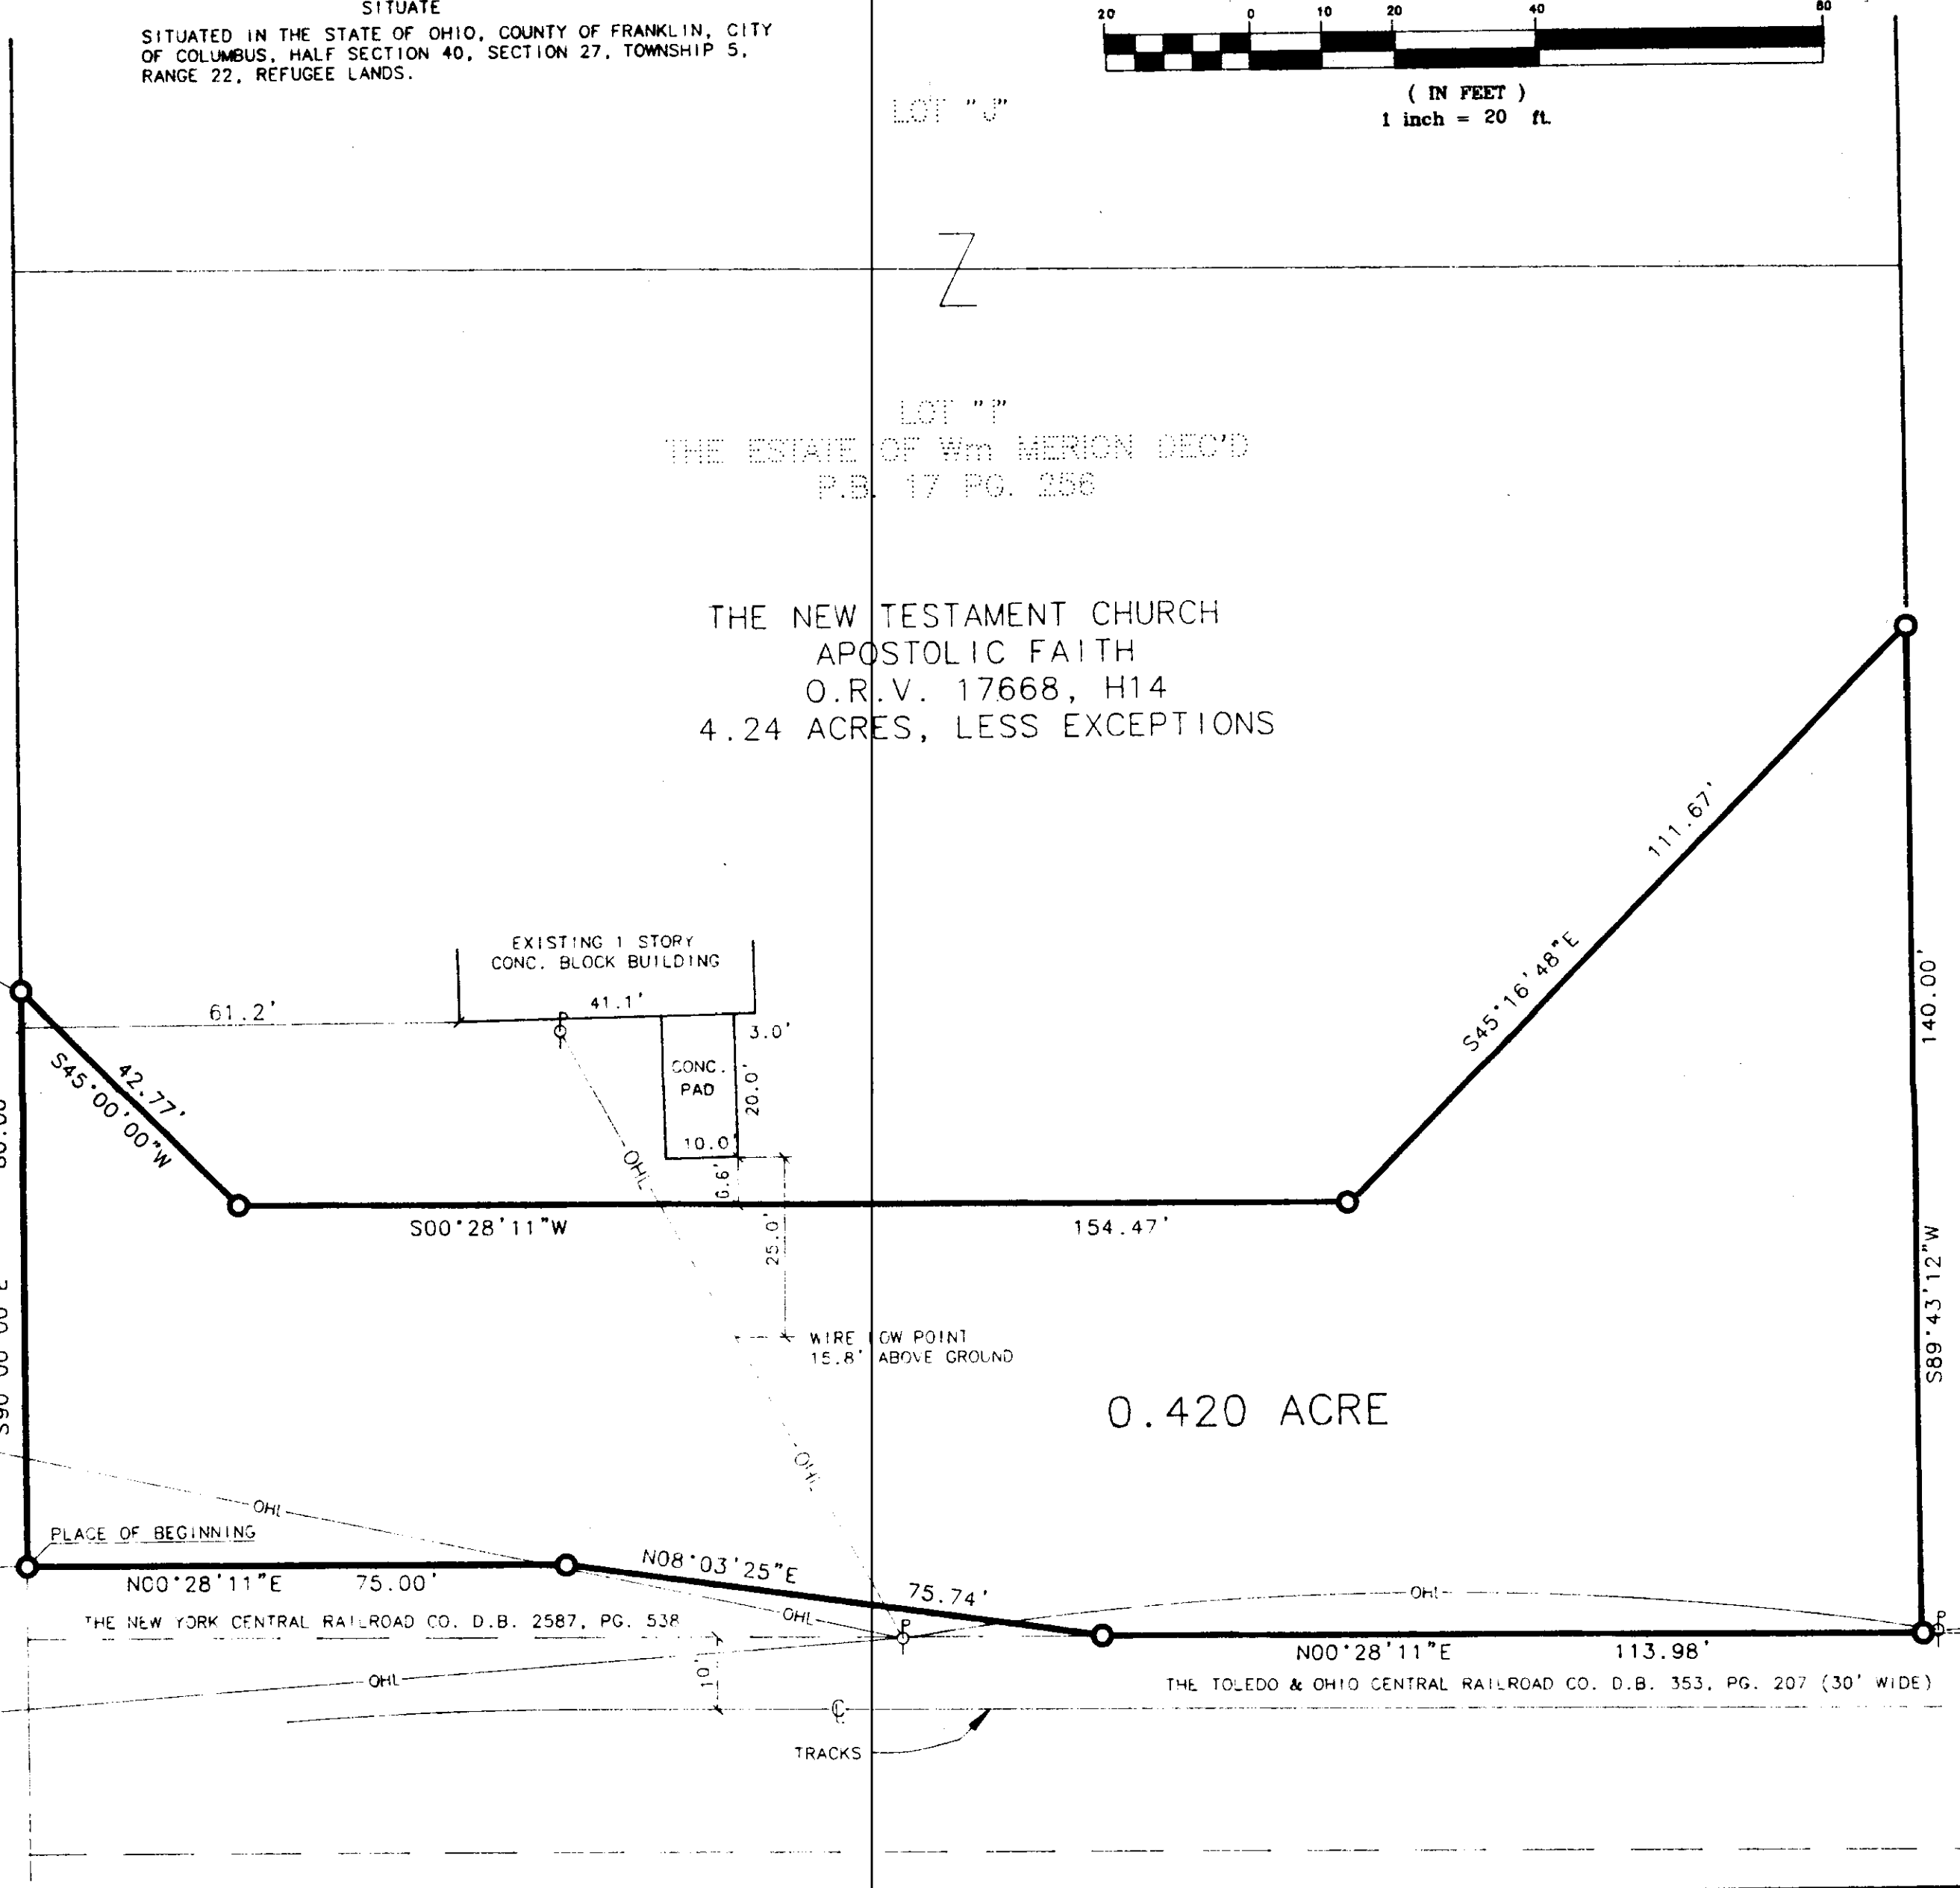

0.420 ACRE

LOT "1"
THE ESTATE OF Wm MERION DEC'D
P.B. 17 PG. 256
THE NEW TESTAMENT CHURCH
APOSTOLIC FAITH
O.R.V. 17668, H14
4.24 ACRES, LESS EXCEPTIONS

TRACKING # 23126 DATE: 9/10/92 CAD OPER. MWR/DHM


PRINT DATE	FIELD	PM	DRAWN
M-E ENGINEERING, INC. COLUMBUS, OHIO SEP 10 1992	E. McB	DHM	MWR
SCALE	HORIZ. 1" = 20' VERT.		
JOB	923126-1-1-36		
DATE	SEPT. 10, 1992		
SHEET NO.	1/1		

SURVEY OF 0.420 ACRE LOCATED WITHIN
LOT "1" ESTATE OF Wm MERION DEC'D

THE NEW TESTAMENT CHURCH
APOSTOLIC FAITH, OWNER

M-E ENGINEERING INC.
CIVIL DIVISION
500 So. FRONT STREET
COLUMBUS, OHIO 43215
PHONE: (614) 469-4903
FAX: (614) 469-4989

David H. Marble 7117 9/10/92
REGISTERED SURVEYOR NO. DATE

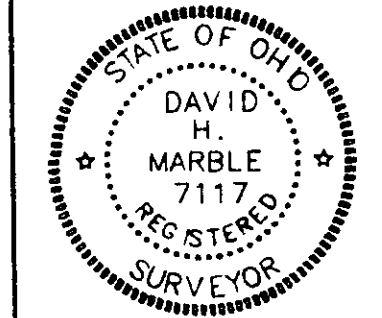

REVISIONS

DATE	BY	DESCRIPTION