



GRAPHIC SCALE

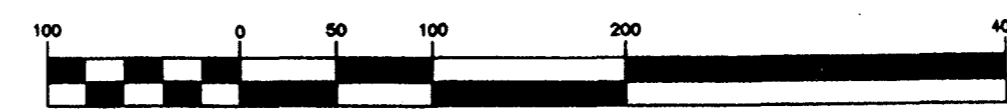

(IN FEET)
1 inch = 100 ft.


LEGEND

- ⊙ IRON PIN FOUND
- RAILROAD SPIKE FOUND

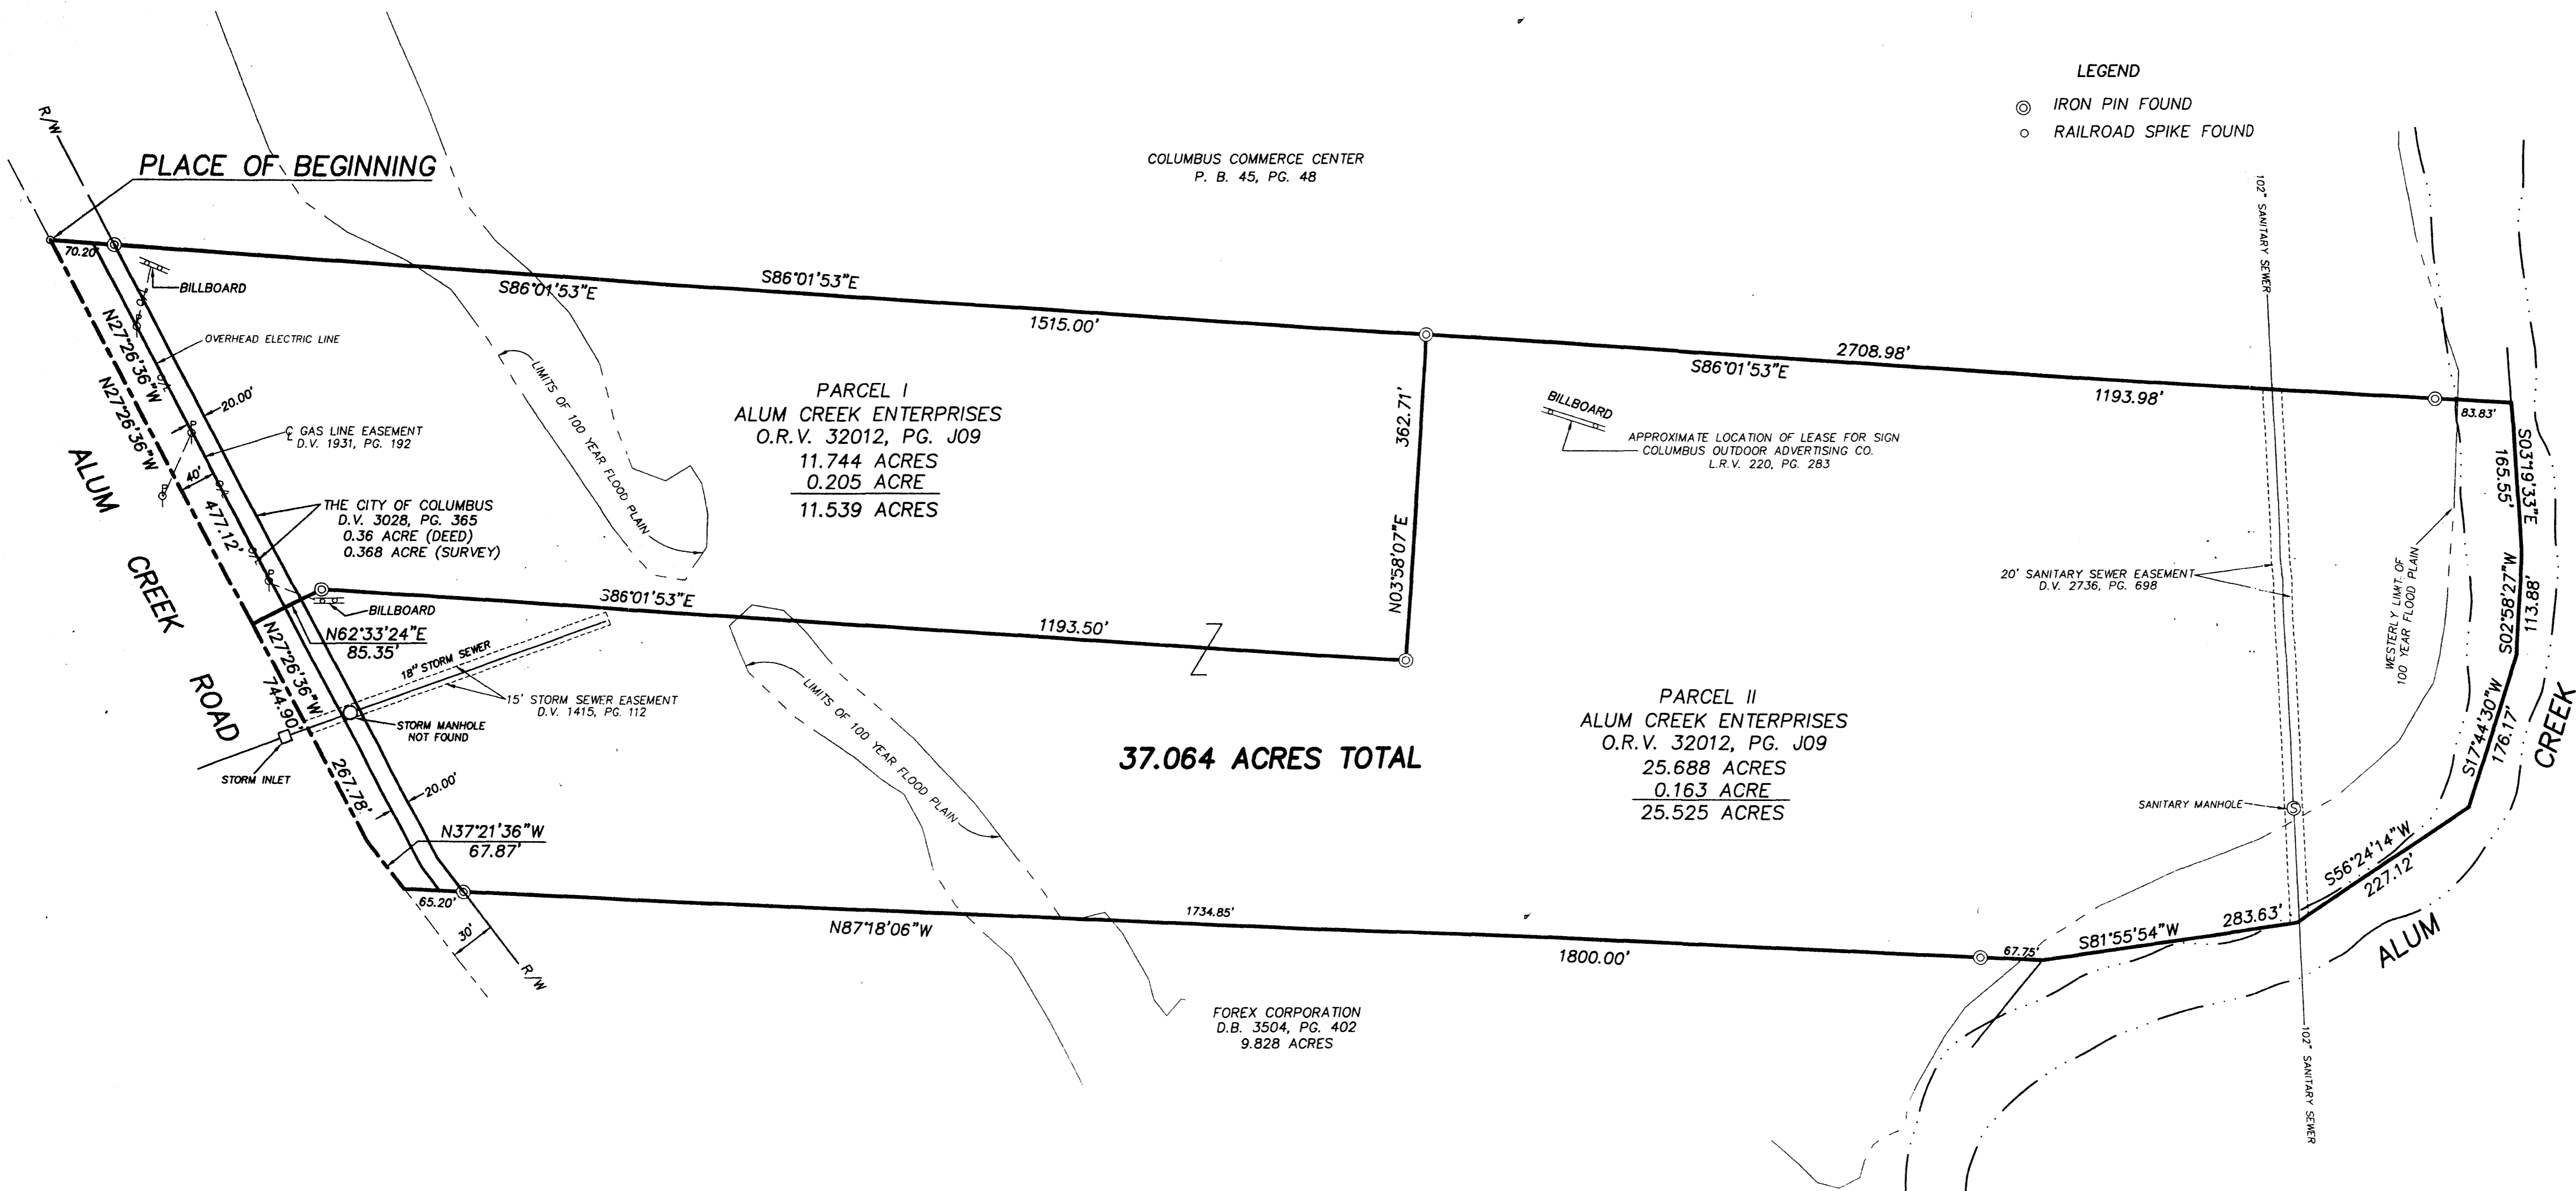


REVISIONS

DATE	BY	DESCRIPTION

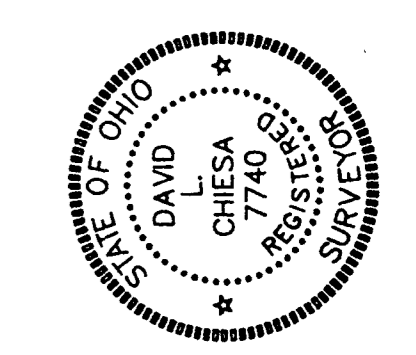

SURVEY Group
635 Brookridge Boulevard
Westerville, OH 43081
Cell 614-818-4600 Ext. 225
Fax 614-818-4902

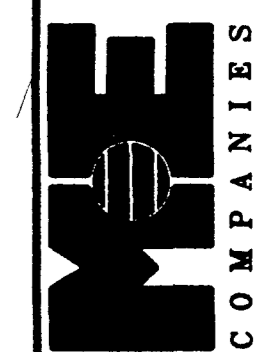

BOUNDARY SURVEY

ALUM CREEK ENTERPRISES
ALUM CREEK DRIVE
COLUMBUS, OHIO

FIELD	PM	DRAW
EM	RY	DC
F.B. 118	PG. 13	
JOB NO.:	00-344-1-1-37	
DATE:	SEPTEMBER 2000	
SCALE:	1"=100'	
PRINT DATE:		
SHEET NO.:		

Resurvey (010) 11240
8435707 E