

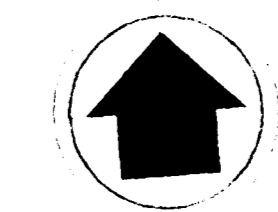
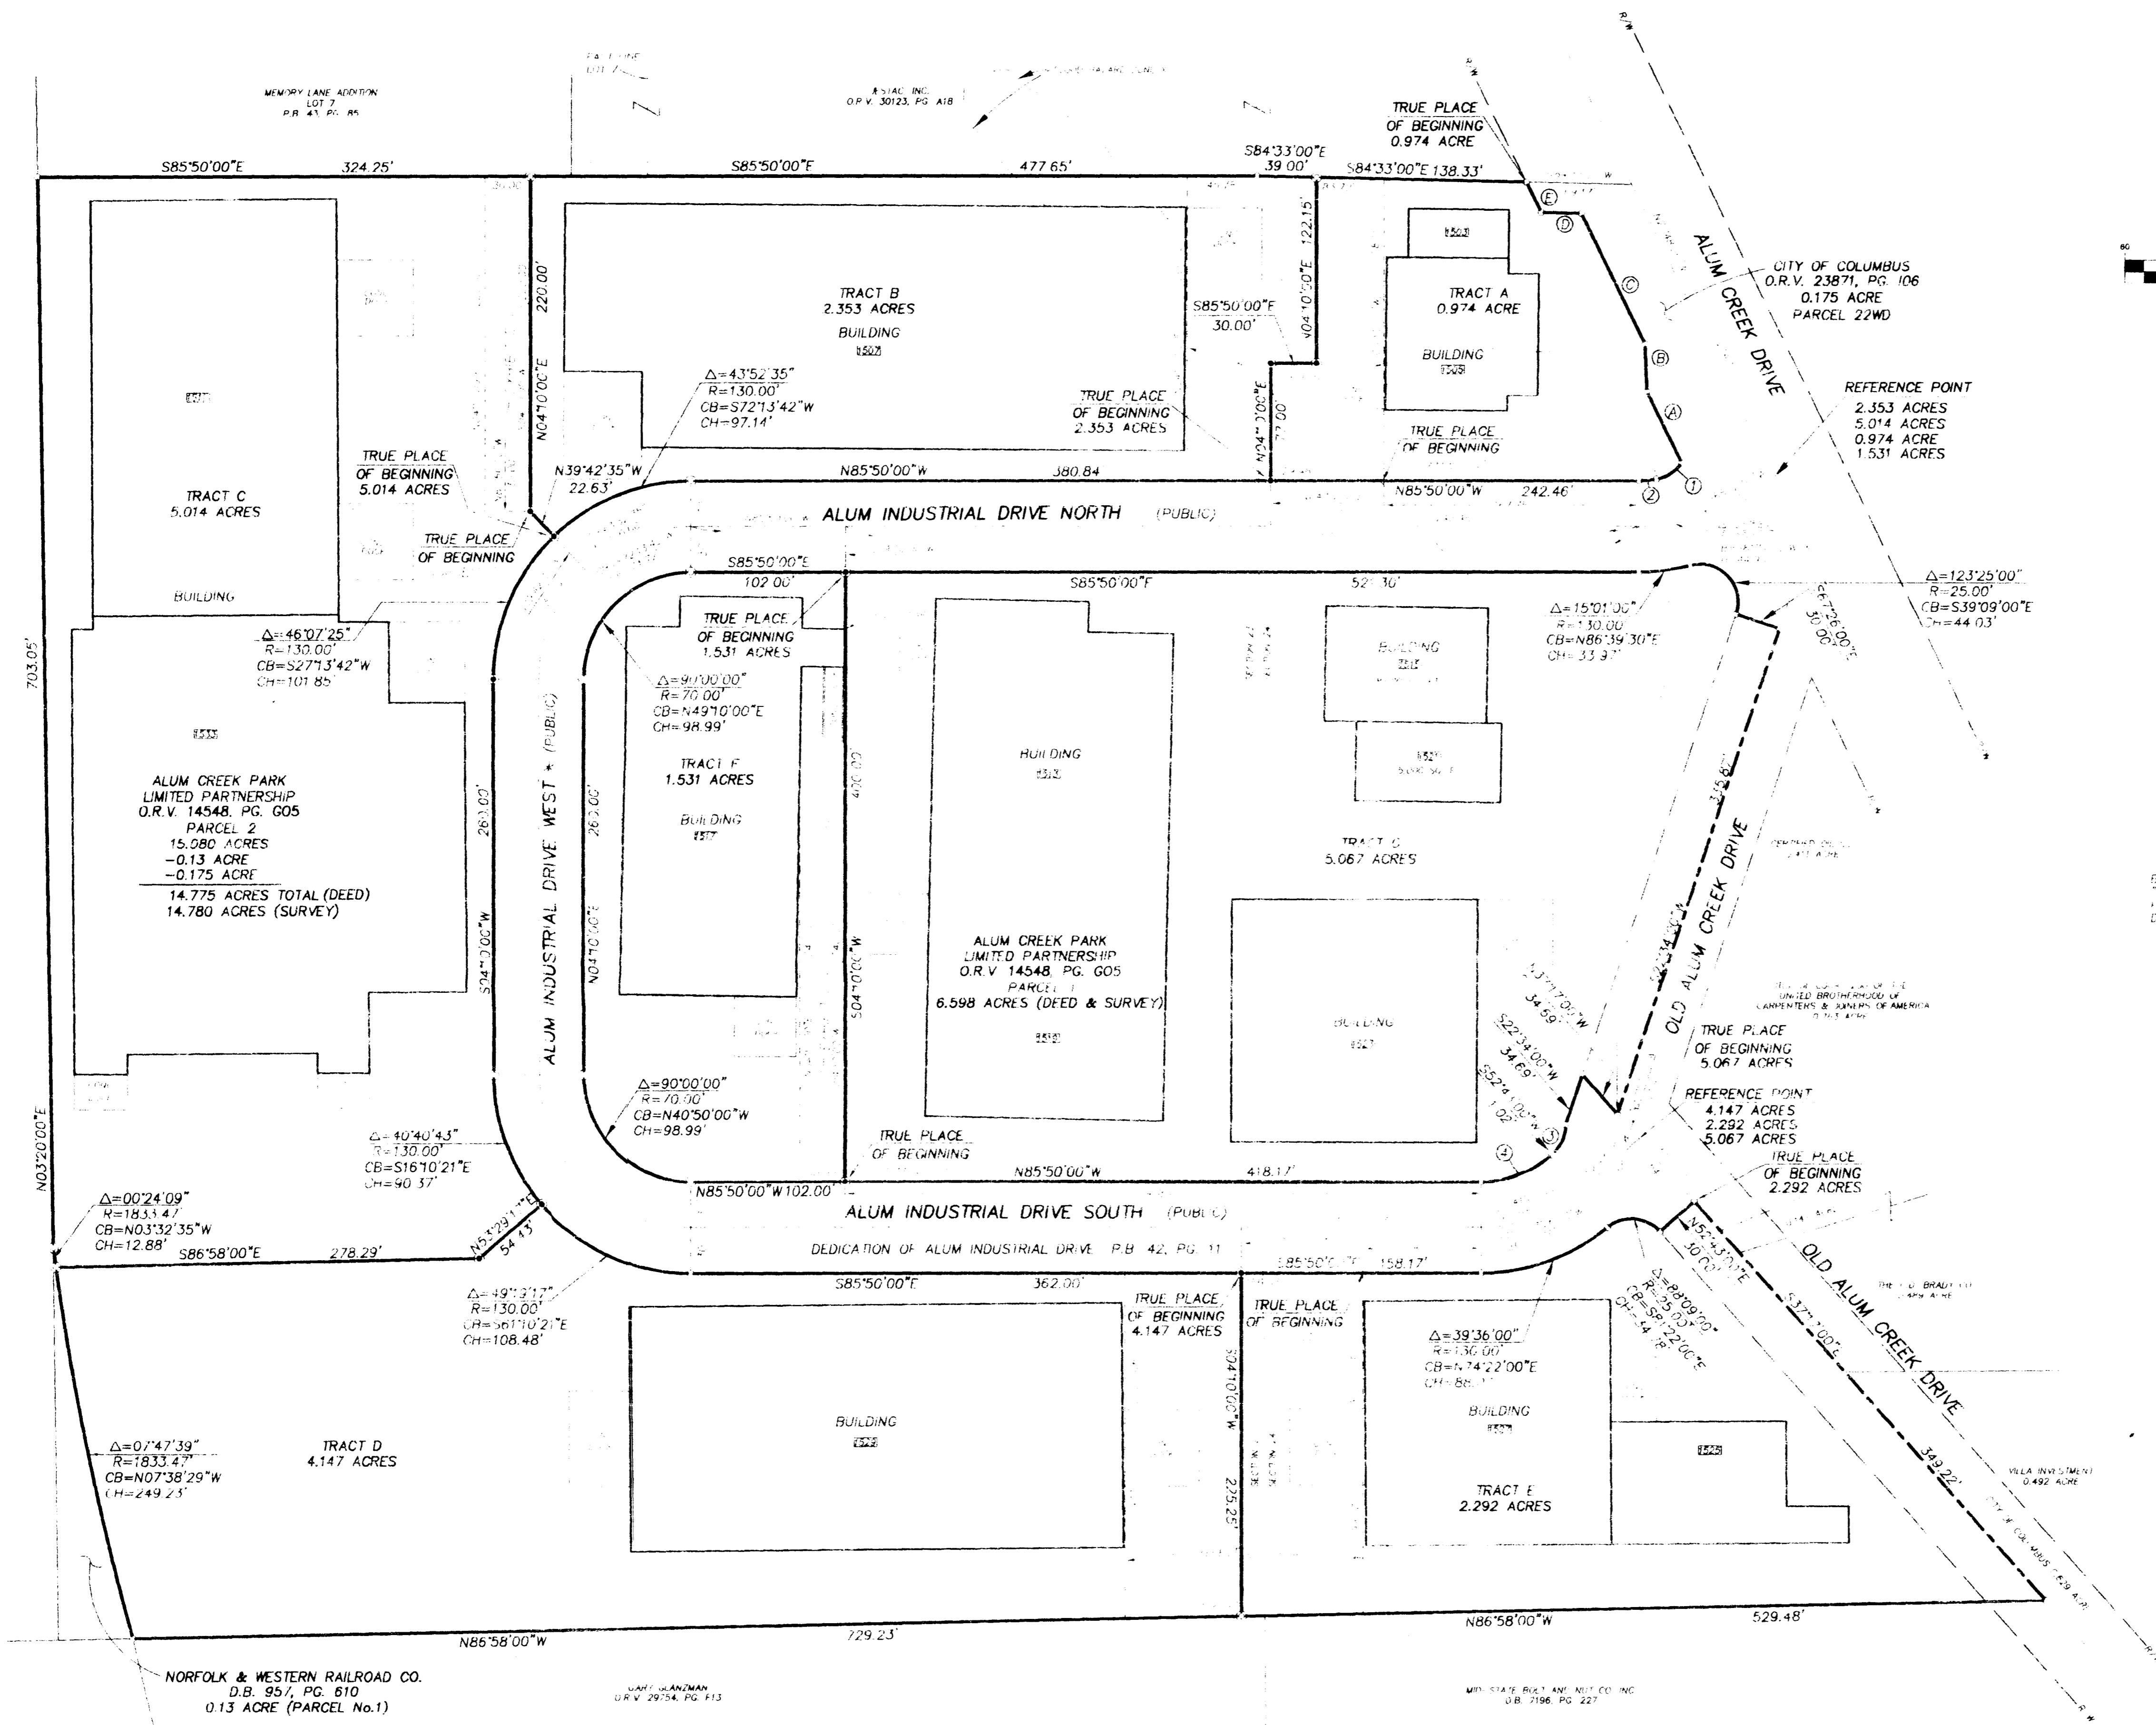



NORFOLK & WESTERN RAILROAD CO.

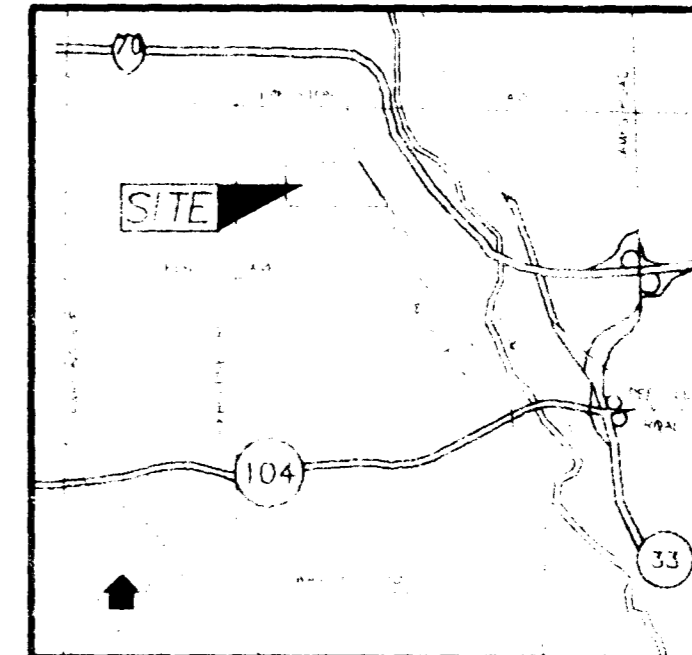

NORTH  
GRAPHIC SCALE

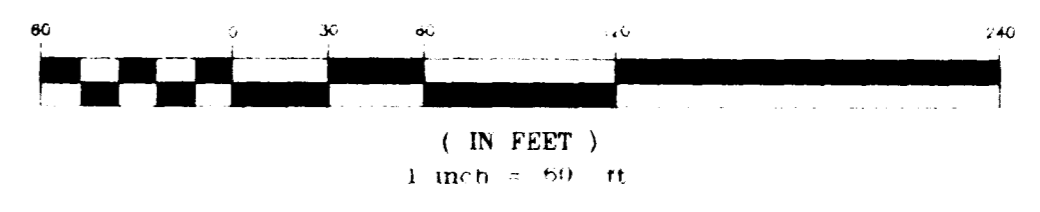

DATE	BY	REVISION	DESCRIPTION

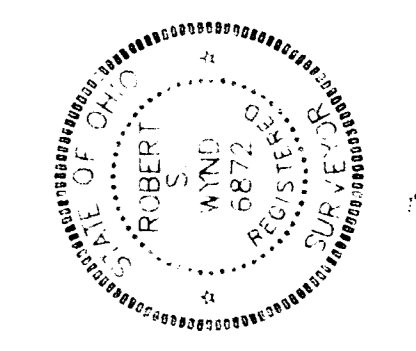

M-E CIVIL ENGINEERING INC.  
500 SOUTH FRONT STREET  
COLUMBUS, OHIO 43215  
PHONE: (614) 469-4903  
FAX: (614) 469-4989

REGISTERED SURVEYOR NO. 1218196  
DATE 12/18/96

PROPERTY SPLITS

ALUM CREEK PARK  
ALUM CREEK DRIVE  
COLUMBUS, OHIO

EM	BW	DC	DATE

SCALE: HORIZ. 1"=60'  
VERT. 1"=10'

JOB: 963271-1-1-37

DATE: DECEMBER 1996

SHEET NO. 1/1

PRINT DATE

M-E ENGINEERING, INC.  
COLUMBUS, OHIO  
DEC 19 1996  
PRINTED

CURVE DATA

CURVE	RADIUS	CHORD	BEARING	DELTA
1	70.00'	19.87'	S61°36'33"W	46°41'52"
2	70.00'	11.20'	S49°36'00"W	09°11'00"
3	70.00'	20.89'	S78°31'00"W	49°23'11"
4	70.00'	49.54'	S73°26'30"W	41°27'00"

LINE DATA

LINE	DIRECTION	DISTANCE
A	S01°49'00"W	62.83'
B	S02°01'30"W	31.02'
C	S01°49'00"W	30.75'
D	S84°14'41"E	26.18'
E	S85°00'00"E	22.15'

C10-116152  
84357050