


TEETERS PACKING CO. SUBDIVISION.

SURVEYED BY  
THE THOMAS ENGINEERING & SURVEYING CO.  
297 So. HIGH ST. COLUMBUS, OHIO.

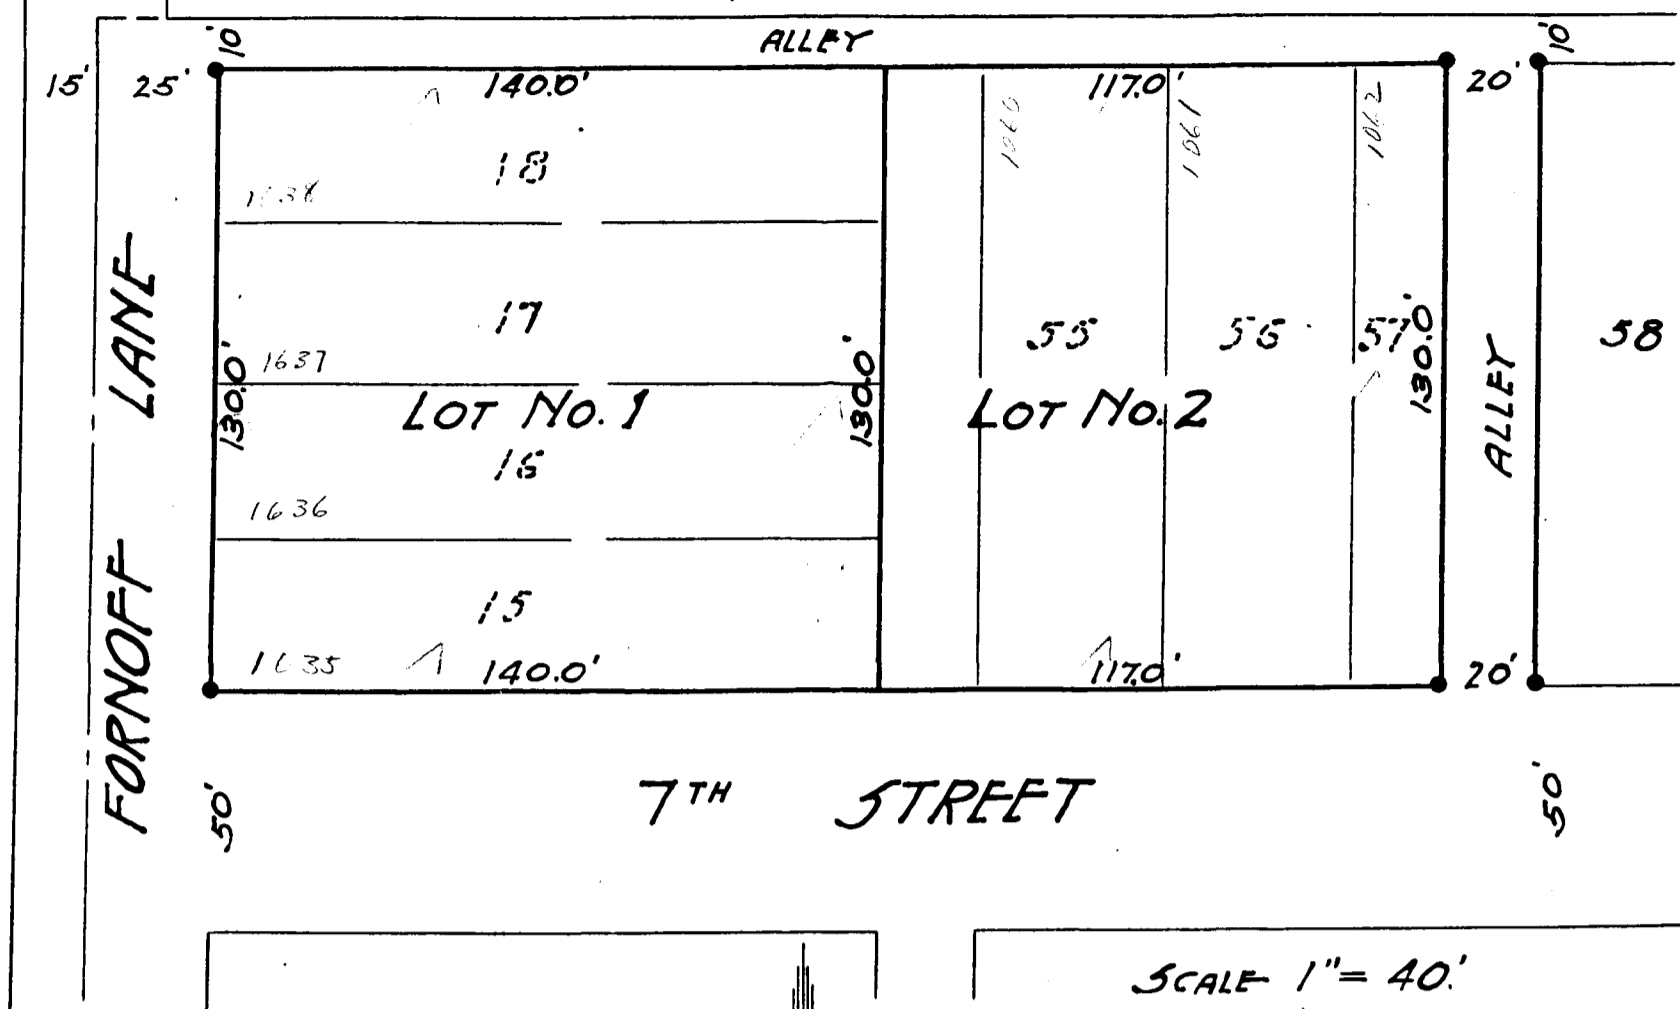

We, the undersigned, G. V. Teeters, Carl V. Teeters, F. V. Teeters and Carrie A. Teeters, partners doing business as the Teeters Packing Company, do hereby certify that the above plat is a correct representation of the above subdivision in Marion Township, Franklin County, Ohio of Lots Nos. 15, 16, 17, 18 and 55, 56 and 57, Melina and Charles Cbetz's Subdivision, of record in Plat Book No. 5, Page 424, Recorder's Office, Franklin County.

The dimensions of all lots, streets, alleys and reserves are marked in feet and decimal parts thereof. All streets and alleys, not heretofore dedicated are hereby dedicated for public use as such.

This plat is made for the express purpose of vacating an alley between lots No. 15, 16, 17 and 18 and lot No. 55 and re-establishing said alley along the south side of lot No. 57, as shown on the above plat.

IN WITNESS WHEREOF, G. V. Teeters, Carl V. Teeters, F. V. Teeters and Carrie A. Teeters, partners doing business as The Teeters Packing Company and G. V. Teeters and Carrie A. Teeters, husband and wife, who hereby release their respective rights of dower in said new alley, and Edith V. Teeters, wife of Carl V. Teeters, who hereby releases her right of dower in said new alley and Louise Teeters, wife of F. V. Teeters, who hereby releases her right of dower in said new alley, and Dudley Loudermilt and Rosa Loudermilt who hereby consent to the foregoing sub-division as the owners of lot No. 59 in Melina and Charles Cbetz's Subdivision which immediately adjoins said new alley on the south, have hereunto set their hands this 25th day of February, 1941.

WITNESSES	SIGNED	
<u>Richard P. Evans</u>	<u>G. V. Teeters</u>	<u>Carrie A. Teeters</u>
<u>Henry C. Martin</u>	<u>Carl V. Teeters</u>	<u>Edith V. Teeters</u>
<u>Ray K. Fossille</u>	<u>F. V. Teeters</u>	<u>Louise Teeters</u>
<u>Richard P. Evans</u>	<u>G. V. Teeters</u>	

Before me, a Notary Public in and for said County, personally appeared the above named G. V. Teeters, Carl V. Teeters, F. V. Teeters and Carrie A. Teeters, Edith V. Teeters, Louise Teeters, Dudley Loudermilt and Rosa Loudermilt, who acknowledged the signing of the foregoing instrument to be their voluntary act and deed and the true and correct contents thereof.

In witness whereof I have hereunto set my hand and affixed my Notarial Seal this 28th day of February, 1941.

Notary Public  
Commission Expires \_\_\_\_\_

Witnessed this 28 day of February, 1941.  
J. W. Mearns  
Chief Engr., City of Columbus, Ohio.

Witnessed this 28 day of February, 1941.  
G. T. Clements  
Secretary of Planning Commission,  
Columbus, Ohio.

Witnessed this 6 day of March, 1941.  
Allyn Clark  
Engineer, Franklin County, Ohio.

Witnessed this 7 day of March, 1941.  
Allyn Clark  
Military Engineer, Franklin County, Ohio.

Witnessed this 8 day of March, 1941, and the streets, alleys and reserves herein shown to be dedicated as such for public use.

Witnessed this 10 day of March, 1941.  
Henry T. Wigner Ray Elzey Ray Elzey  
Recorder of Deeds, Franklin County, Ohio.

Transferred to file of MARCH 10, 1941.  
W. B. Shattuck  
Auditor, Franklin County, Ohio.

Filed for record this 10 day of March, 1941.  
Recorded this 12 day of March, 1941.  
In Plat Book 20 pages 59  
Fee 2.50

Raymond E. Schaefer  
Recorder of Deeds, Franklin County, Ohio.  
Ray Elzey, Deputy

Filed for record this 10 day of March, 1941.  
Harley B. Watts  
Notary Public, Franklin County, Ohio.

*OK. END. RSK.*