
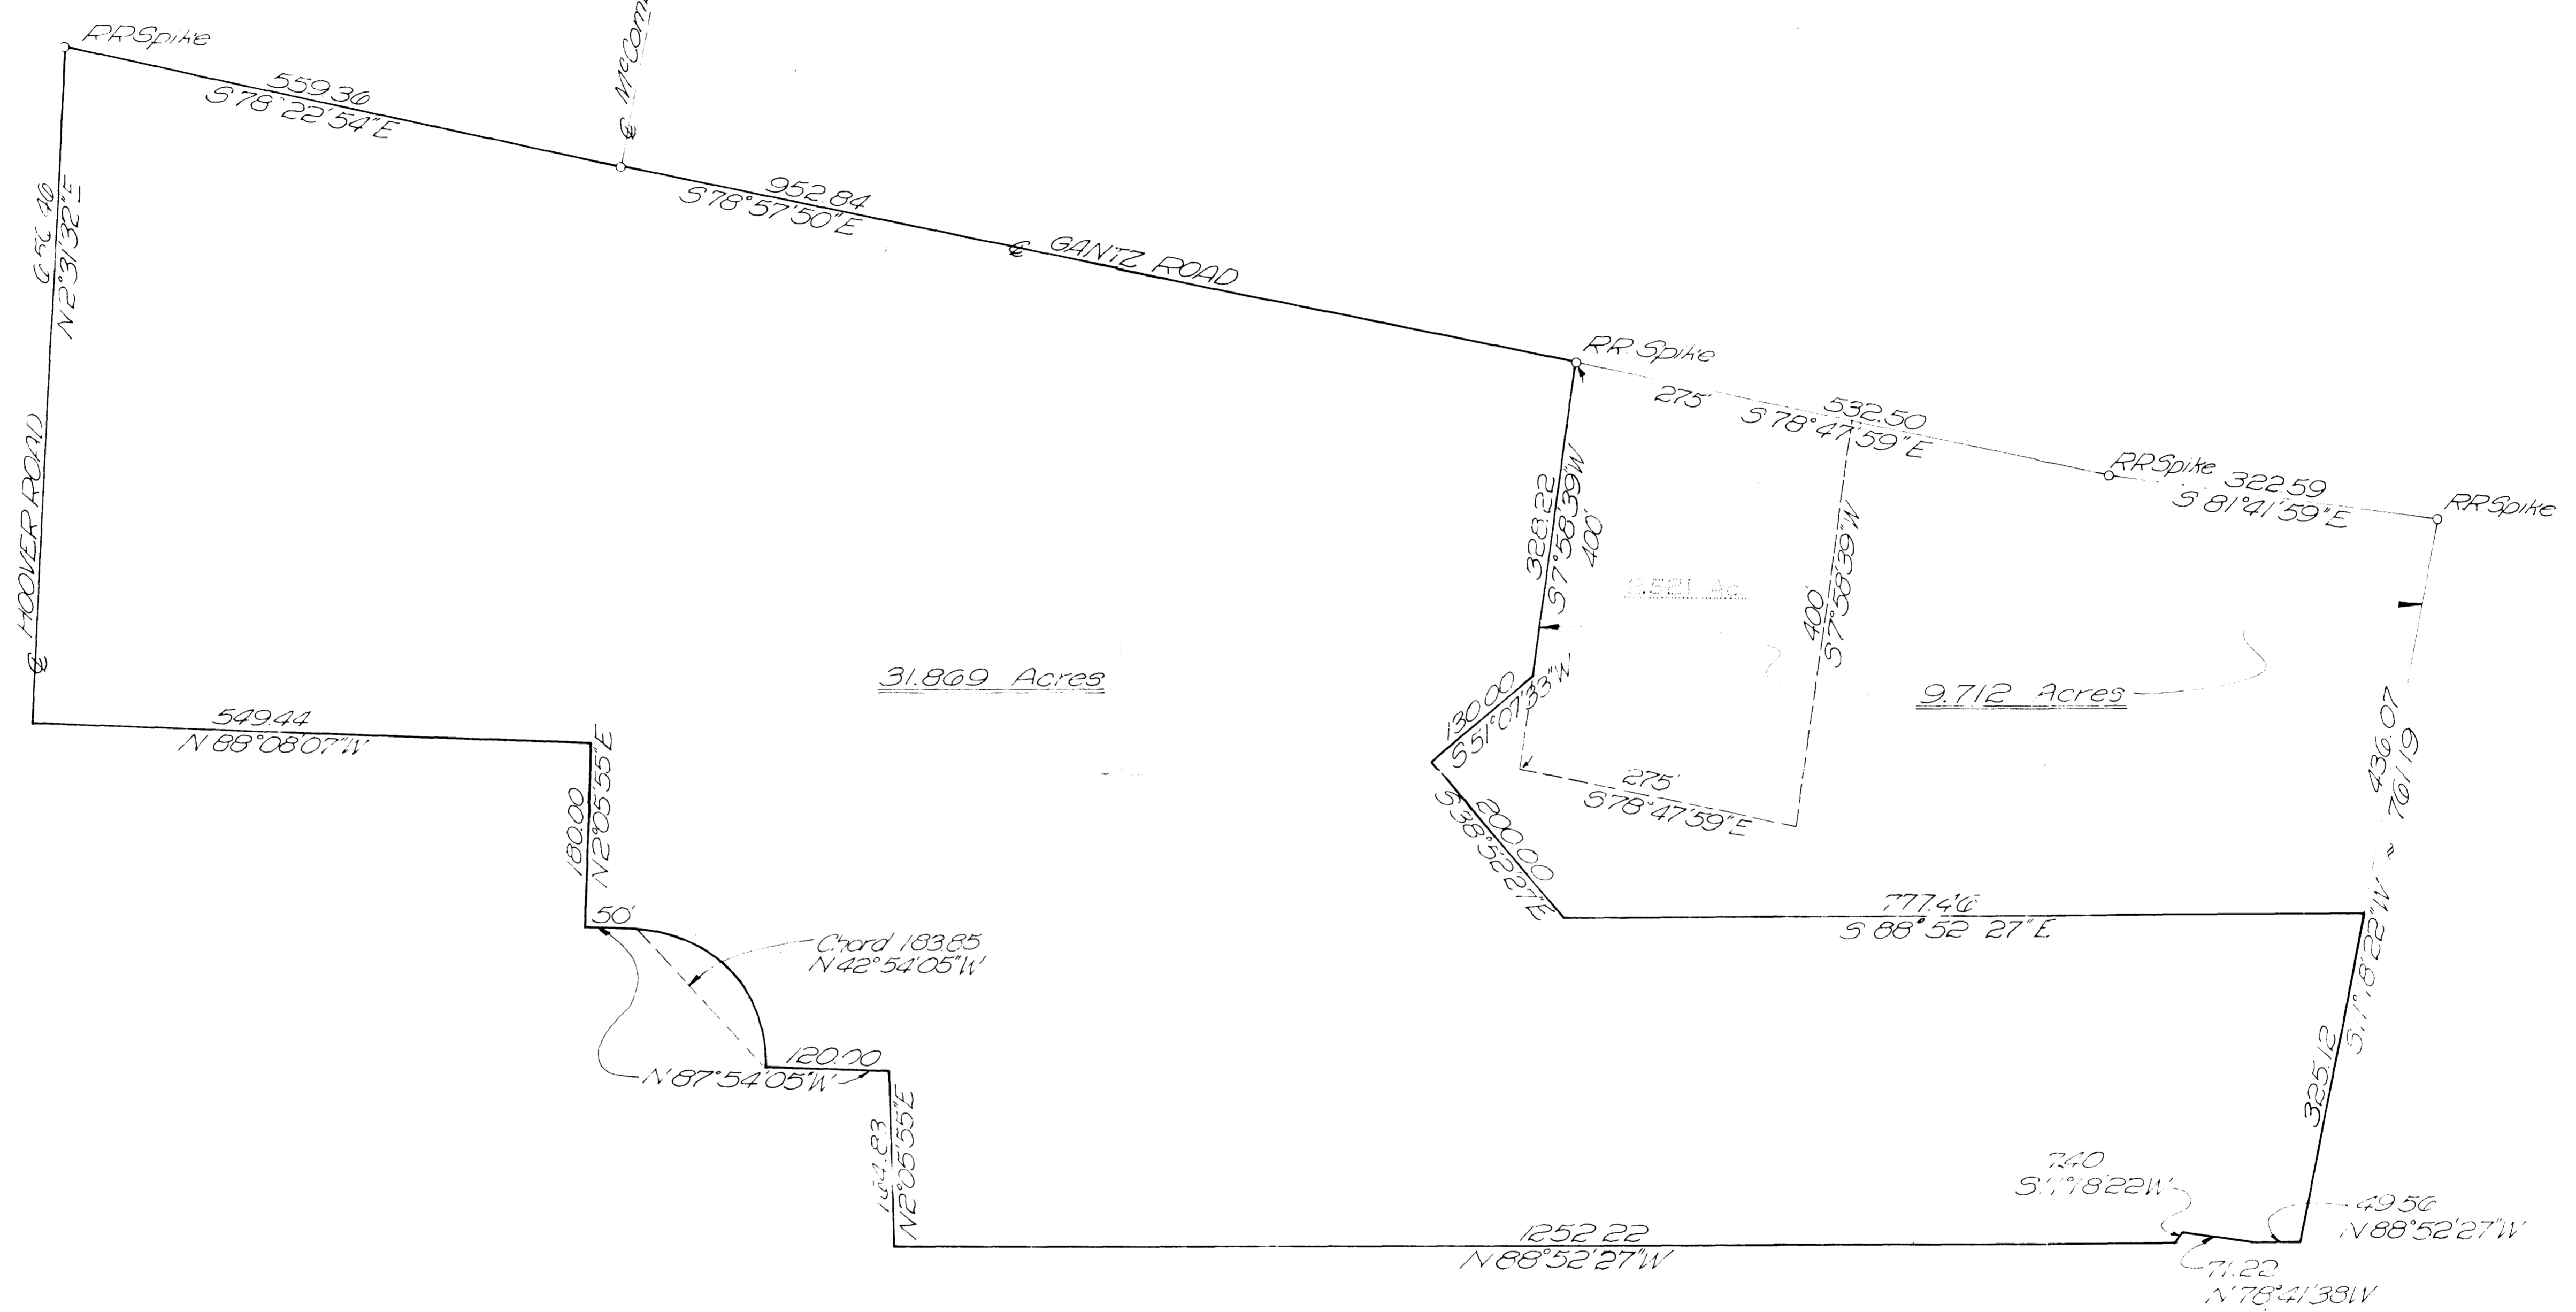


0-32-D

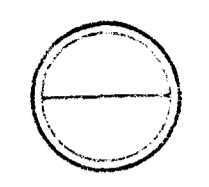

0-32-D

Scale 1"=100'

JONES-STUCKEY, LTD. CIVIL ENGINEERS
 1500 W. FIRST AVE. COLUMBUS 12, OHIO

GANTZ ROAD II
 Request for Rezoning

DATE	BY	CHECKED	REMARKS

rea

2326 1120 0813 0921 S GANTZ RD E HOOPER RD 0000 0324 03