

SURVEY OF ACREAGE PARCELS  
 Located In  
 Virginia Military Survey No. 6839  
 Jackson Township, Franklin County, Ohio



NOTE: This map of survey supersedes map of survey dated May 10, 1993 and revised May 14, 1993.

SURVEYED & PLATTED  
 BY  
**EVANS, MECHWART, HAMBLETON & TILTON, INC.**  
 CONSULTING ENGINEERS & SURVEYORS  
 170 MILL STREET  
 GAHANNA, OHIO 43230  
 (614) 471 - 5150

By *Felix R. Knowlton*  
 Professional Surveyor No. 5567

SCALE: 1" = 100'

○ = IRON PIN  
 JUNE 2, 1993

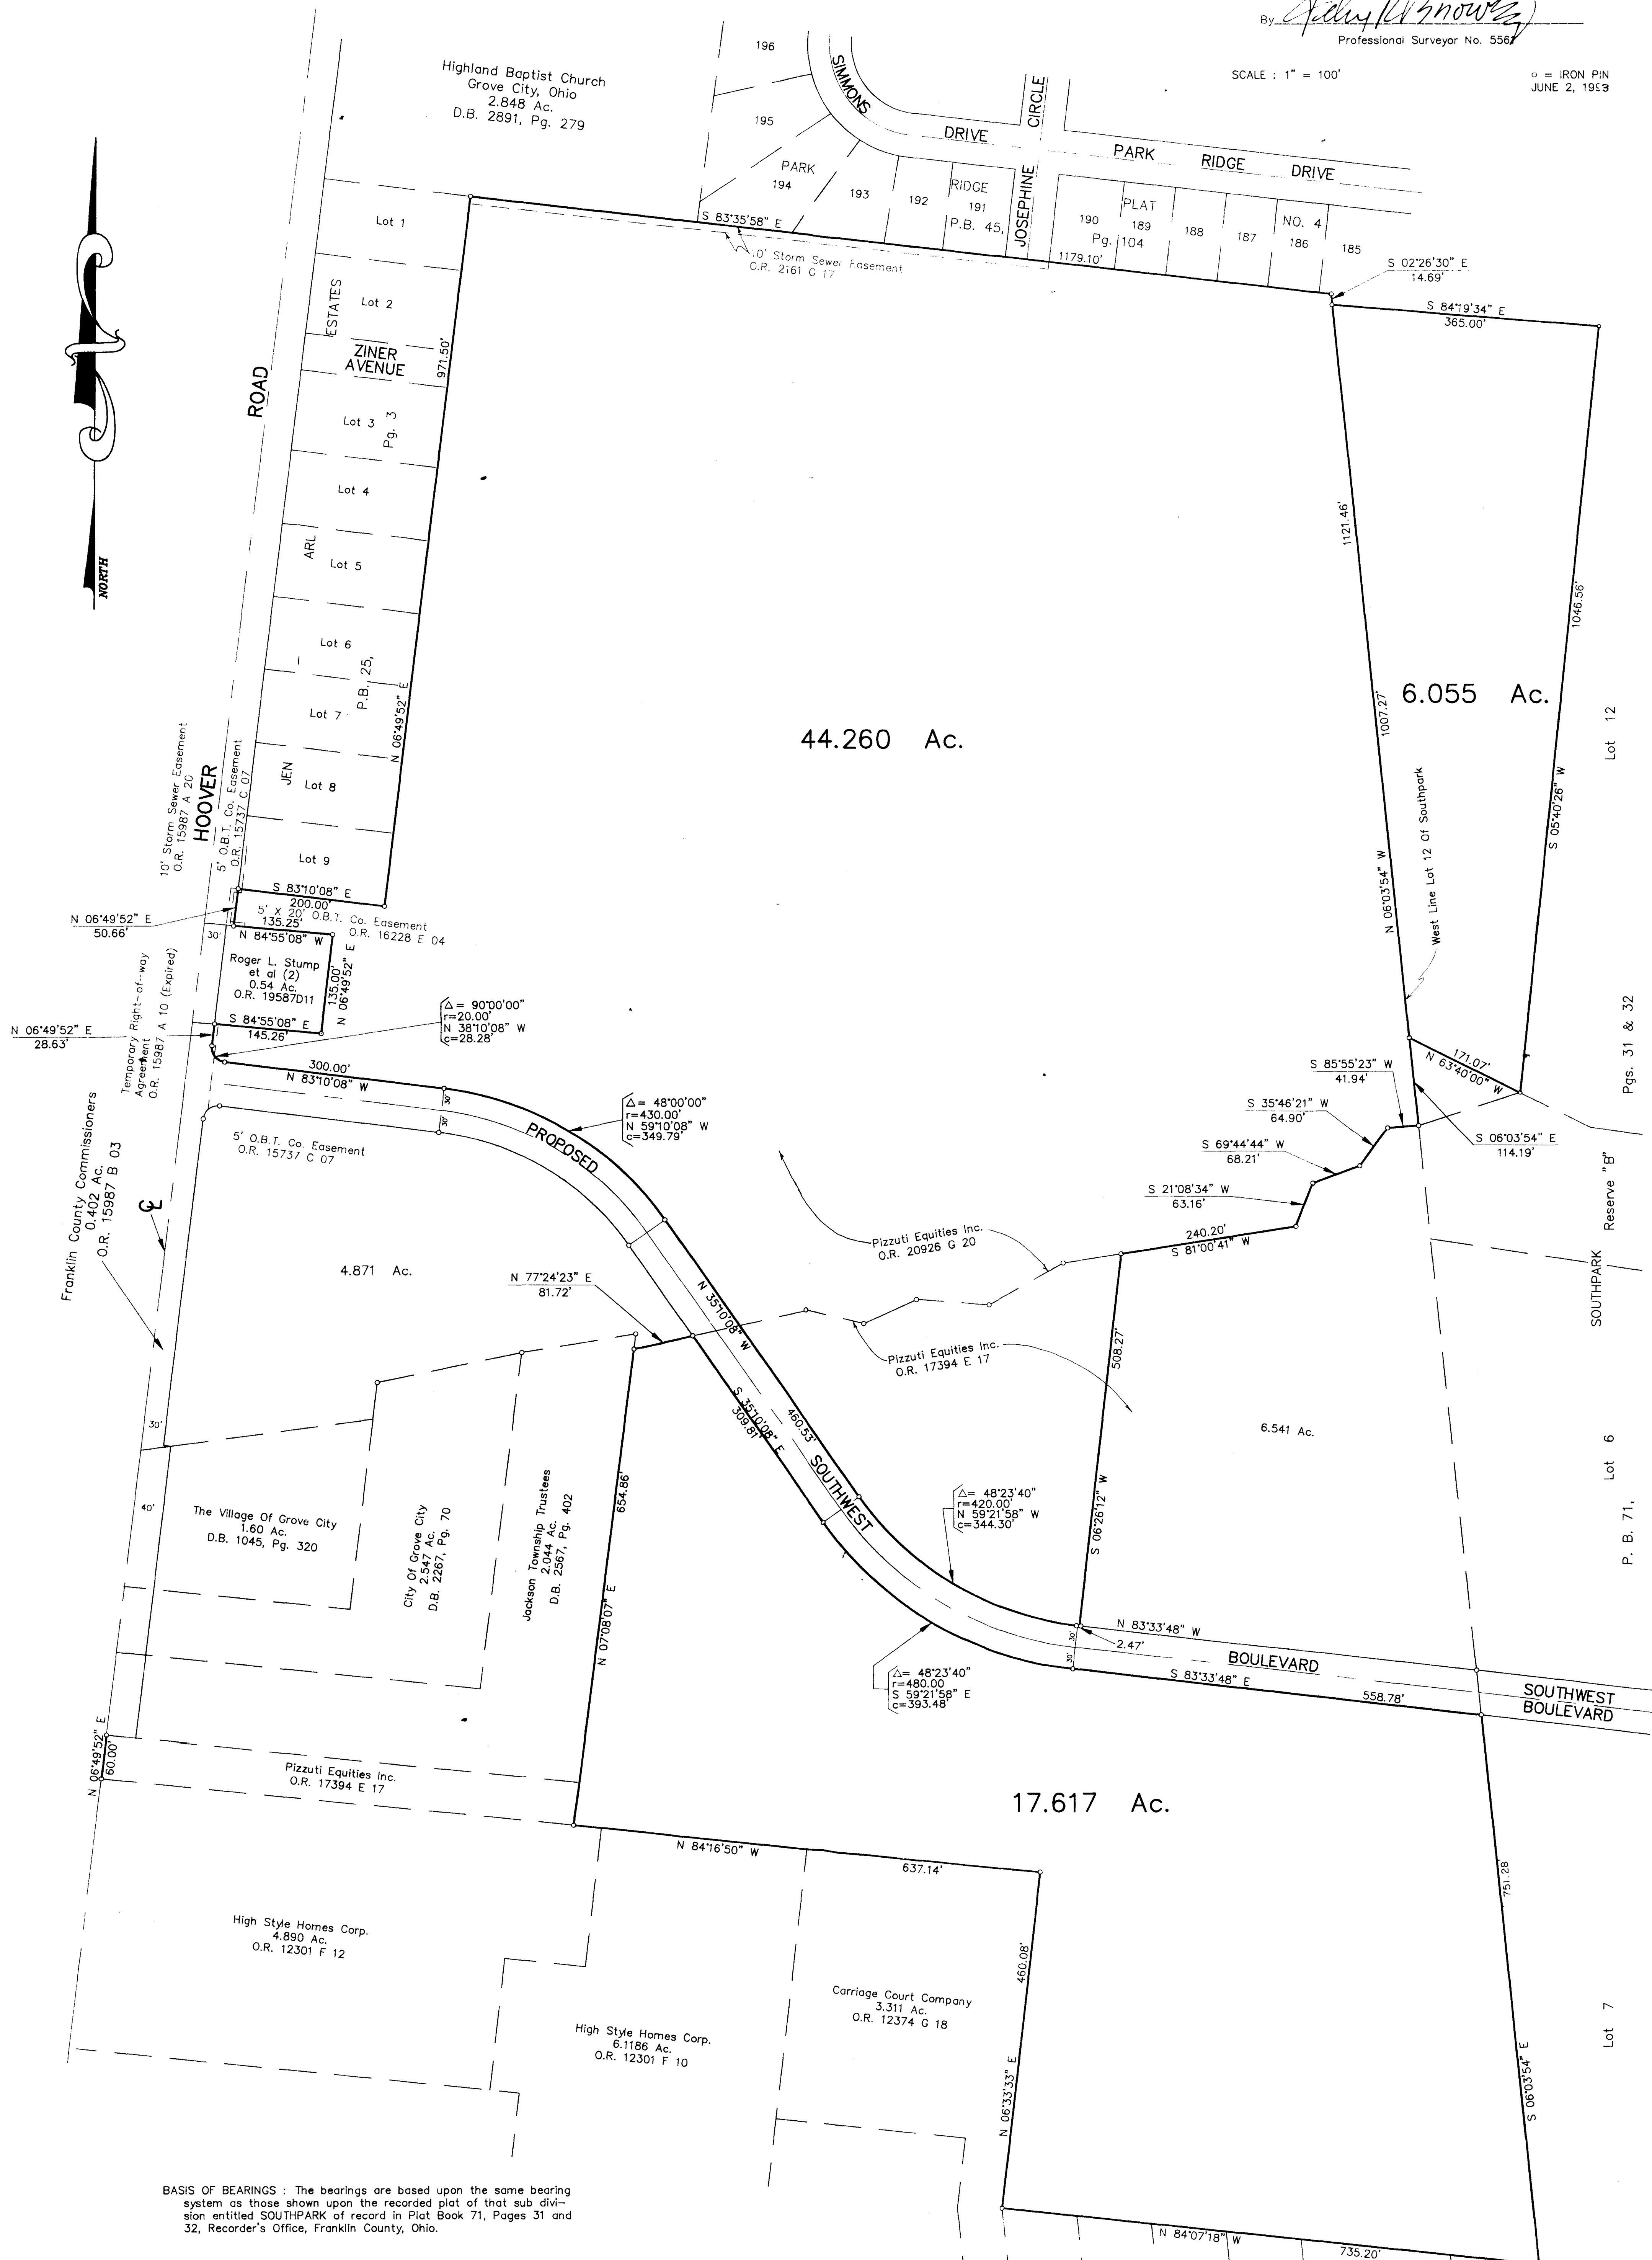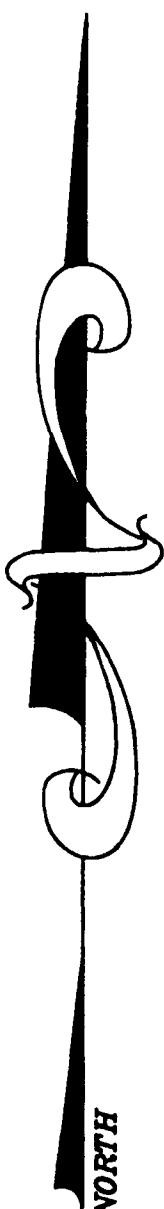

BASIS OF BEARINGS: The bearings are based upon the same bearing system as those shown upon the recorded plat of that sub division entitled SOUTHPARK of record in Plat Book 71, Pages 31 and 32, Recorder's Office, Franklin County, Ohio.

