

O-32-A


EXCESS LAND

Parcel Numbers Purchased under FRA-200-804
 83-EL 85-EL 87-EL 90-EL
 83-1-EL 85-1-EL 88-EL 90-1-EL
 84-EL 86-EL 89-EL
 84-1-EL 86-1-EL

FRANKLIN CO. JACKSON TOWNSHIP
 I-270 SEC. 7.98S.

Virginia Military Survey No. 4641

Scale = 1" = 100'

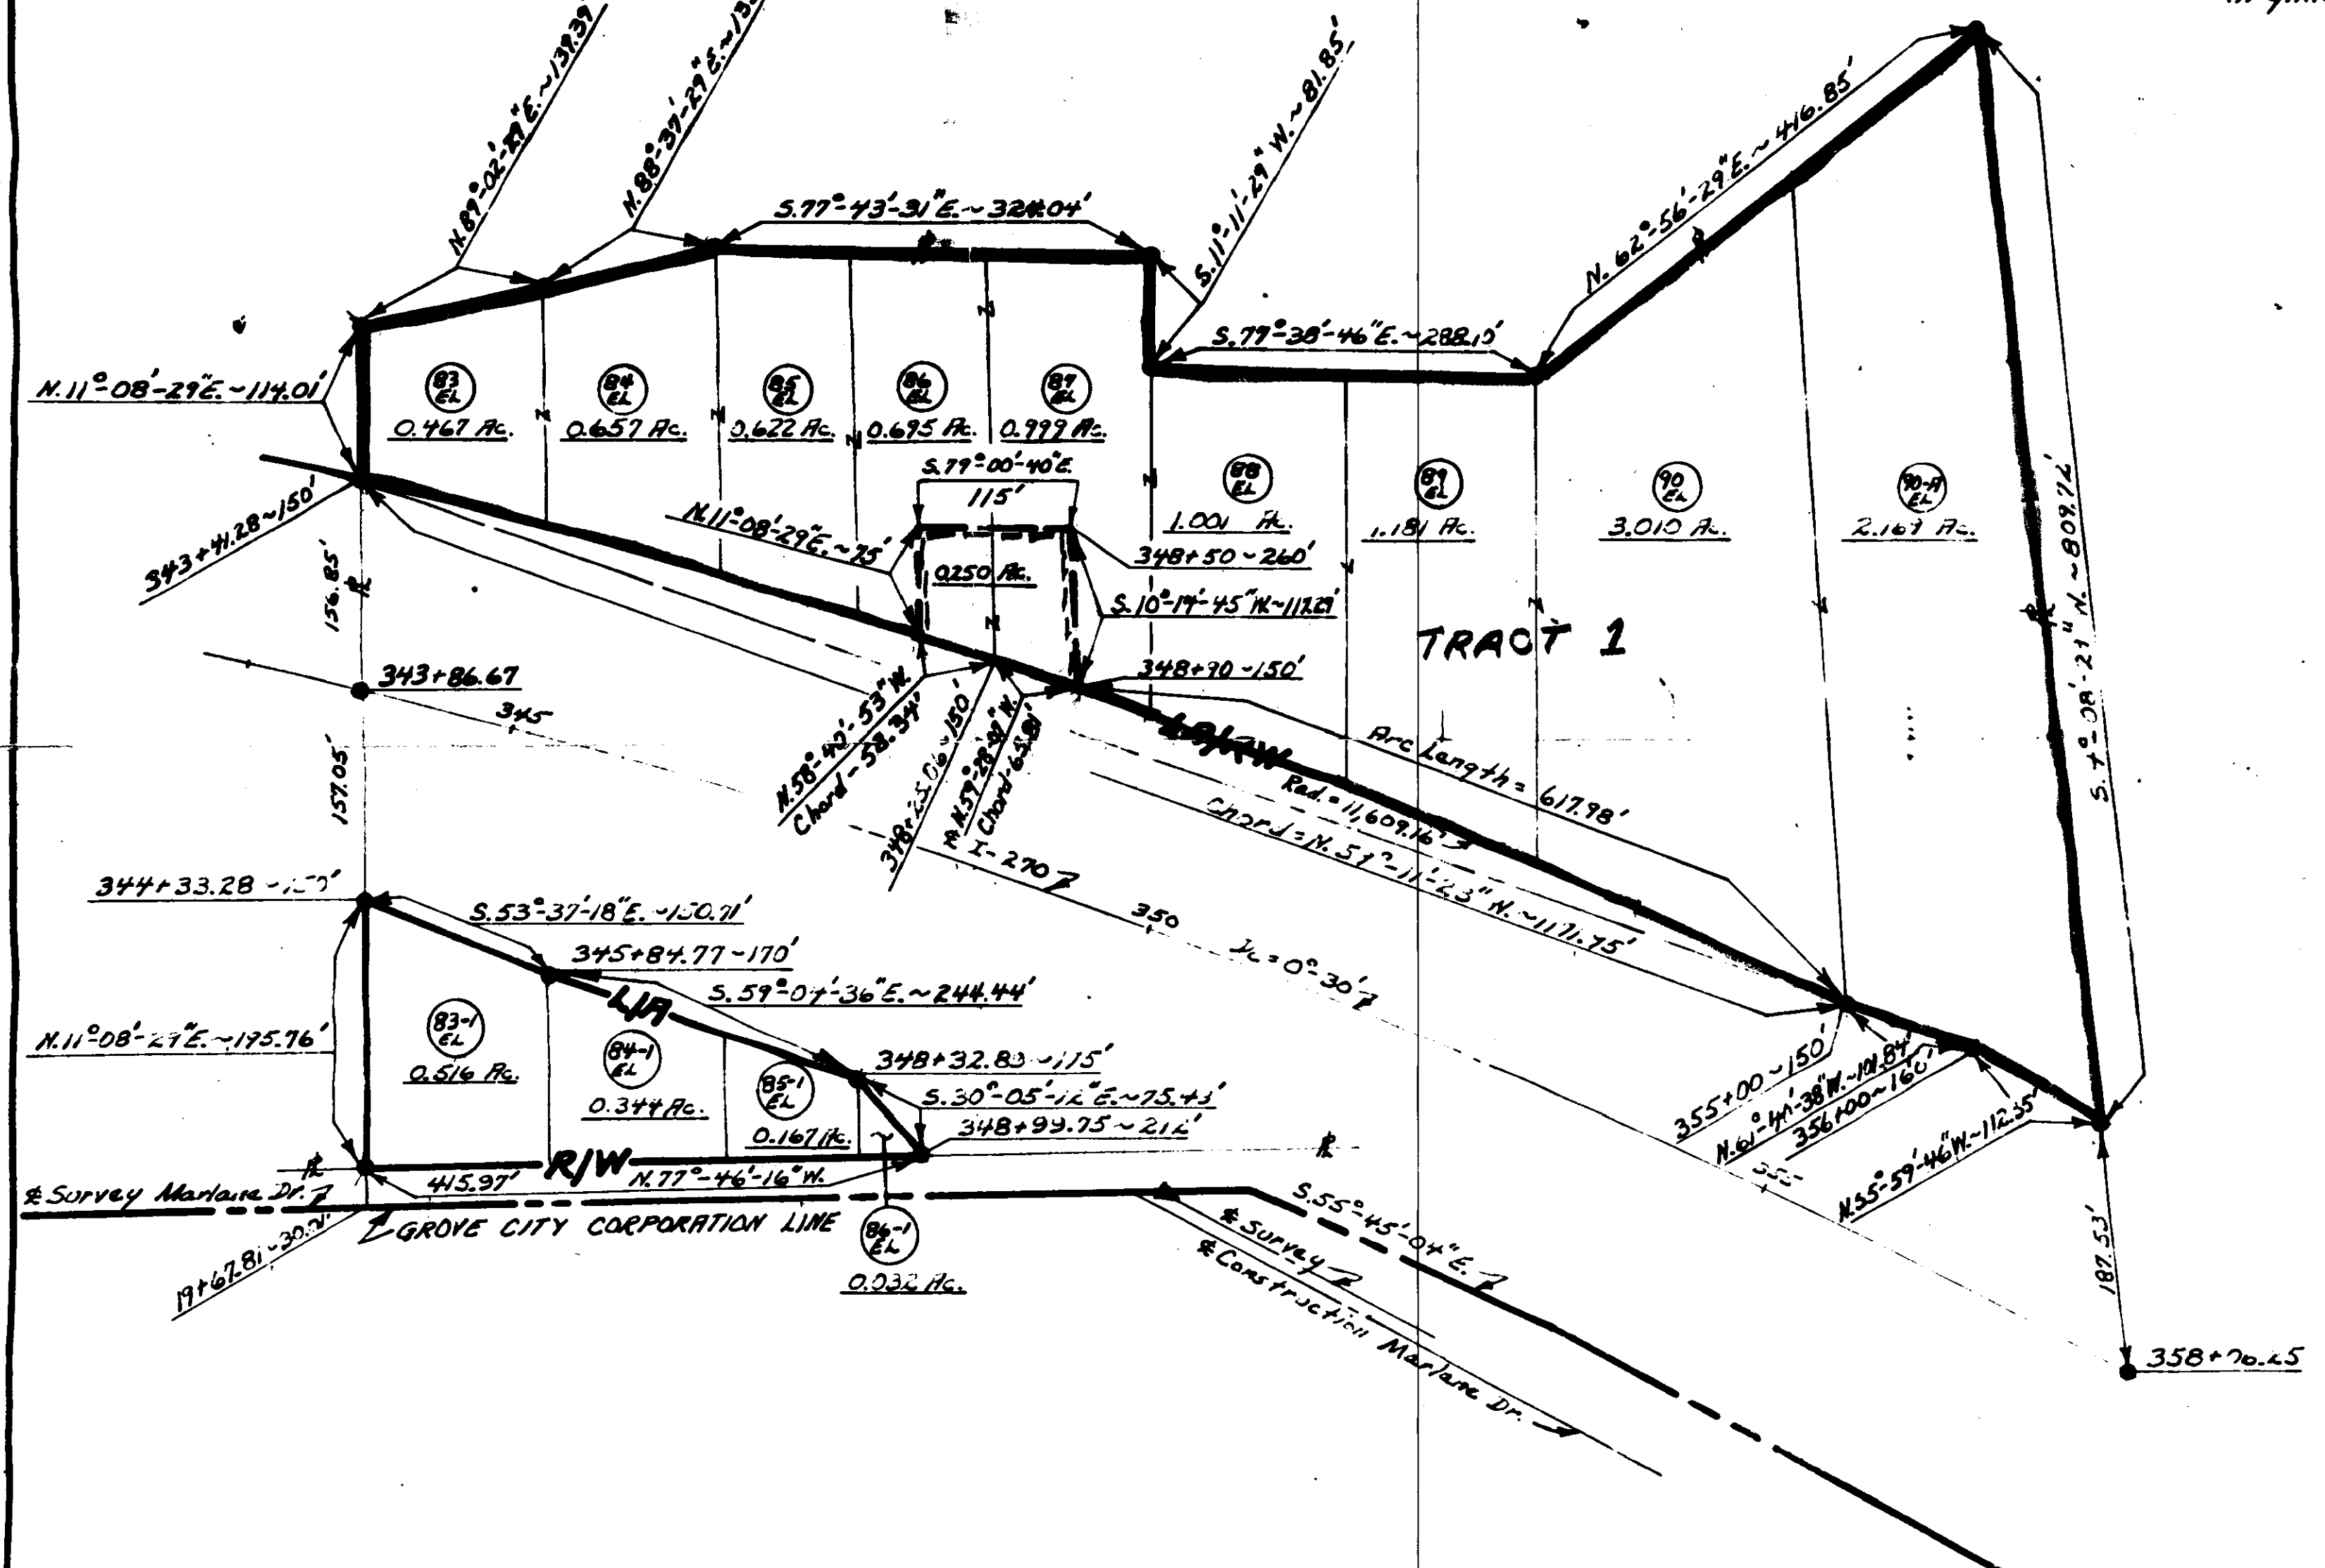

0000 120 015 018 5 DYER RD 1972 0321 03

I HEREBY CERTIFY THE ACCOMPANYING PLAT WHICH REPRESENTS A SURVEY MADE FOR THE OHIO DEPARTMENT OF HIGHWAYS AND TO BE CORRECT TO THE BEST OF MY KNOWLEDGE.

SIGNED _____ DATE 1-21-71
 REGISTERED SURVEYOR No. 5538