



O-32-C

SURVEY OF 13.142 ACRE TRACT
Located In Virginia Military Surveys No. 426 & 9264
Jackson Township, Franklin County, Ohio

City Of Columbus
D.B. 3738, 52.087 Ac. Pg. 791

V. M. S. 9264
V. M. S. 426

American Aggregates Corp.
D.B. 2491, Pg. 238

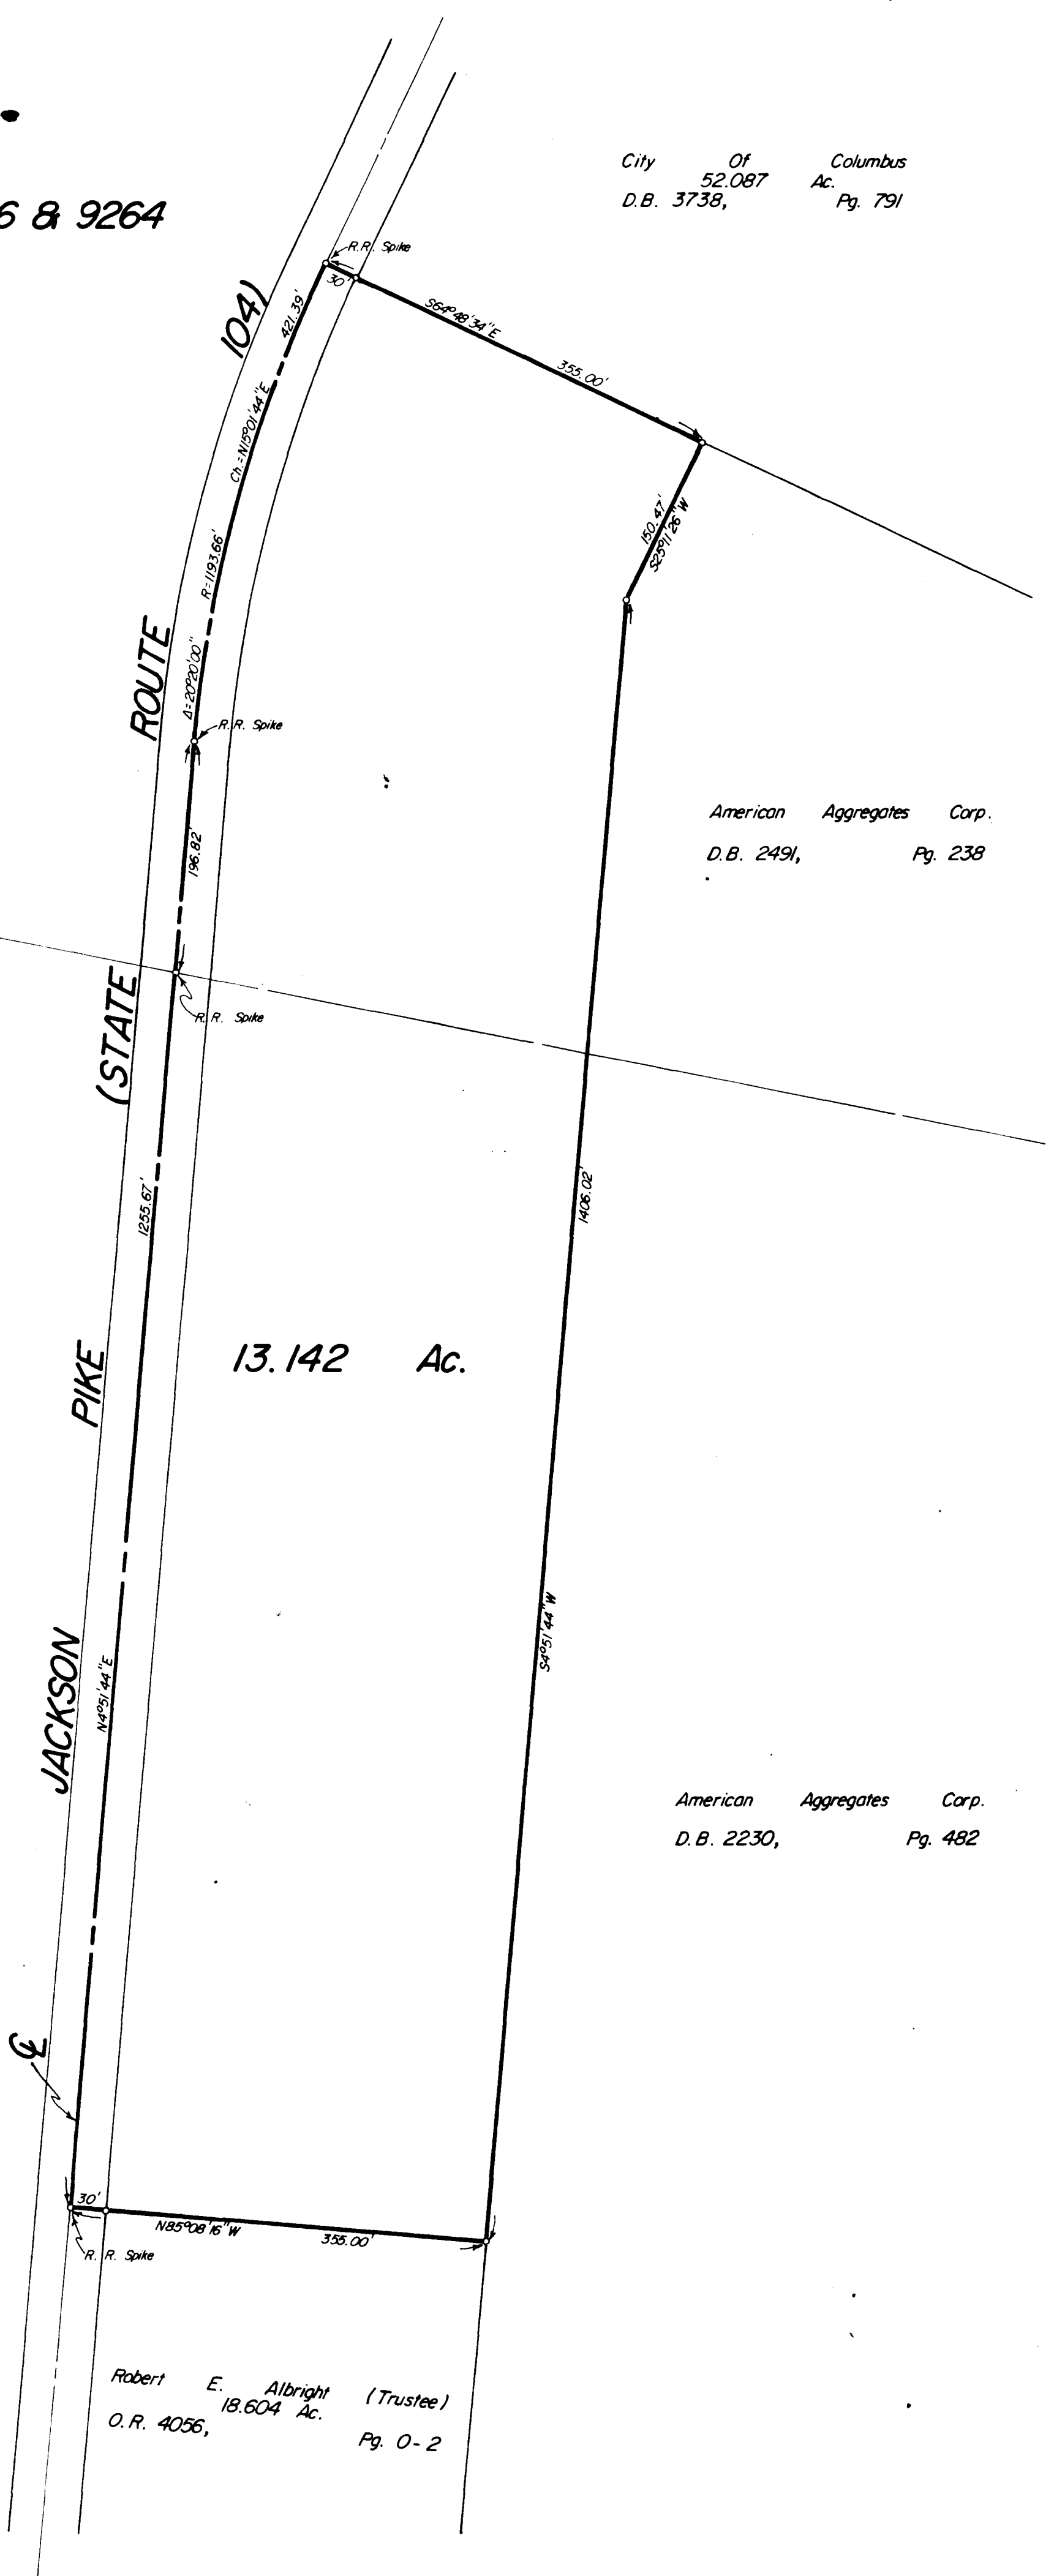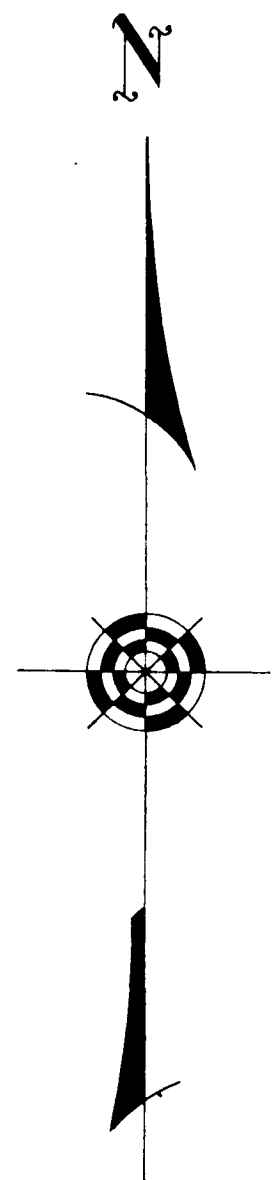

13.142 Ac.

American Aggregates Corp.
D.B. 2230, Pg. 482

SURVEYED & PLATTED
BY
EVANS, MECHWART, HAMBLETON & TILTON, INC.
CONSULTING ENGINEERS AND SURVEYORS
GAHANNA, OHIO

By *Arthur W. Campbell*
Registered Surveyor No. 5485

SCALE = 1" = 100' ○ = IRON PIN
FEBRUARY 21, 1966

Robert E. Albright (Trustee)
18.604 Ac.
O.R. 4056, Pg. 0-2