


SURVEY OF ACREAGE PARCEL
SECTION 16, TOWNSHIP 4, RANGE 22
CONGRESS LANDS
CITY OF COLUMBUS, FRANKLIN COUNTY, OHIO

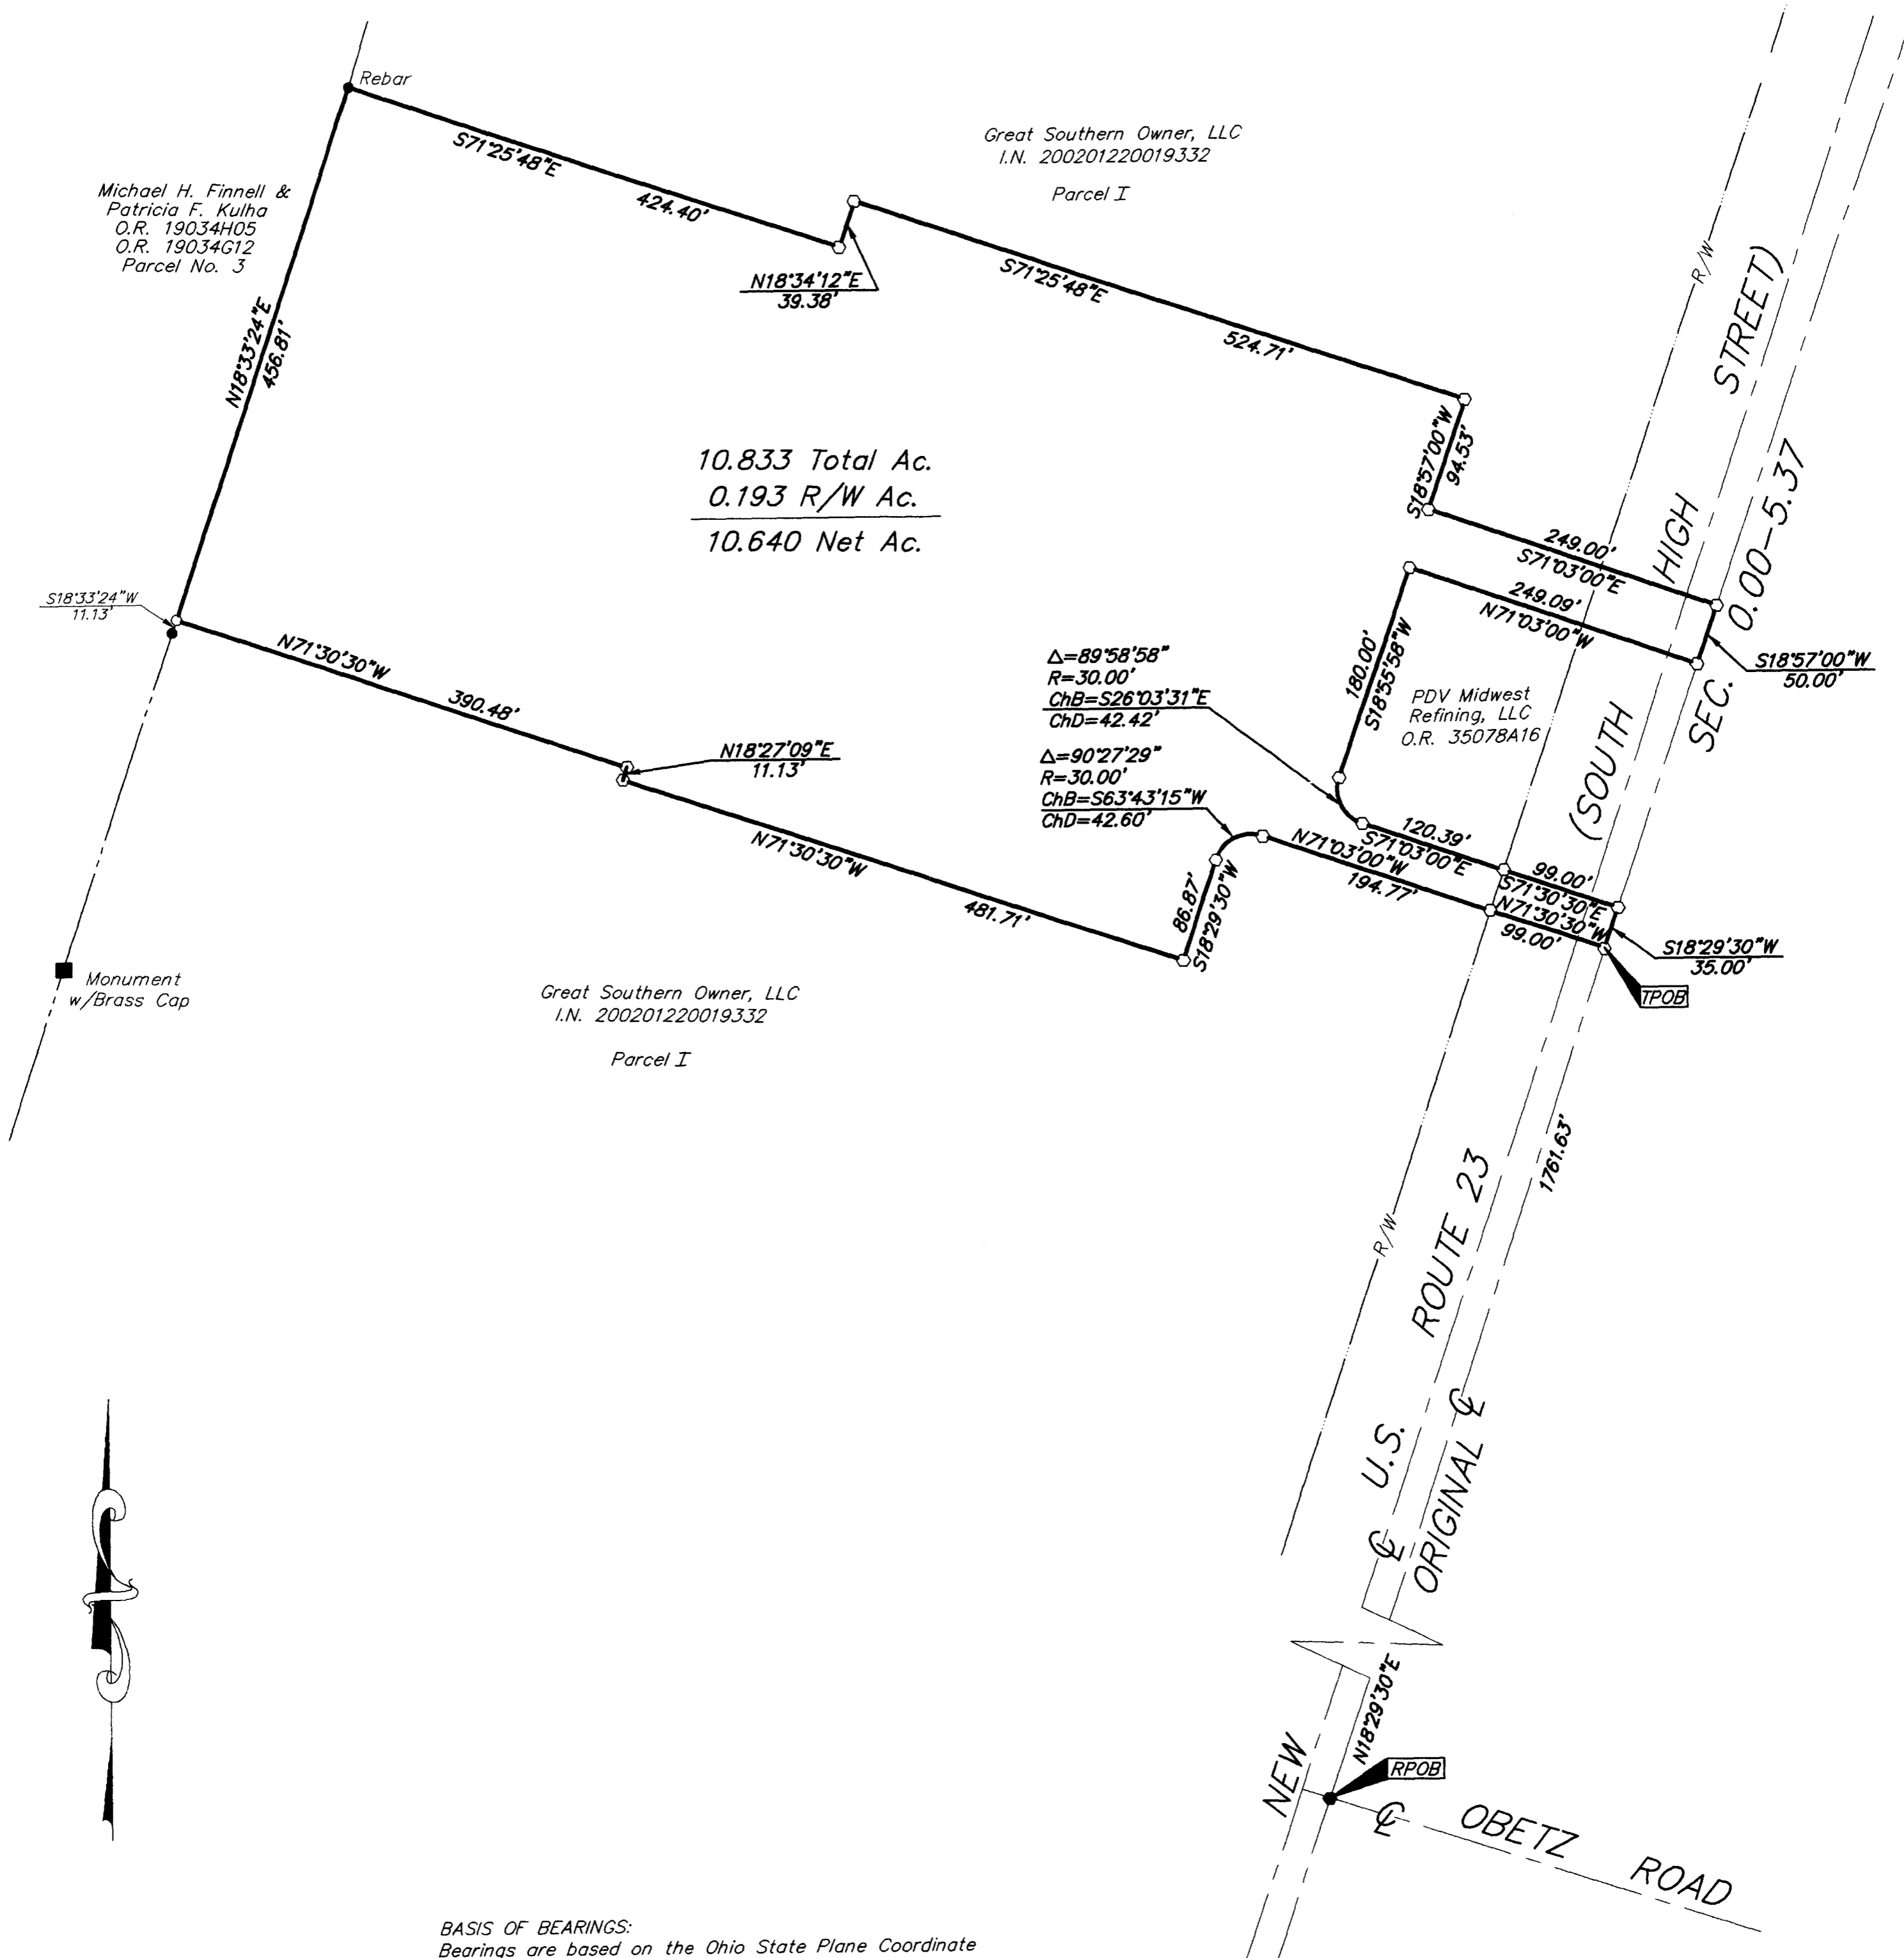


BASIS OF BEARINGS:
 Bearings are based on the Ohio State Plane Coordinate System as per NAD 83. Control for bearings was from coordinates of monuments FRANK 134 and FRANK 33, as established by the Franklin County Engineering Department.

- = MON. FND.
- = I.P. FND.
- = I.P. SET
- = MAG. NAIL FND.
- = MAG. NAIL SET
- ▲ = R.R. SPK. FND.
- △ = R.R. SPK. SET
- = P.K. NAIL FND.

I.P.S Set are 13/16" I.D. Iron pipe w/ cap inscribed EMHT INC



GRAPHIC SCALE
(IN FEET)

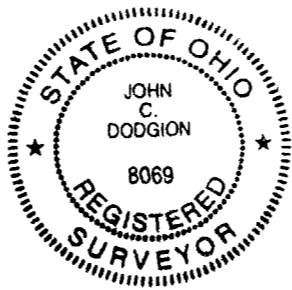

By John C. Dodgion
 Professional Surveyor No. 8069

Surveyed & Prepared
 By
EVANS, MECHWART, HAMBLETON & TILTON INC.
 CONSULTING ENGINEERS & SURVEYORS
 170 MILL STREET
 GAHANNA, OHIO 43230
 614/471-5150

SCALE: 1" = 100' JUNE 17, 2002