
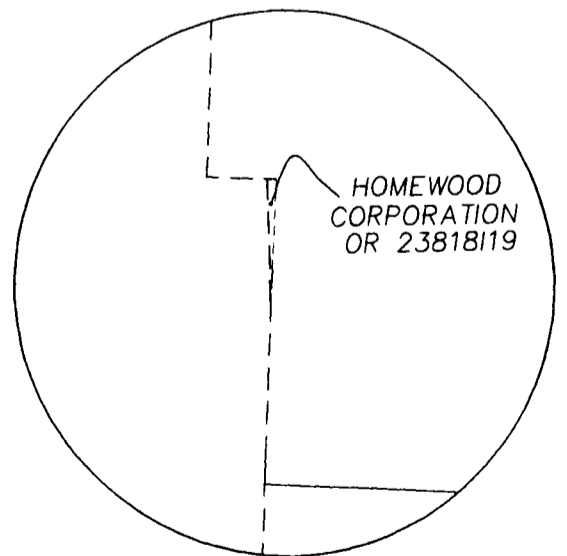


ARCEL

O. 1383  
NTY, OHIO

CASTLE FARMS SUBDIVISION  
P.B. 21, P. 3

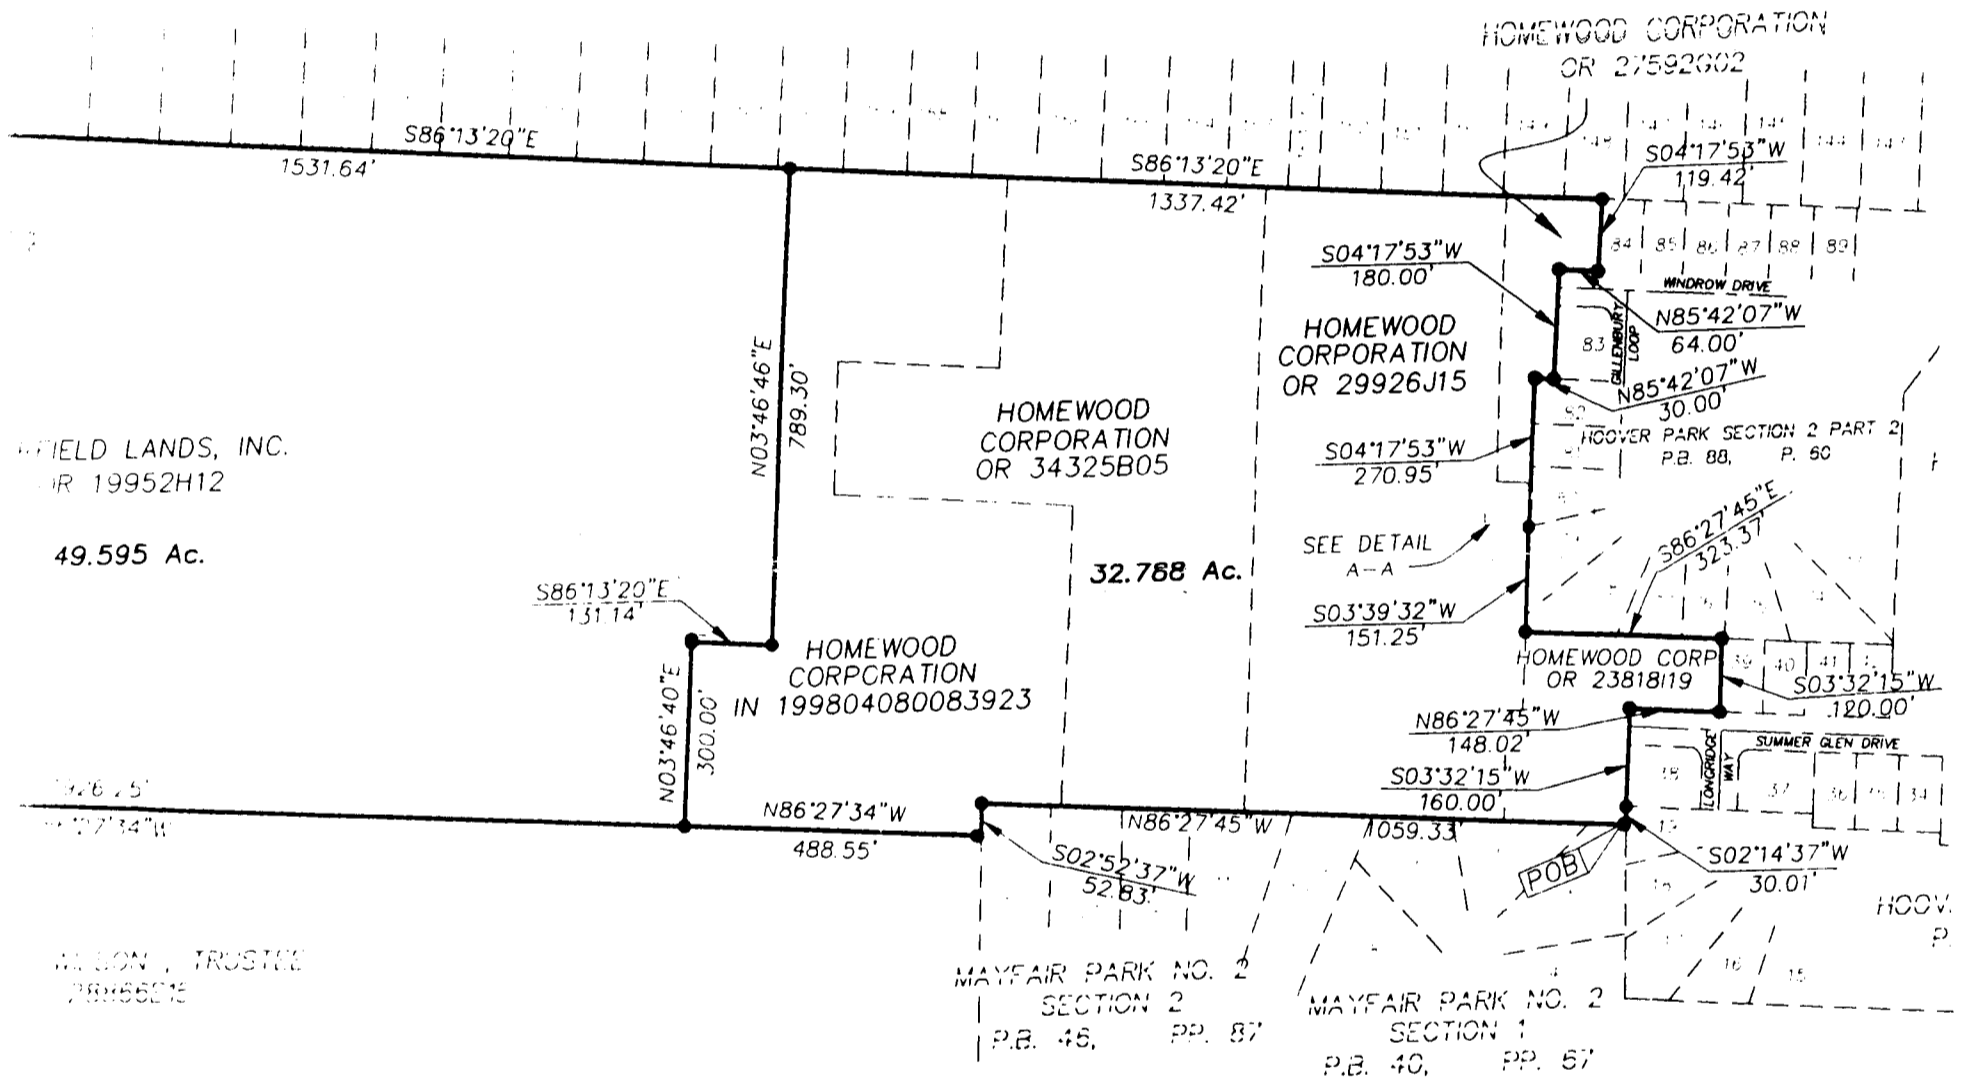

- ▲ R.R. Spk. Fnd.
- △ R.R. Spk. Set
- I.P. Fnd.
- I.P. Set

I.P. set are 13/16" O.D. Iron Pin  
30" long w/cap inscribed EMH&T.