


BASIS OF BEARING, S 73 10' 00" E, THE CENTERLINE OF WHITE ROAD OF RECORD IN OFFICIAL RECORD 16174, 201, AT THE FRANKLIN COUNTY RECORDER'S OFFICE, FRANKLIN COUNTY, OHIO.

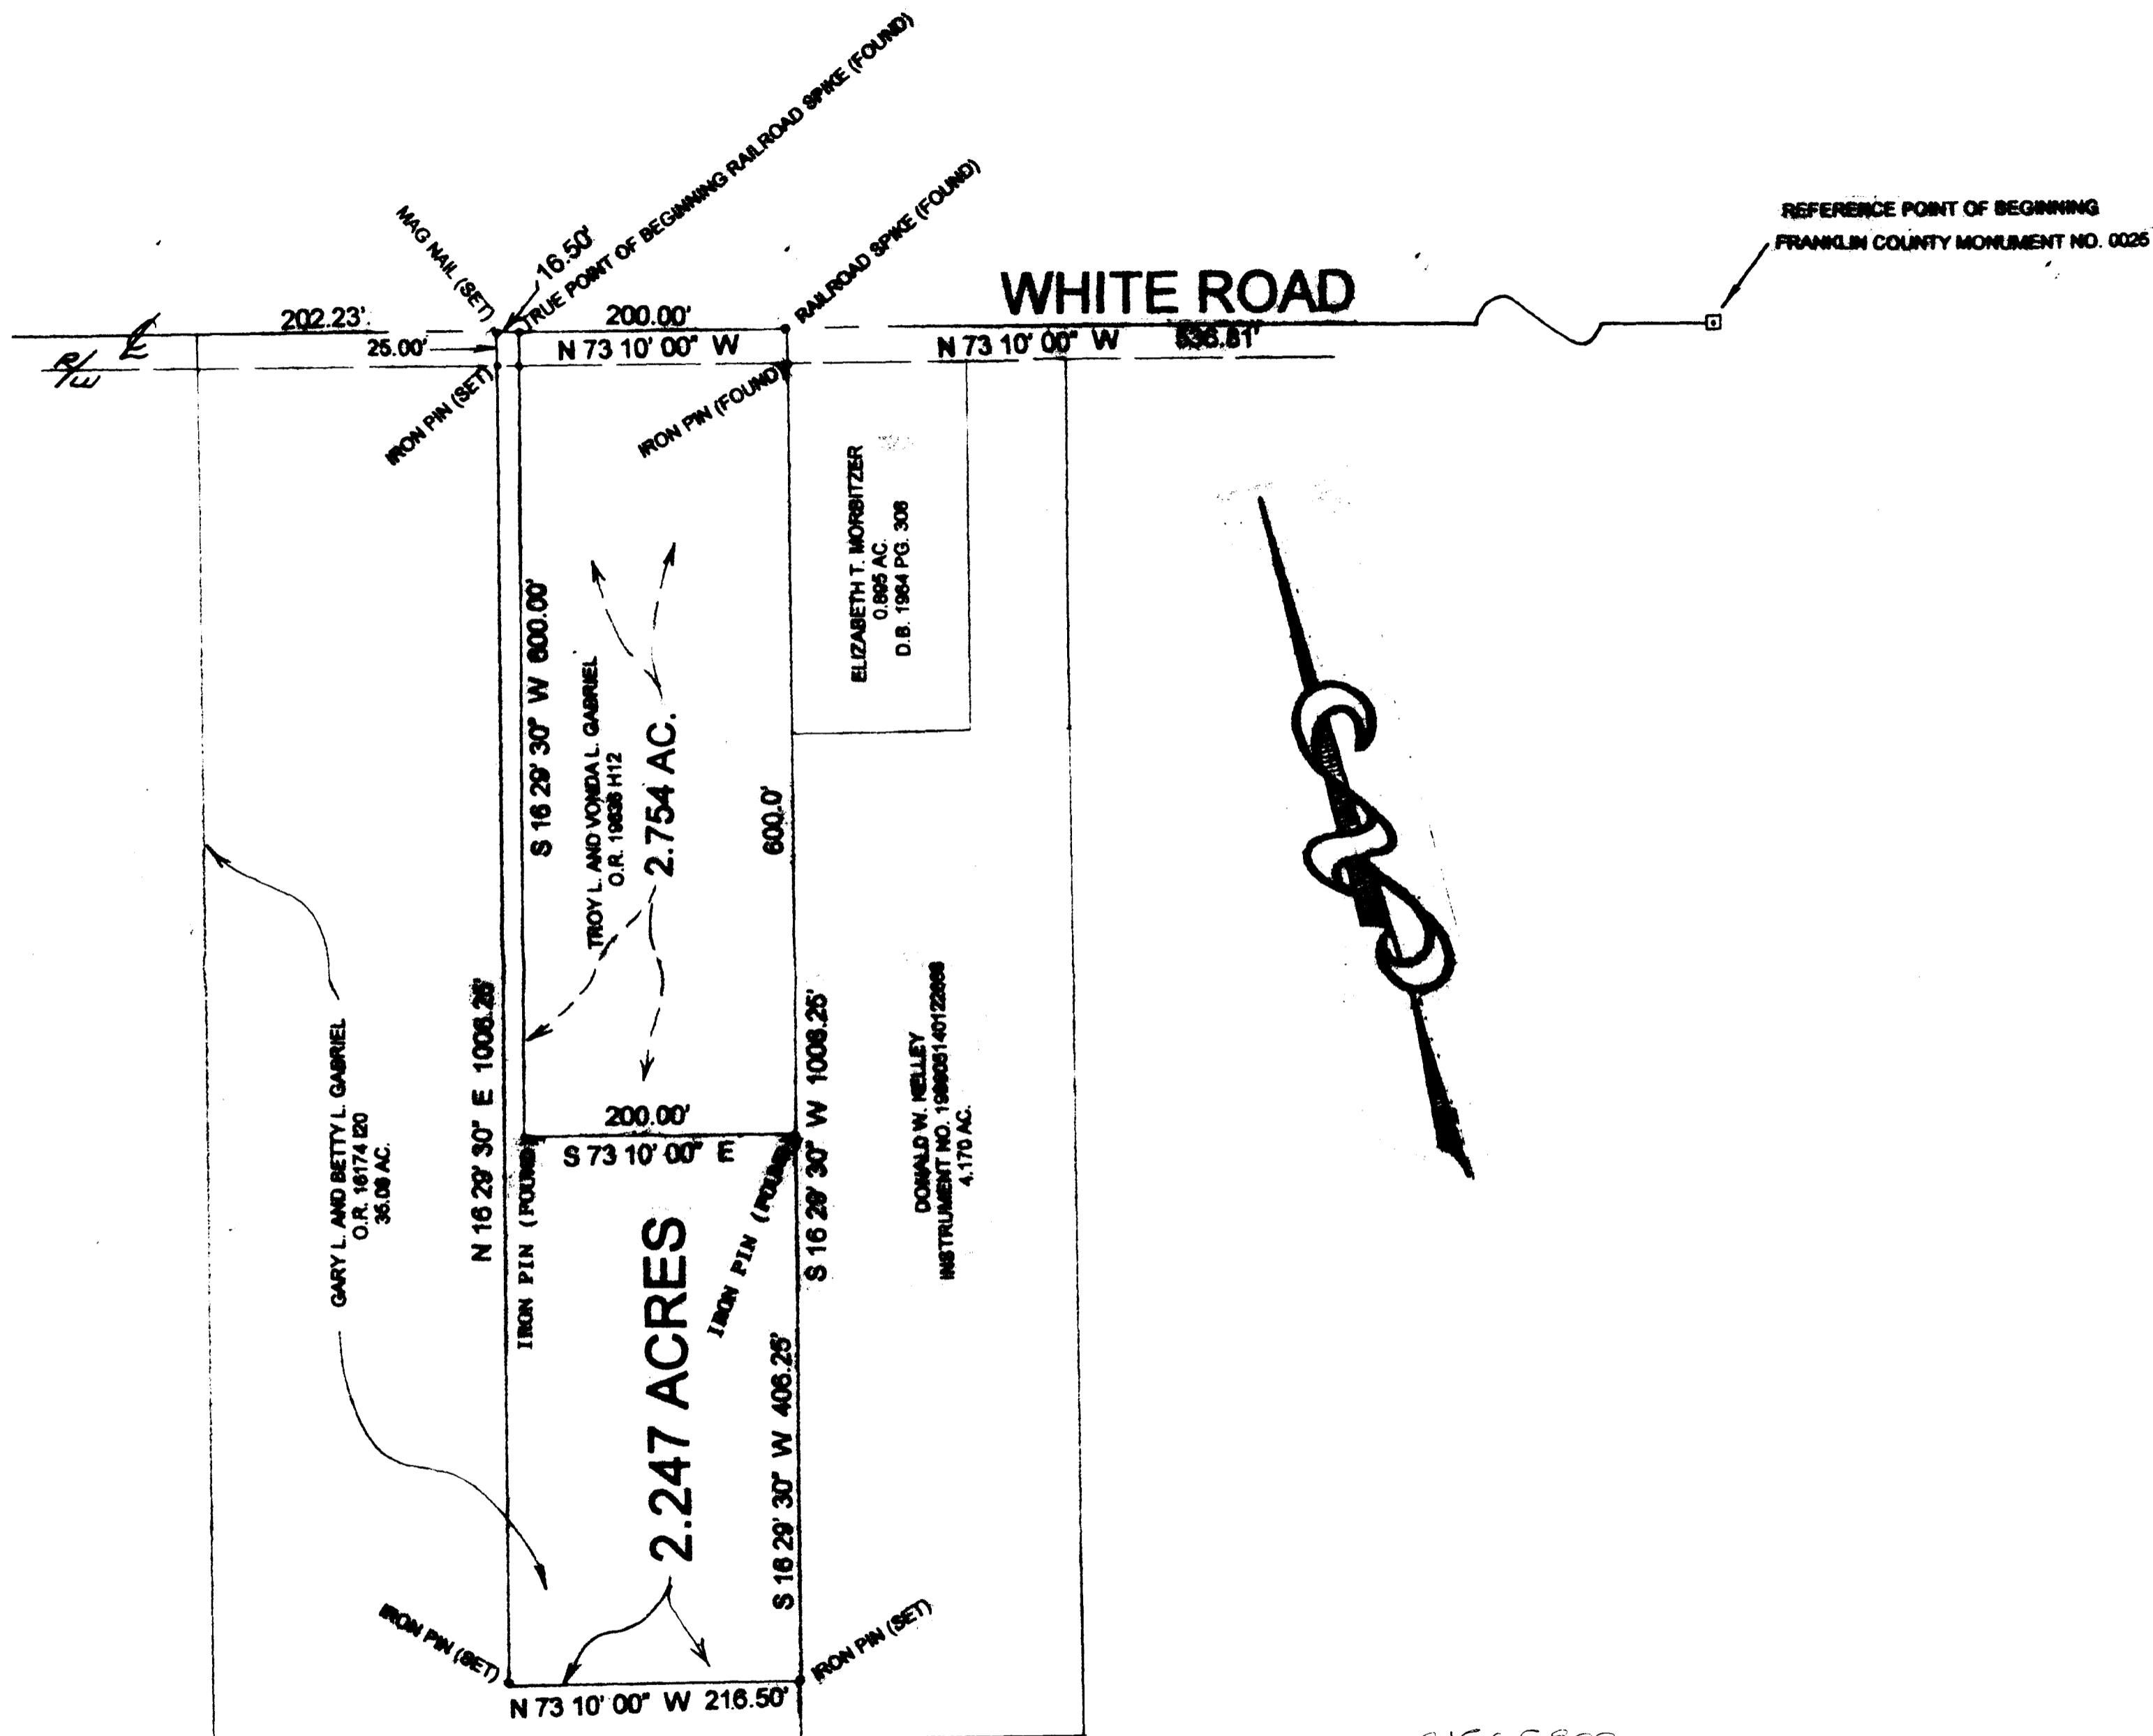

81606800  
160-243

*Arnold Survey Company*  
 2911 Broadway  
 Green City, Ohio 45123  
 (614) 875-7604



NOTE: A TITLE SEARCH WAS NOT PERFORMED AS A PART OF THIS SURVEY. ARNOLD SURVEY COMPANY ASSUMES NO LIABILITY FOR EASEMENTS, RESTRICTIONS, OR RIGHTS OF WAY ( IF ANY ) OF PREVIOUS RECORD NOT INDICATED HEREON.

I HEREBY CERTIFY THAT THE ATTACHED PLAT WAS PREPARED FROM INFORMATION OBTAINED FROM AN ACTUAL FIELD SURVEY OF THE PREMISES AND THAT SAID PLAT IS CORRECT TO THE BEST OF MY KNOWLEDGE.

*Roger P. Arnold*  
 REGISTERED SURVEYOR NO. 6086  
 ROGER P. ARNOLD



2.247 ACRE

**BOUNDARY SURVEY**

SCALE: 1" = 100'	APPROVED BY	DRAWN BY
DATE: 6-8-99		R.P. Arnold
<b>JACKSON TOWNSHIP</b>		
FRANKLIN COUNTY, OHIO		DRAWING NUMBER 758