


0-34-B

WHITE RD.

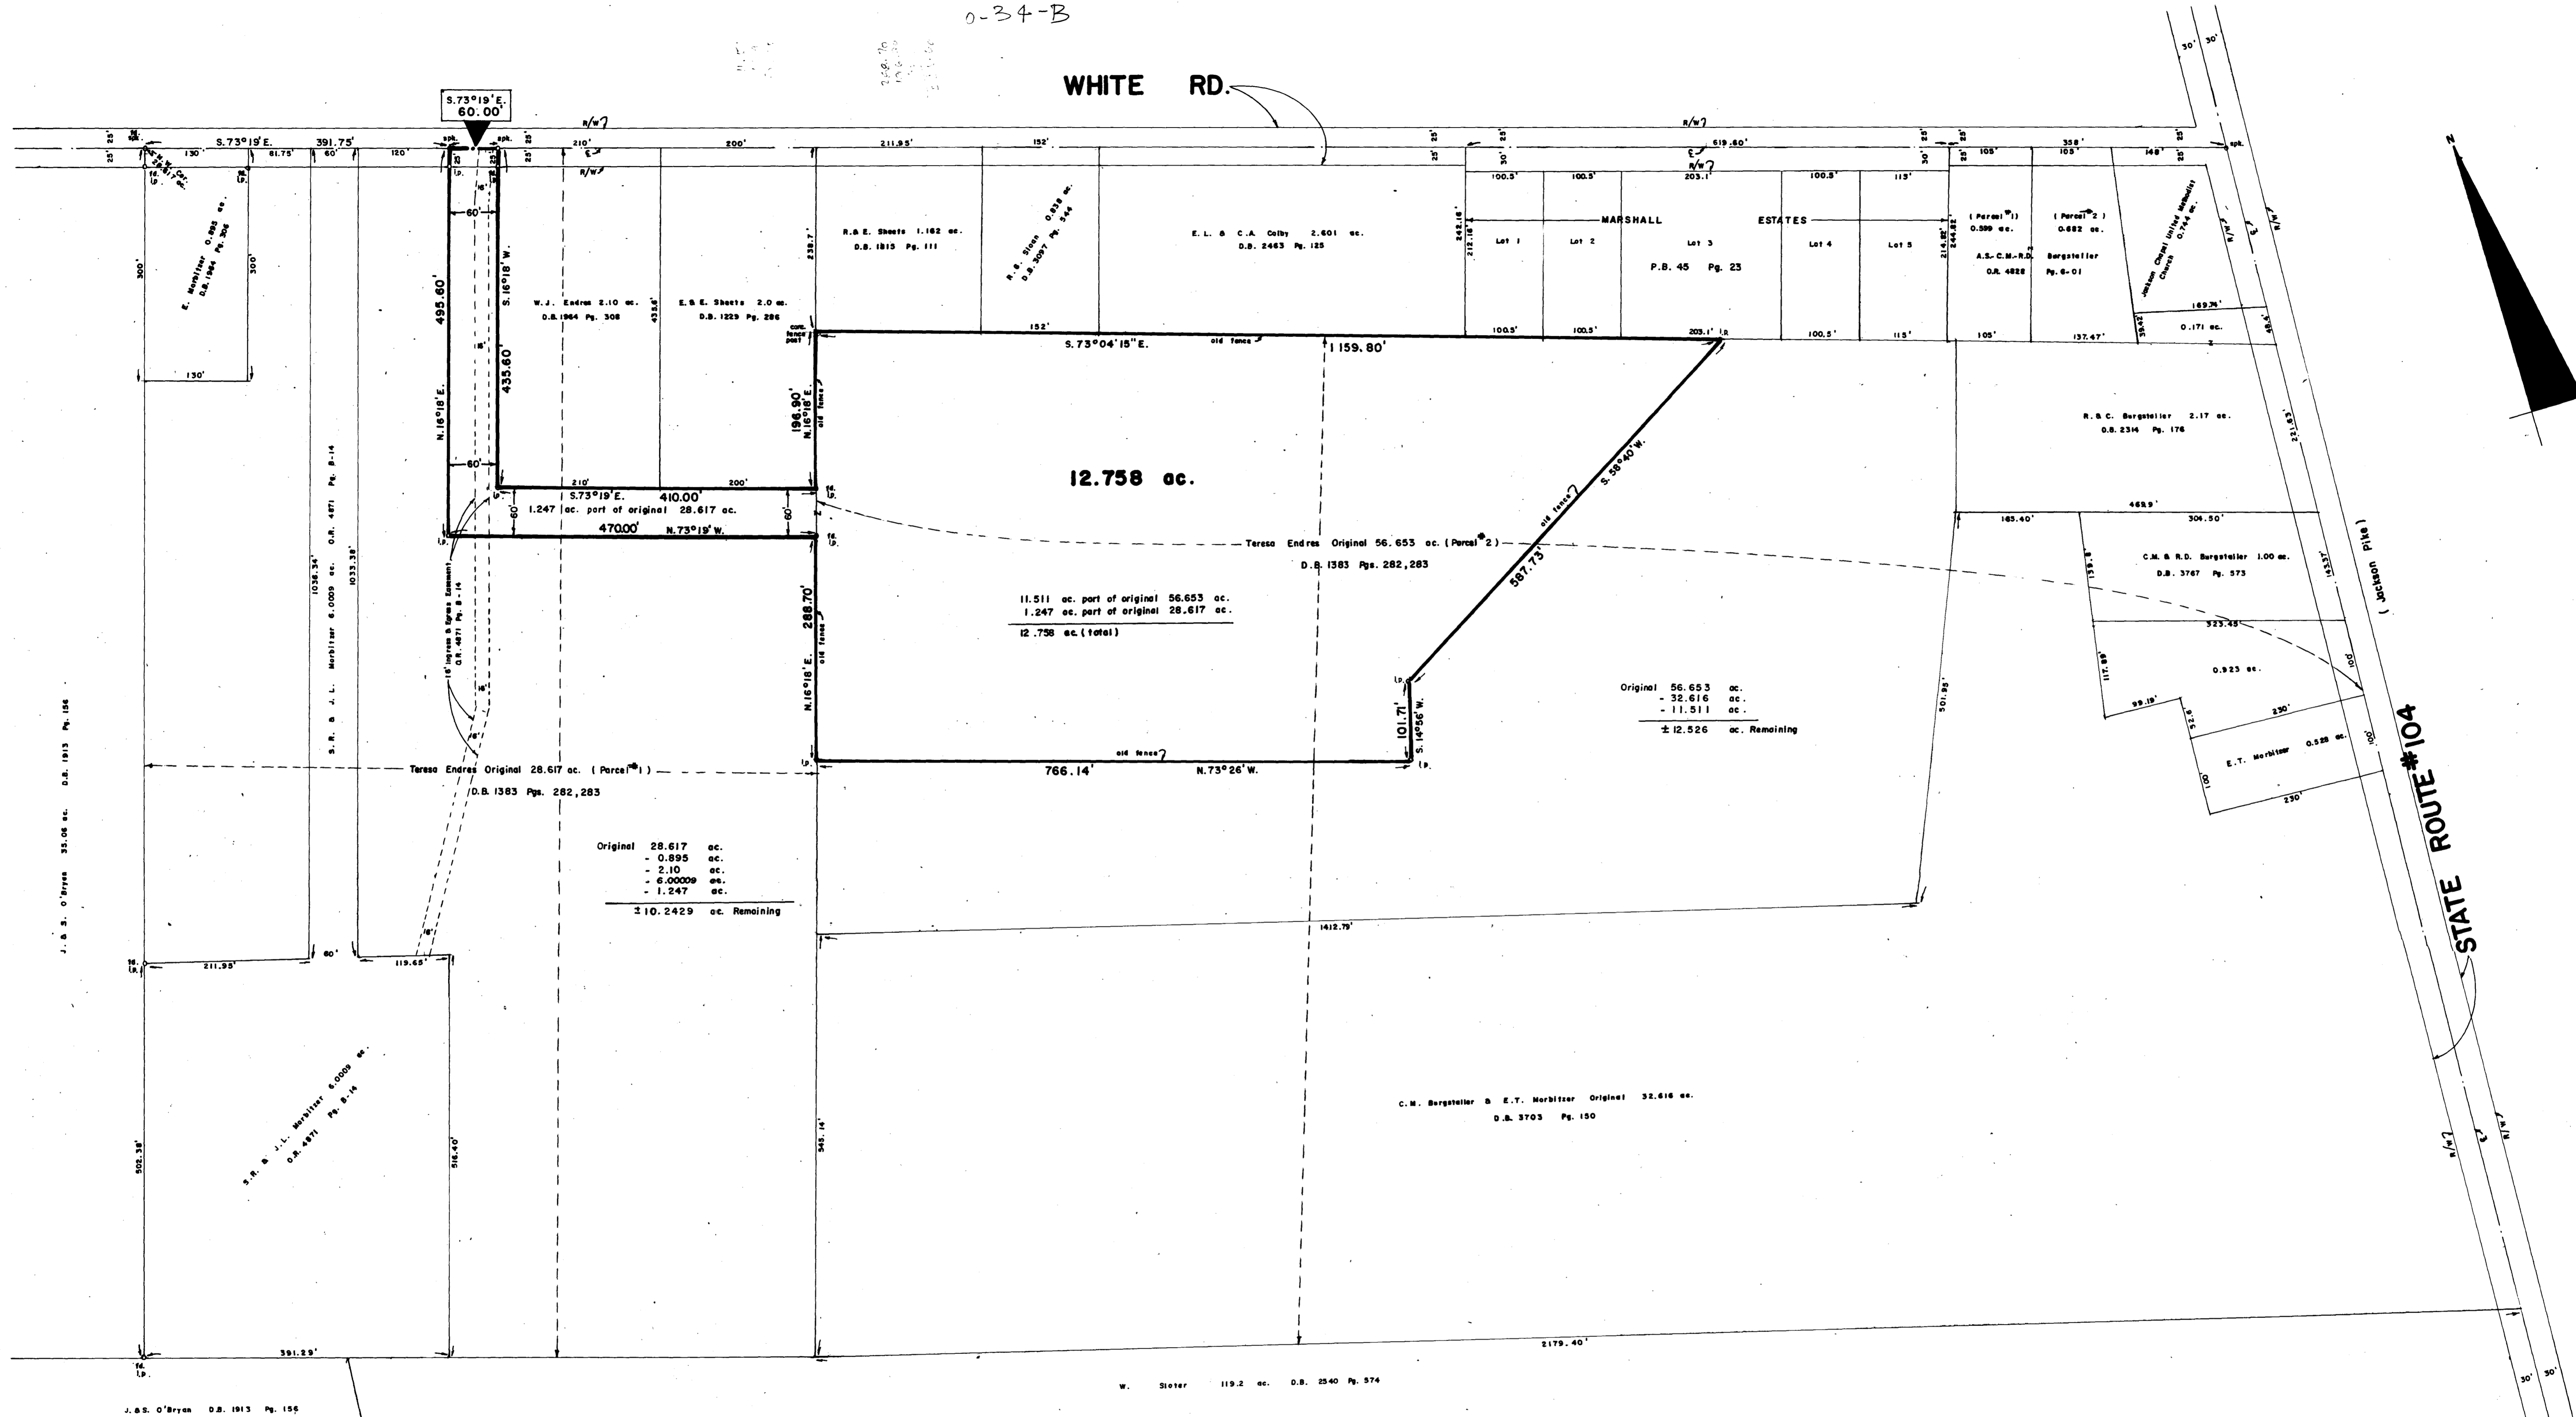

Original 28.617 ac.  
 - 0.895 ac.  
 - 2.10 ac.  
 - 6.0000 ac.  
 - 1.247 ac.  
 210.2429 ac. Remaining

Original 56.653 ac.  
 - 32.616 ac.  
 - 11.511 ac.  
 ± 12.526 ac. Remaining

Being 1.247 acres out of an original 28.617 acre tract (Parcel #1), and 11.511 acres out of an original 56.653 acre tract (Parcel #2) conveyed to Teresa Endres shown of record in Deed Book 1383, Pages 282, 283, Recorder's Office, Franklin County, Ohio, and being a part of Virginia Military Survey #469, Jackson Township, Franklin County, Ohio.

Scale 1" = 20'

March 16, 1985

Albert H. Andrews Registered Surveyor #5699  
 Myers Surveying Company  
 2740 E. Main Street  
 Columbus, Ohio 43209  
 Phone - 1-614-235-8677

RICHARD & CATHERINE BURGSTALLER