

SURVEY OF 40.706 ACRE TRACT

0-51

Located in Lot No. 5 of Virginia Military Survey 1365

Jackson Township, Franklin County, Ohio

Surveyed & Platted

By

EVANS, MECHWART, HAMBLETON & TILTON, INC.


Consulting Engineers & Surveyors
Gahanna, Ohio

By [Signature]
Registered Surveyor No. 4072

Scale: 1" = 100'

March 6, 1969

o = Iron Pin

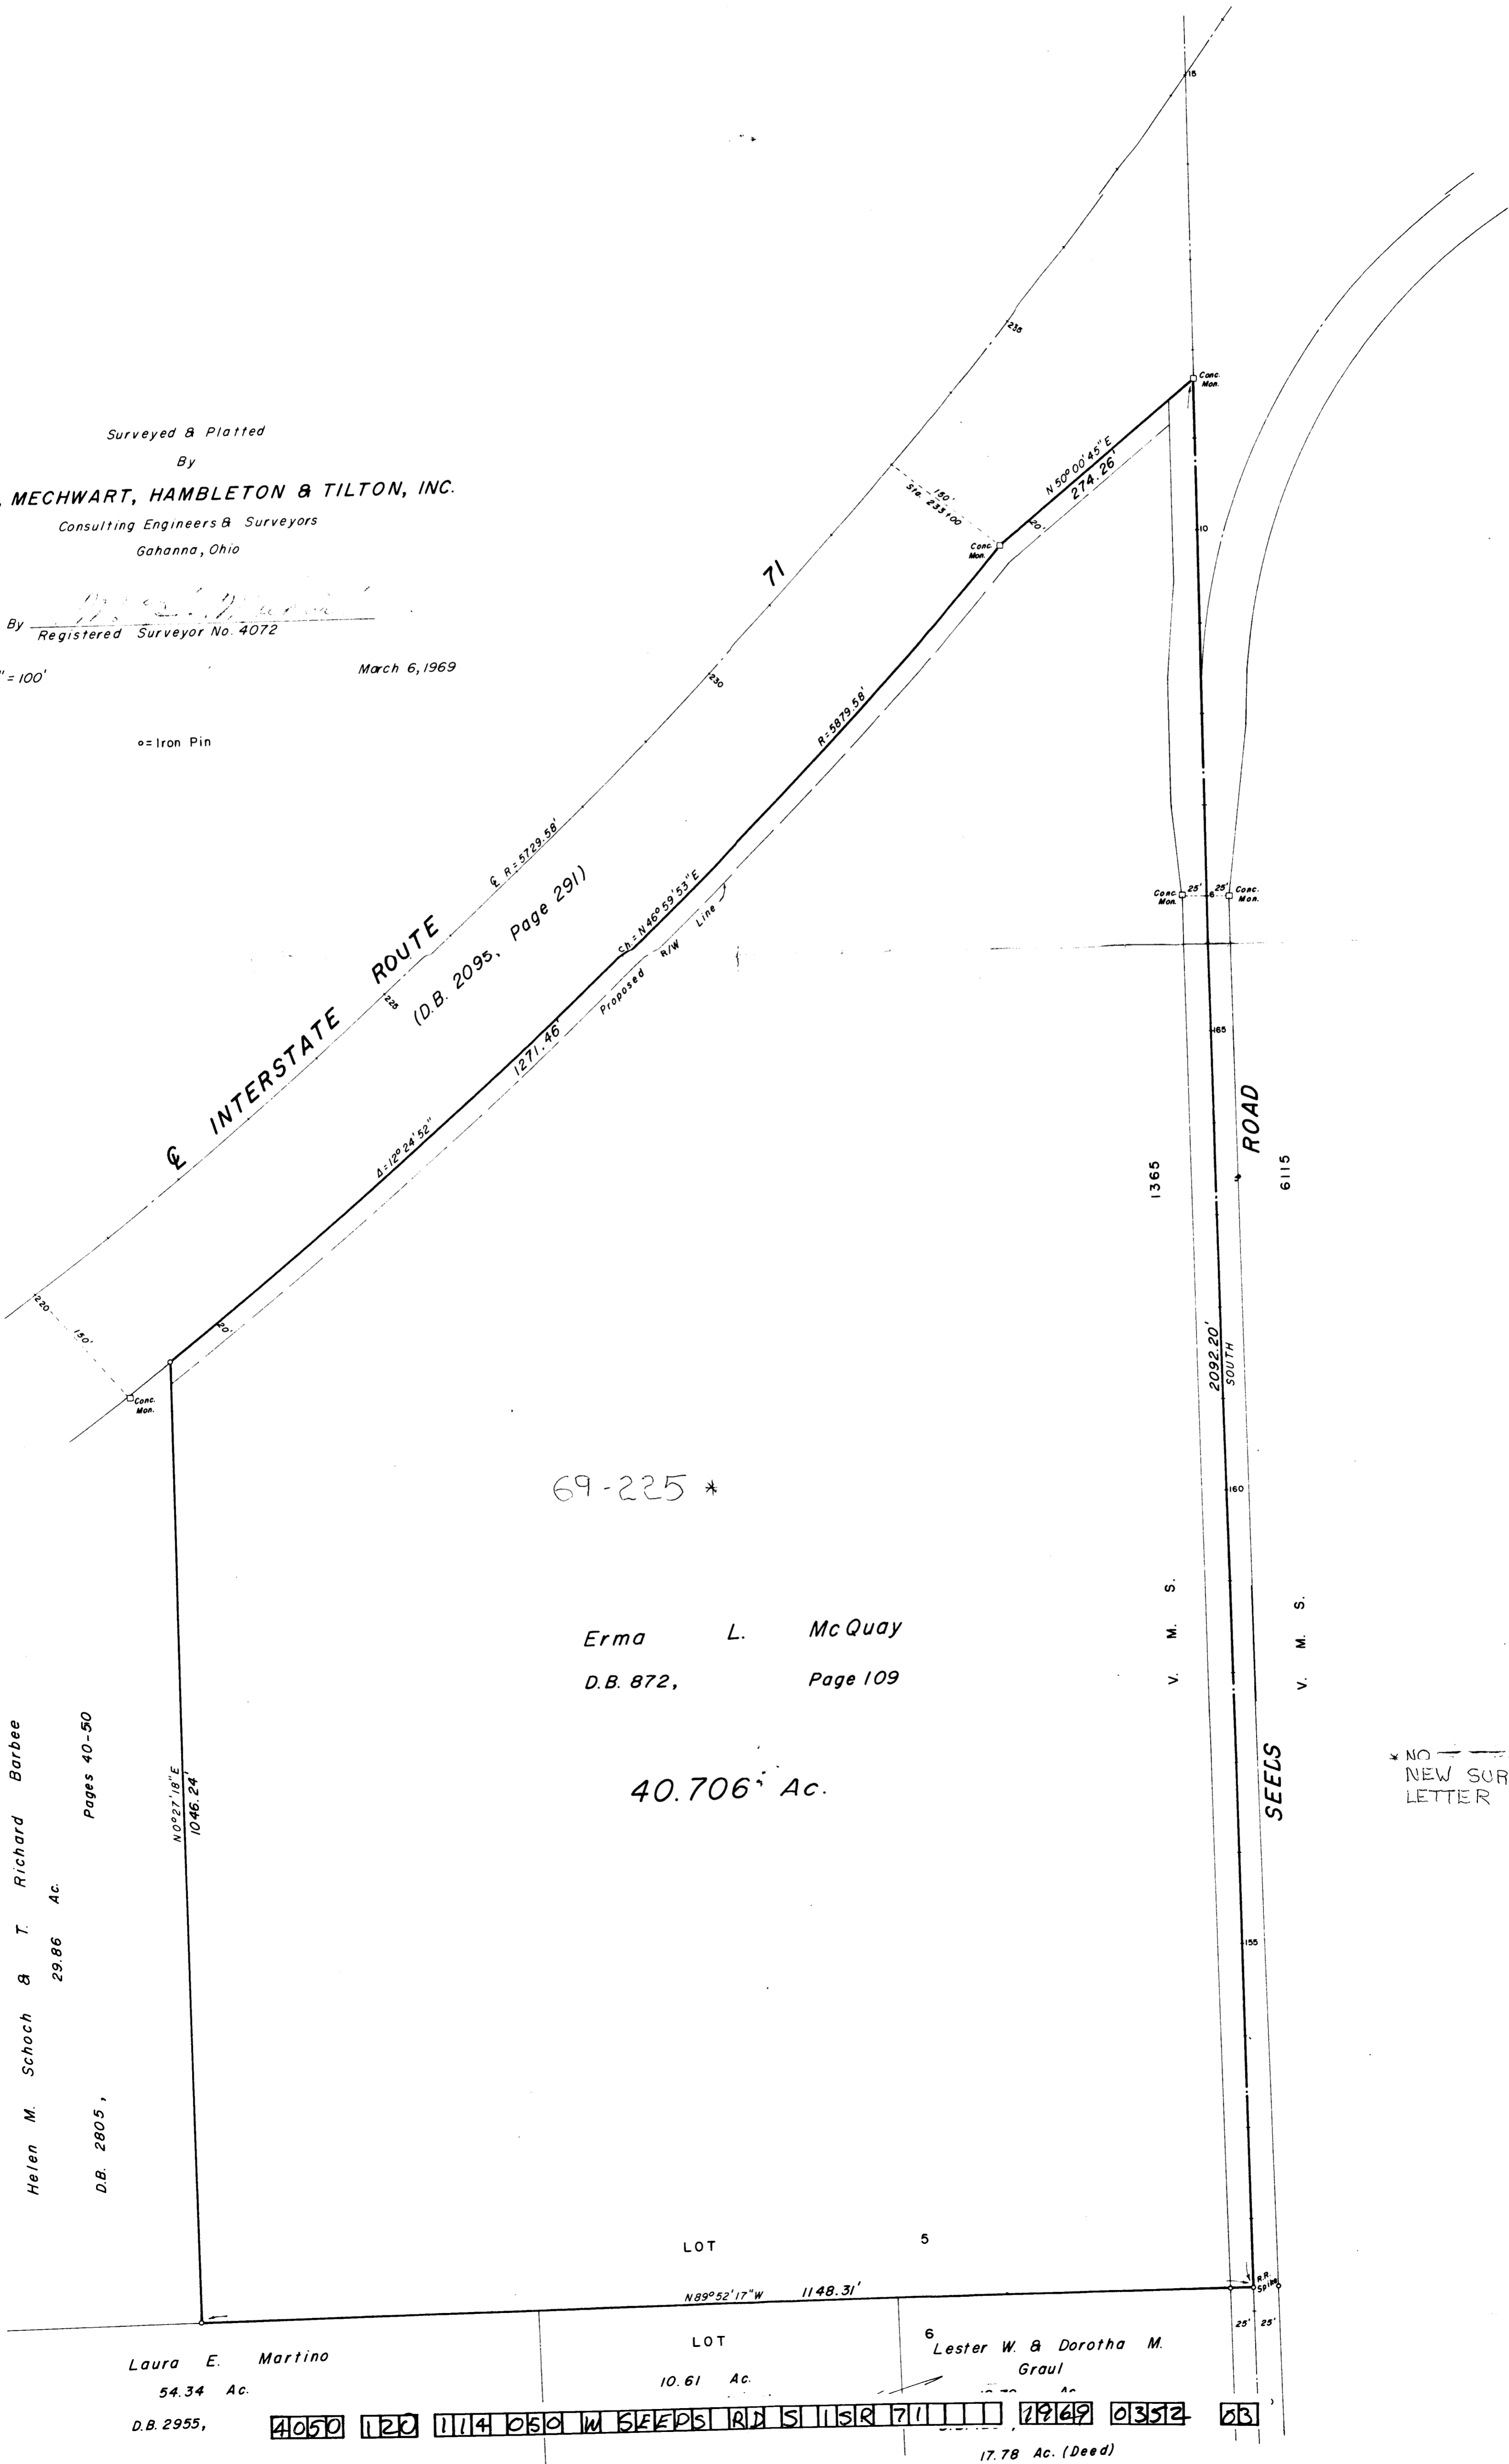

INTERSTATE ROUTE
(D.B. 2095, Page 291)

SEELS ROAD
1365
6115
2092.20' SOUTH

69-225 *

Erma L. McQuay
D.B. 872, Page 109

40.706 Ac.

Helen M. Schoch & T. Richard Barbee
29.86 Ac.
D.B. 2805, Pages 40-50

Laura E. Martino
54.34 Ac.
D.B. 2955,

LOT 5
N 89° 52' 17" W 1148.31'
LOT 6
10.61 Ac.

Lester W. & Dorothea M. Gaul

4050 120 114 050 W SEELS RD S 13R 71 1969 0352 03

17.78 Ac. (Deed)

* NO ... (COM) NEW SURVEY CHA LETTER WRITTEN