

PROJ. NO: NWE JOB
 SCALE: 1"=300'
 N/A
 FILE NO: bm02
 DRAWN BY: MSP
 CHKD. BY: MHT

DATE ISSUED: 07-28-00
 REVISED:


London Groveport Road
 Alta Survey

EDG ENVIRONMENTAL DESIGN GROUP
 ENGINEERS - LANDSCAPE ARCHITECTS - SURVEYORS
 9015 Antares Avenue
 Columbus, OH 43240
 Tel. 614 433 9015
 Fax. 614 433 9513

SHEET:
 3 of 3

Flood Information
 Community Panel No. 390167 0328 G
 Community Panel No. 390167 0326 G
 Flood Zone "X"
 Dated August 8, 1995

Utility Warning
 The underground utilities shown have been located from field survey information and existing drawings. The surveyor makes no guarantee that the underground utilities shown comprise all such utilities nor that the underground utilities shown are in the exact location indicated. Prior to any excavation, the Ohio Utilities Protection Service (and any utilities not members of OUPS) should be contacted for marking their underground utilities in the field.

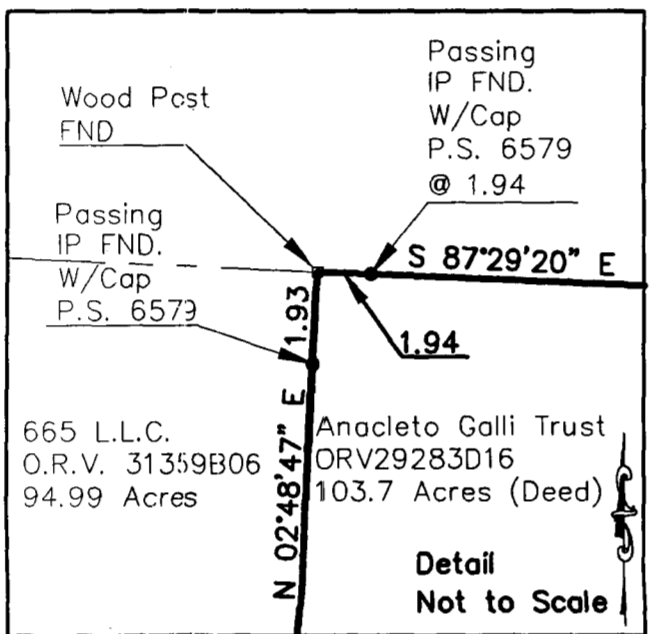

Symbol Legend

	= Telephone Pedestal		= R.R. Spk. Fnd.
	= Power Pole		= RR Spk. Set
	= Telephone Pole		= I.P. Fnd.
	= Manhole		= I.P. Set
	= Light pole		
	= Water Valve		
	= Fence		
	= Sign		
	= San Line		= Found Monument
	= Storm Line		
	= Water Line		
	= Elec Line		
	= Gas Line		

I.P. Set are 3/4" I.D. Iron Pin
 30" long w/cap inscribed EDG.

