



**SURVEY OF ACREAGE PARCEL**  
**VIRGINIA MILITARY SURVEY No. 6115**  
**CITY OF GROVE CITY, FRANKLIN COUNTY, OHIO**

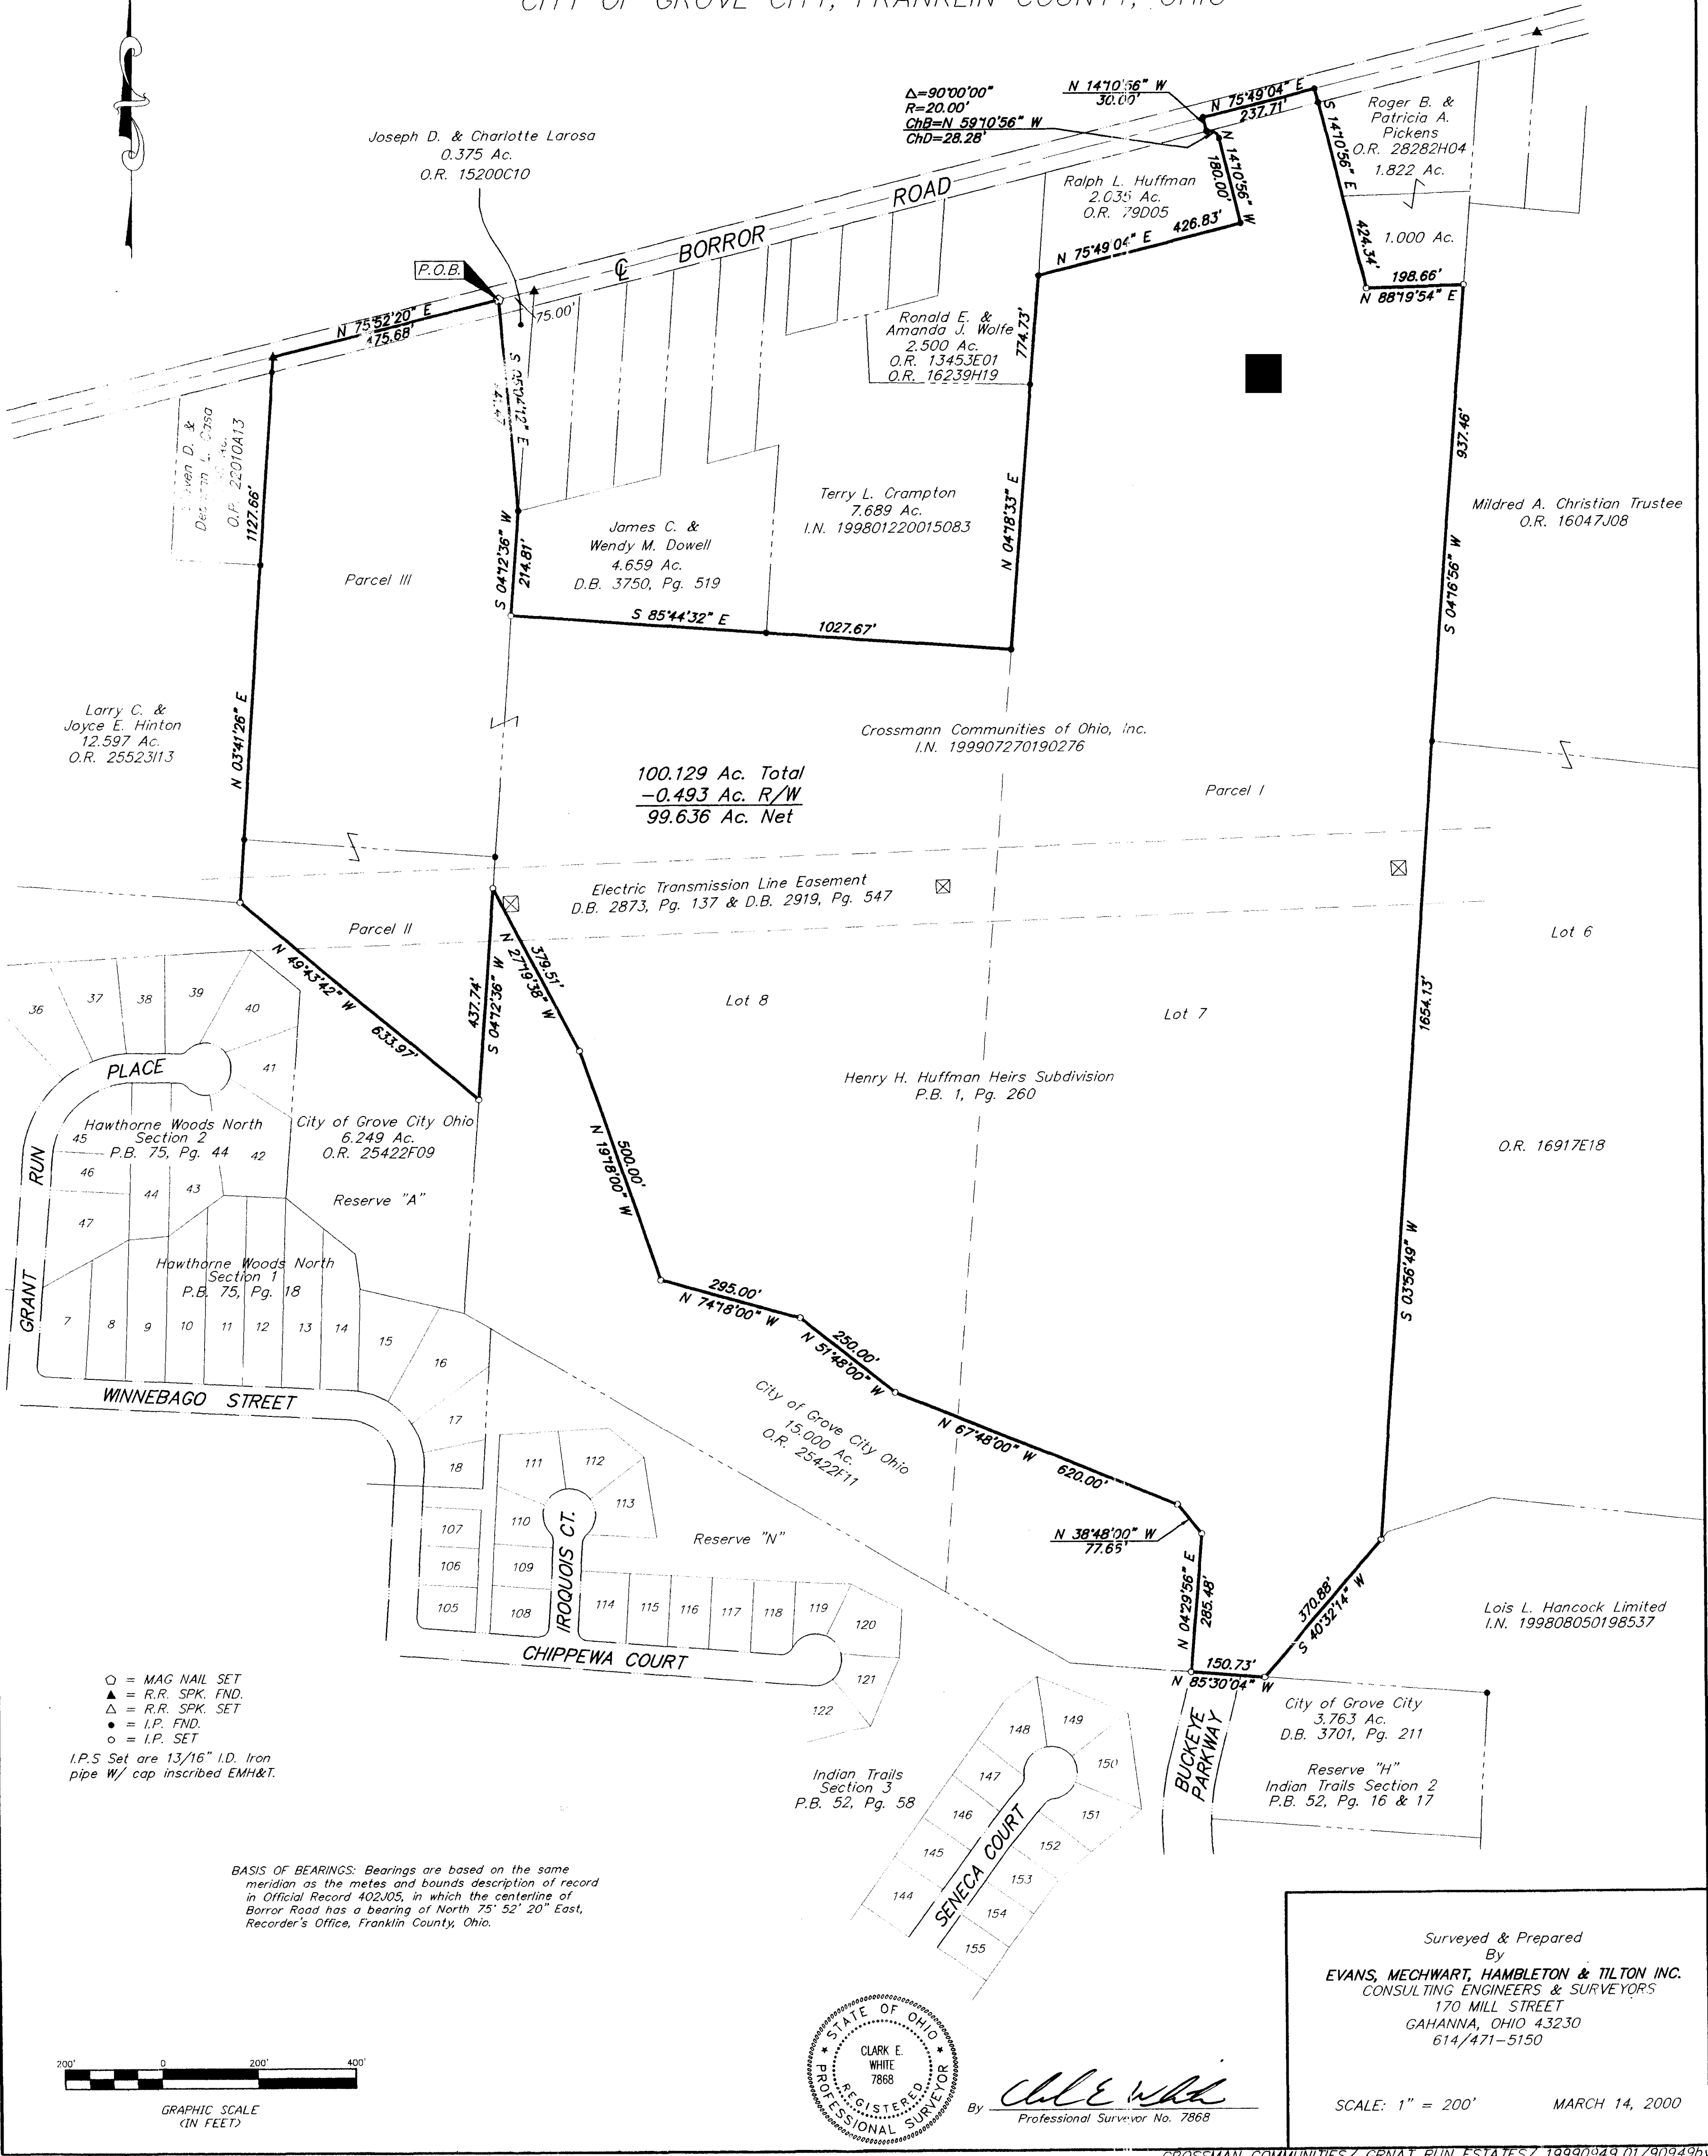

- = MAG NAIL SET
  - ▲ = R.R. SPK. FND.
  - △ = R.R. SPK. SET
  - = I.P. FND.
  - = I.P. SET
- I.P.S. Set are 13/16" I.D. Iron pipe w/ cap inscribed EMH&T.

**BASIS OF BEARINGS:** Bearings are based on the same meridian as the metes and bounds description of record in Official Record 402J05, in which the centerline of Borror Road has a bearing of North 75° 52' 20" East, Recorder's Office, Franklin County, Ohio.

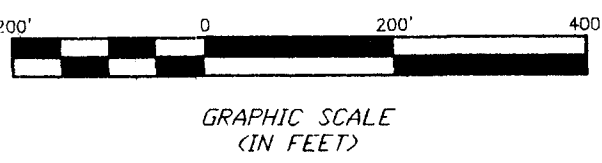

By *Clark E. White*  
 Professional Surveyor No. 7868

Surveyed & Prepared By  
**EVANS, MECHWART, HAMBLETON & TILTON INC.**  
 CONSULTING ENGINEERS & SURVEYORS  
 170 MILL STREET  
 GAHANNA, OHIO 43230  
 614/471-5150

SCALE: 1" = 200'      MARCH 14, 2000

PROJECT: 19990949.01.DWG. 19990949.DWG. - U. RWLS. - PLotted by JARISHIP - March 13, 2000 - 7:09 AM