


City of Columbus 150th No. 3447, P. 712

Plat of 25 Tracts
 IN P.M.S. 1108, Jackson Twp.,
 Franklin Co. Ohio
 for:

INTERSTATE GAMES


Louis F. Hyines

254 Kessler Street
 Columbus, Ohio 43125
 Phone 487-2181

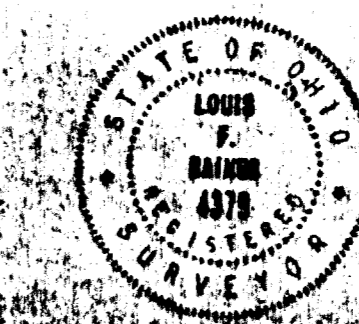

STANDARD CERTIFICATE OF SURVEY
 IS CORRECT AS SHOWN
 DATE: 5/24/68
 SIGNED: [Signature]

Richard W. Stickle, D.M. 902-04

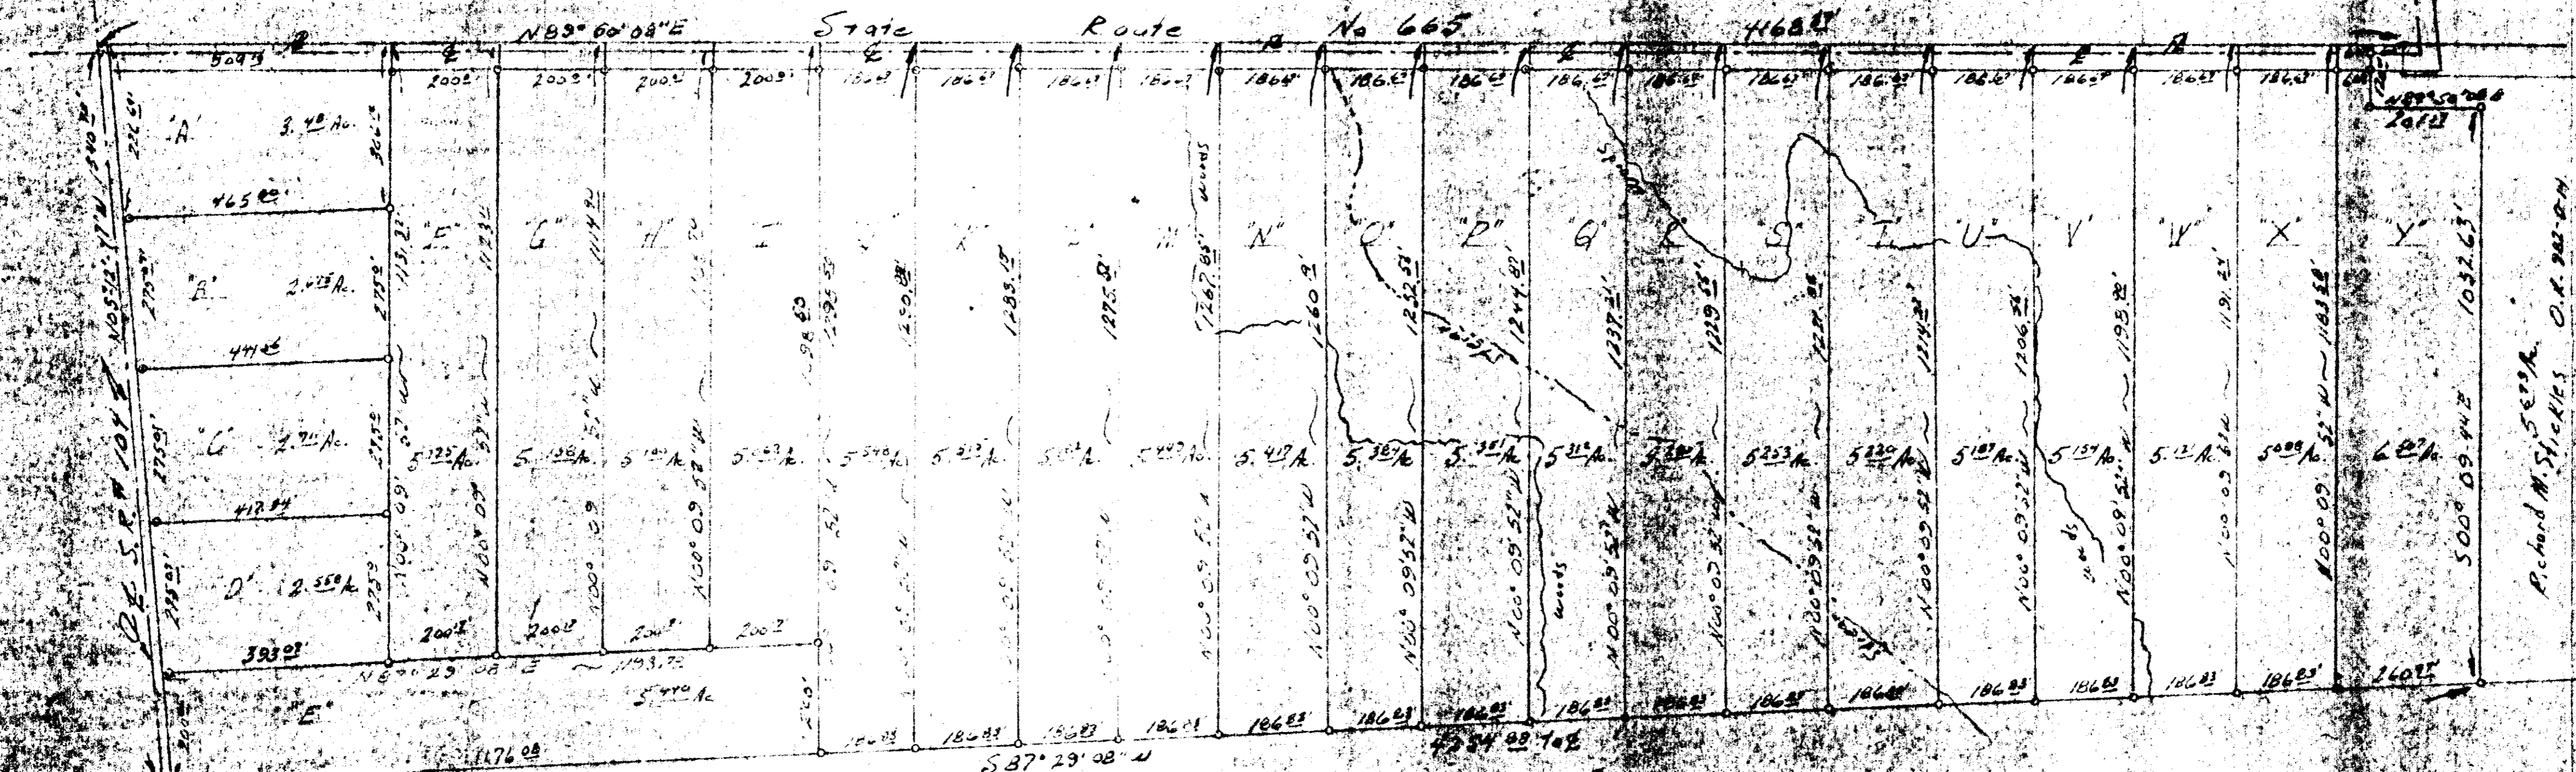

Louis F Haines

354 Kesler Street
Groveport, Ohio 43125
Phone 637-2181



City of Columbus 150th Ave. D.B. 3449, Pg. 712
Plat of 25 Tracts
in P.M.S. 1108, Jackson Twp.
Franklin Co. Ohio
For:
INTERSTATE BANK



STANDARDIZE THE PLAT SURVEY RECORD
IN ACCORD AS RECOMMENDED BY
THE SURVEYING BOARD OF THE STATE OF OHIO