
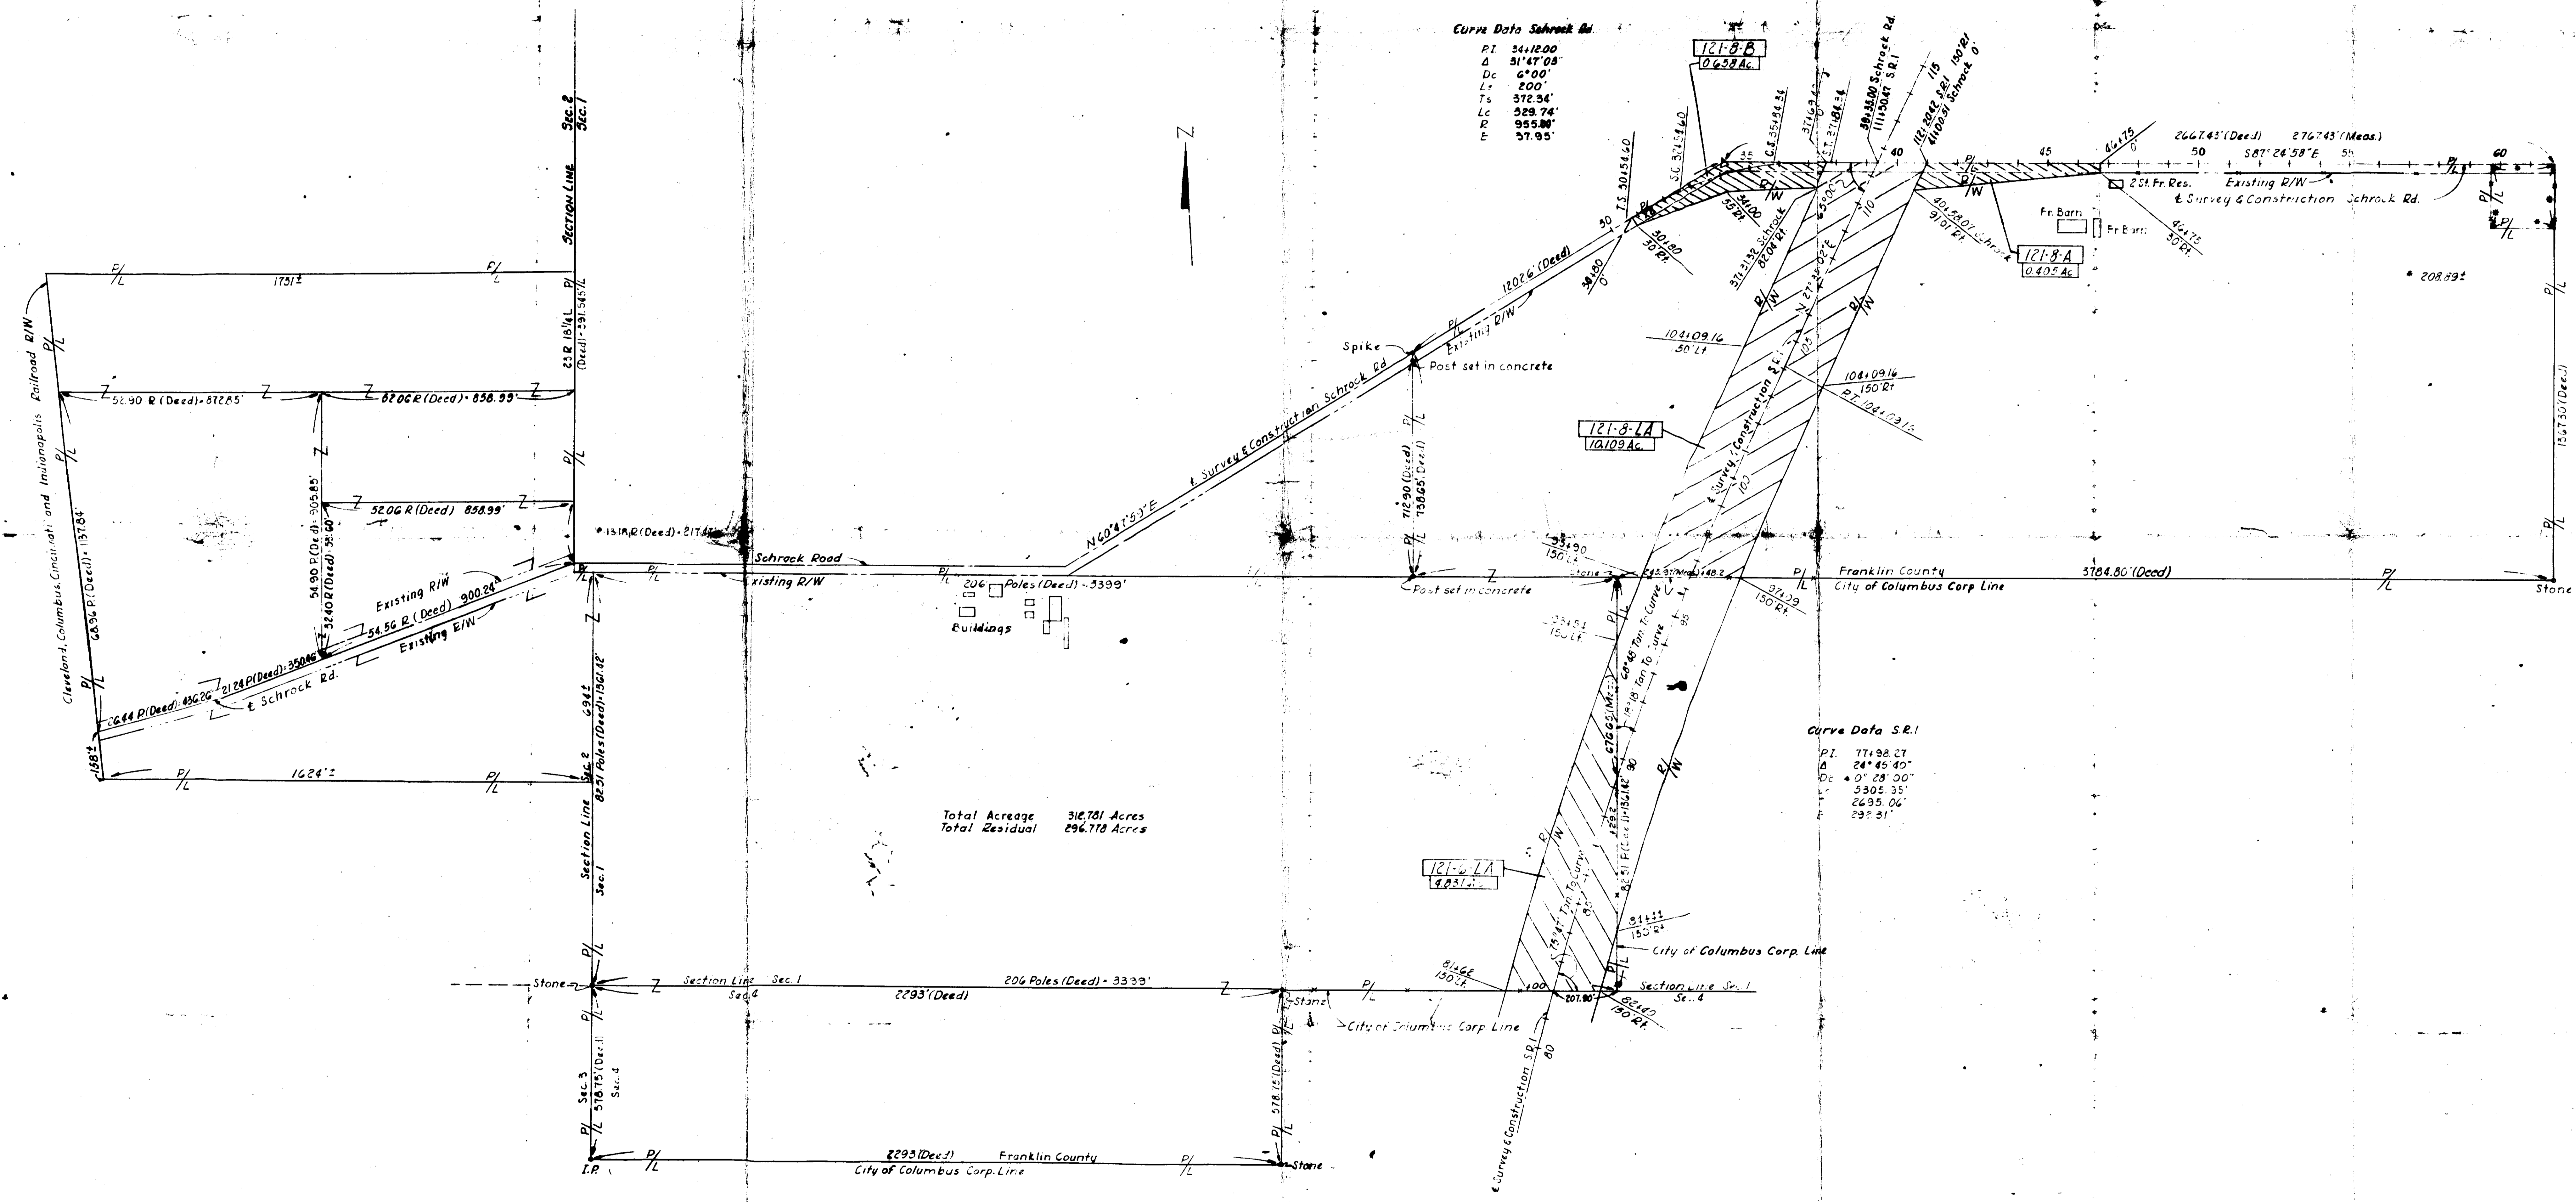


PLAT OF PROPERTY OWNED BY
 ANNA LANE, FRED LANE & JESSE LANE
 OHIO DEPARTMENT OF HIGHWAYS
 SHARON TOWNSHIP, FRANKLIN CO., OHIO
 PARCEL NO. S 121-6-LA, 121-8-LA, 121-8-A, 121-8-B

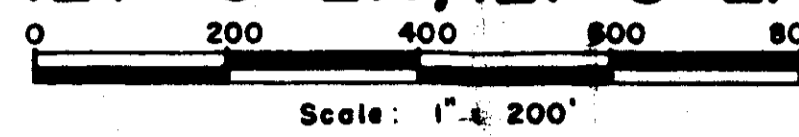

Curve Data Schrock Rd
 PI 5412.00
 Δ 51°47'05"
 Dc 6'00"
 Lc 200'
 Ts 372.94'
 Lc 523.74'
 R 955.80'
 E 97.95'

Curve Data S.R.I
 PI 774.98.57
 Δ 24°45'40"
 Dc 0'28'00"
 Lc 5305.35'
 R 2695.06'
 E 297.31'

Total Acreage 312.781 Acres
 Total Residual 296.710 Acres

ALDEN E. STILSON & ASSOCIATES LIMITED					
CONSULTING ENGINEERS					
COLUMBUS, OHIO					
CLEVELAND-COLUMBUS EXPRESSWAY					
C-121					
STATE ROUTE 1					
DESIGNED	DRAWN	CHECKED	REVIEWED	DATE	REVISED
L.T.	L.T.	C.E.M.	K.R.M.	12-29-57	