


0-3-J

WILLIAM HAROLD LYNN  
EULA E LYNN  
54 ACRES  
D.B. 1913 PG. 253

0-3-J

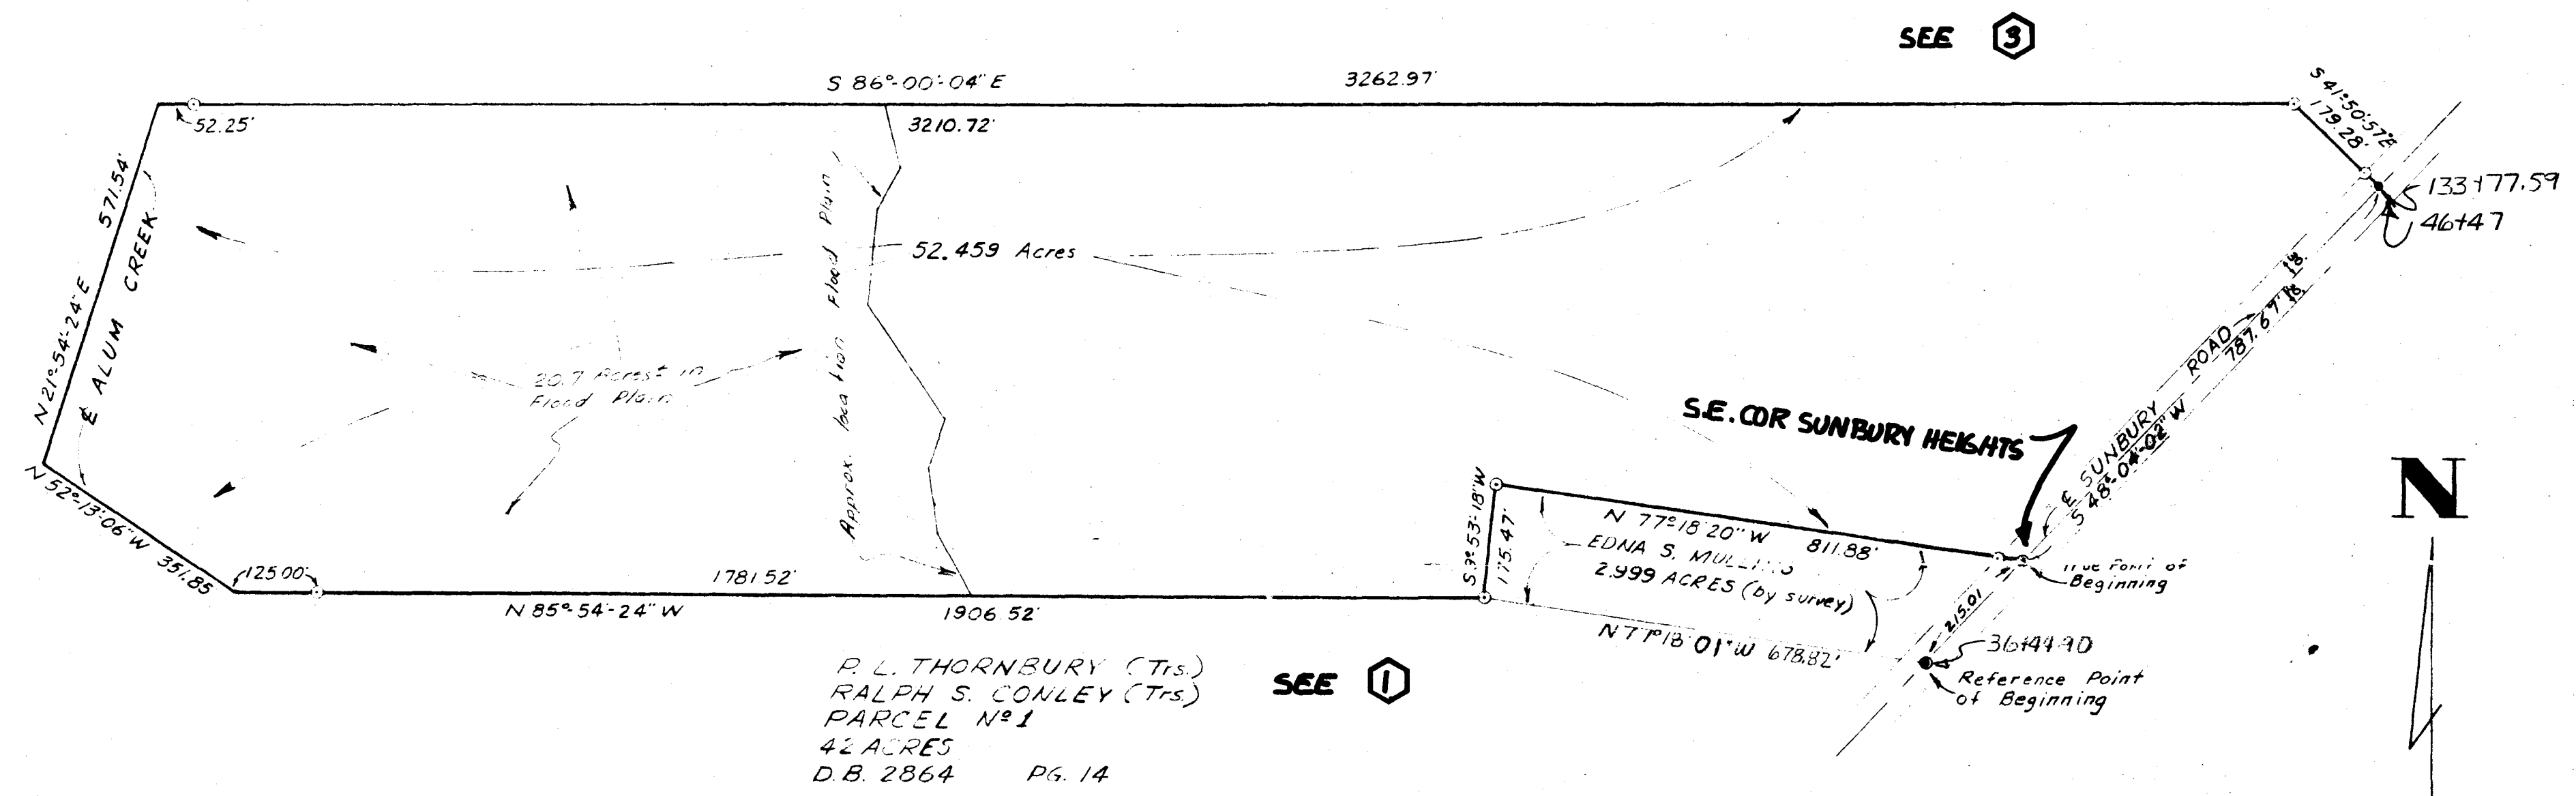

Situated in the State of Ohio, County of Franklin, Township of Blendon, Quarter Township 3, Township 2, Range 17, United States Military Lands, containing 52.459 acres, more or less, being out of that original 55.49 acre tract of land (55.459 acres by survey of Hockaden-Lipes-Rousculp, Inc., December, 1971) described in a deed to Edna S. Mullins of record in Deed Book 2230, Page 435, Recorder's Office, Franklin County, Ohio

We do hereby certify that the attached plat was prepared from an actual field survey of the premises on that said plat is correct.

HOCKADEN-LIPES-ROUSCULP, INC.  
By PETERIS PRIEDE  
Registered Surveyor N<sup>o</sup> 4358

- = Iron Pin
- = Railroad Spike
- = P.K. nail

———— 1968 COUNTY SURVEY  
- - - - - 1954 COUNTY SURVEY

TYPE OF DRAWING	BOUNDARY PLAT		
52.459 ACRE TRACT NORTH OF MORSE ROAD AND WEST OF SUNBURY ROAD, FRANKLIN COUNTY, OHIO			
SCALE: 1" = 200'	FOR: COLUMBIA PROP. INC.		
DRAWN: P.G.G. 12/10/71	HOCKADEN-LIPES-ROUSCULP, INC.		SHEET NO. 1 OF 1
CHECKED: L.A.H. 12/11/71	CONSULTING ENGINEERS		
REVISED: 7/17/72 P.G.G.	883 N. CASSADY AVE.		ORDER NO. 30532
1-12-74	COLUMBUS, OHIO 43219		614/252-0993

0-3-J