


BASIS OF BEARINGS: N. 1/4 W. LINE OF MORSE ROAD, BEING N. 86° 15' 18" W. AS SHOWN OF RECORD IN O.R. 30536, PAGE D. 05, RECORDER'S OFFICE, FRANKLIN COUNTY, OHIO.

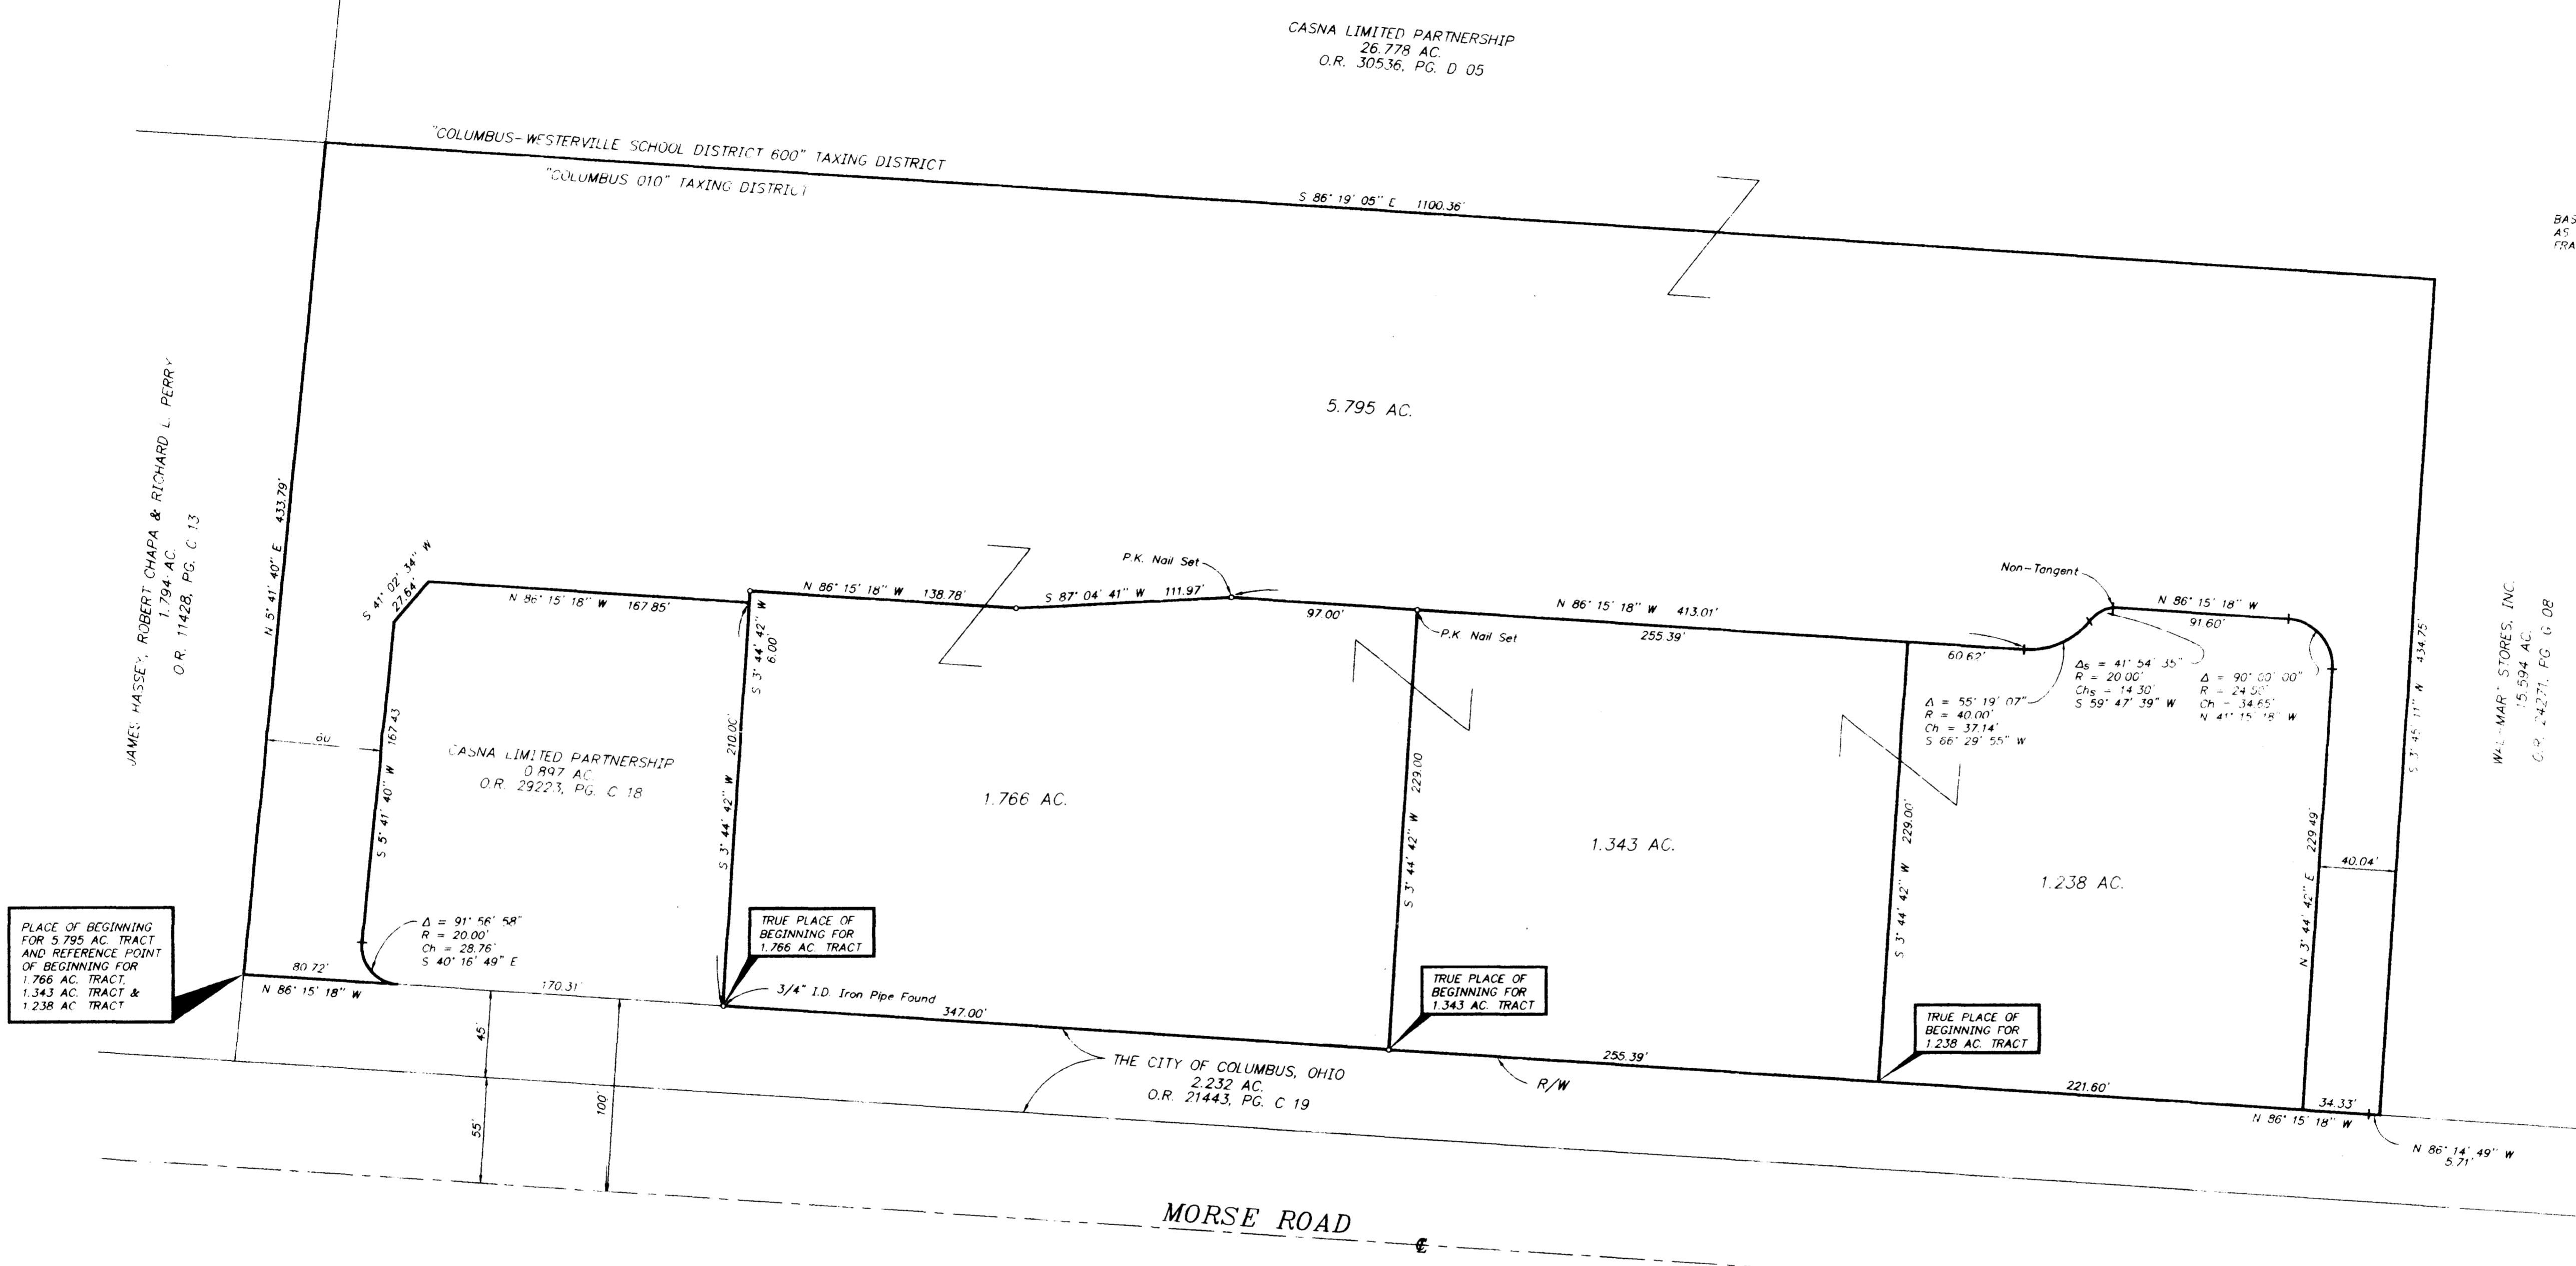

PLACE OF BEGINNING FOR 5.795 AC. TRACT AND REFERENCE POINT OF BEGINNING FOR 1.766 AC. TRACT, 1.343 AC. TRACT & 1.238 AC. TRACT

TRUE PLACE OF BEGINNING FOR 1.766 AC. TRACT

TRUE PLACE OF BEGINNING FOR 1.343 AC. TRACT

TRUE PLACE OF BEGINNING FOR 1.238 AC. TRACT

Richard J. Bull
RICHARD J. BULL, OHIO SURVEYOR NO. 4723



— 3/4" I.D. Iron Pipe Set Unless Otherwise Shown

C.F. BIRD & R.J. BULL, INC.
ENGINEERS / SURVEYORS
2875 W. HURLIN / SPANVILLE RD.
COLUMBUS, OHIO

CASNA LIMITED PARTNERSHIP
O.R. 30536, PG. D. 05

EXHIBIT OF LAND WITHIN
"COLUMBUS 010" TAXING DISTRICT
ON MORSE RD., EAST OF SUNBURY RD.
COLUMBUS, OHIO

10.142 AC. IN QTR. TWP. 3. T. 2. N., R. 17 W., U.S.M.L.
SCALE: 1" = 50'
JOB NO. 1
DWN. TLP. CKD. RJB. FEB. 7, 1996 94-0914