
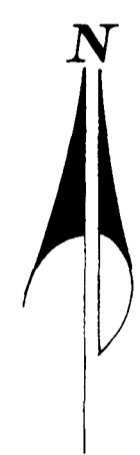


SURVEY OF ACREAGE PARCELS

Located In Part Of Lot 12 Quarter Township 1, Township 1, Range 17,

United States Military Lands

City of Gahanna, County of Franklin, State of Ohio

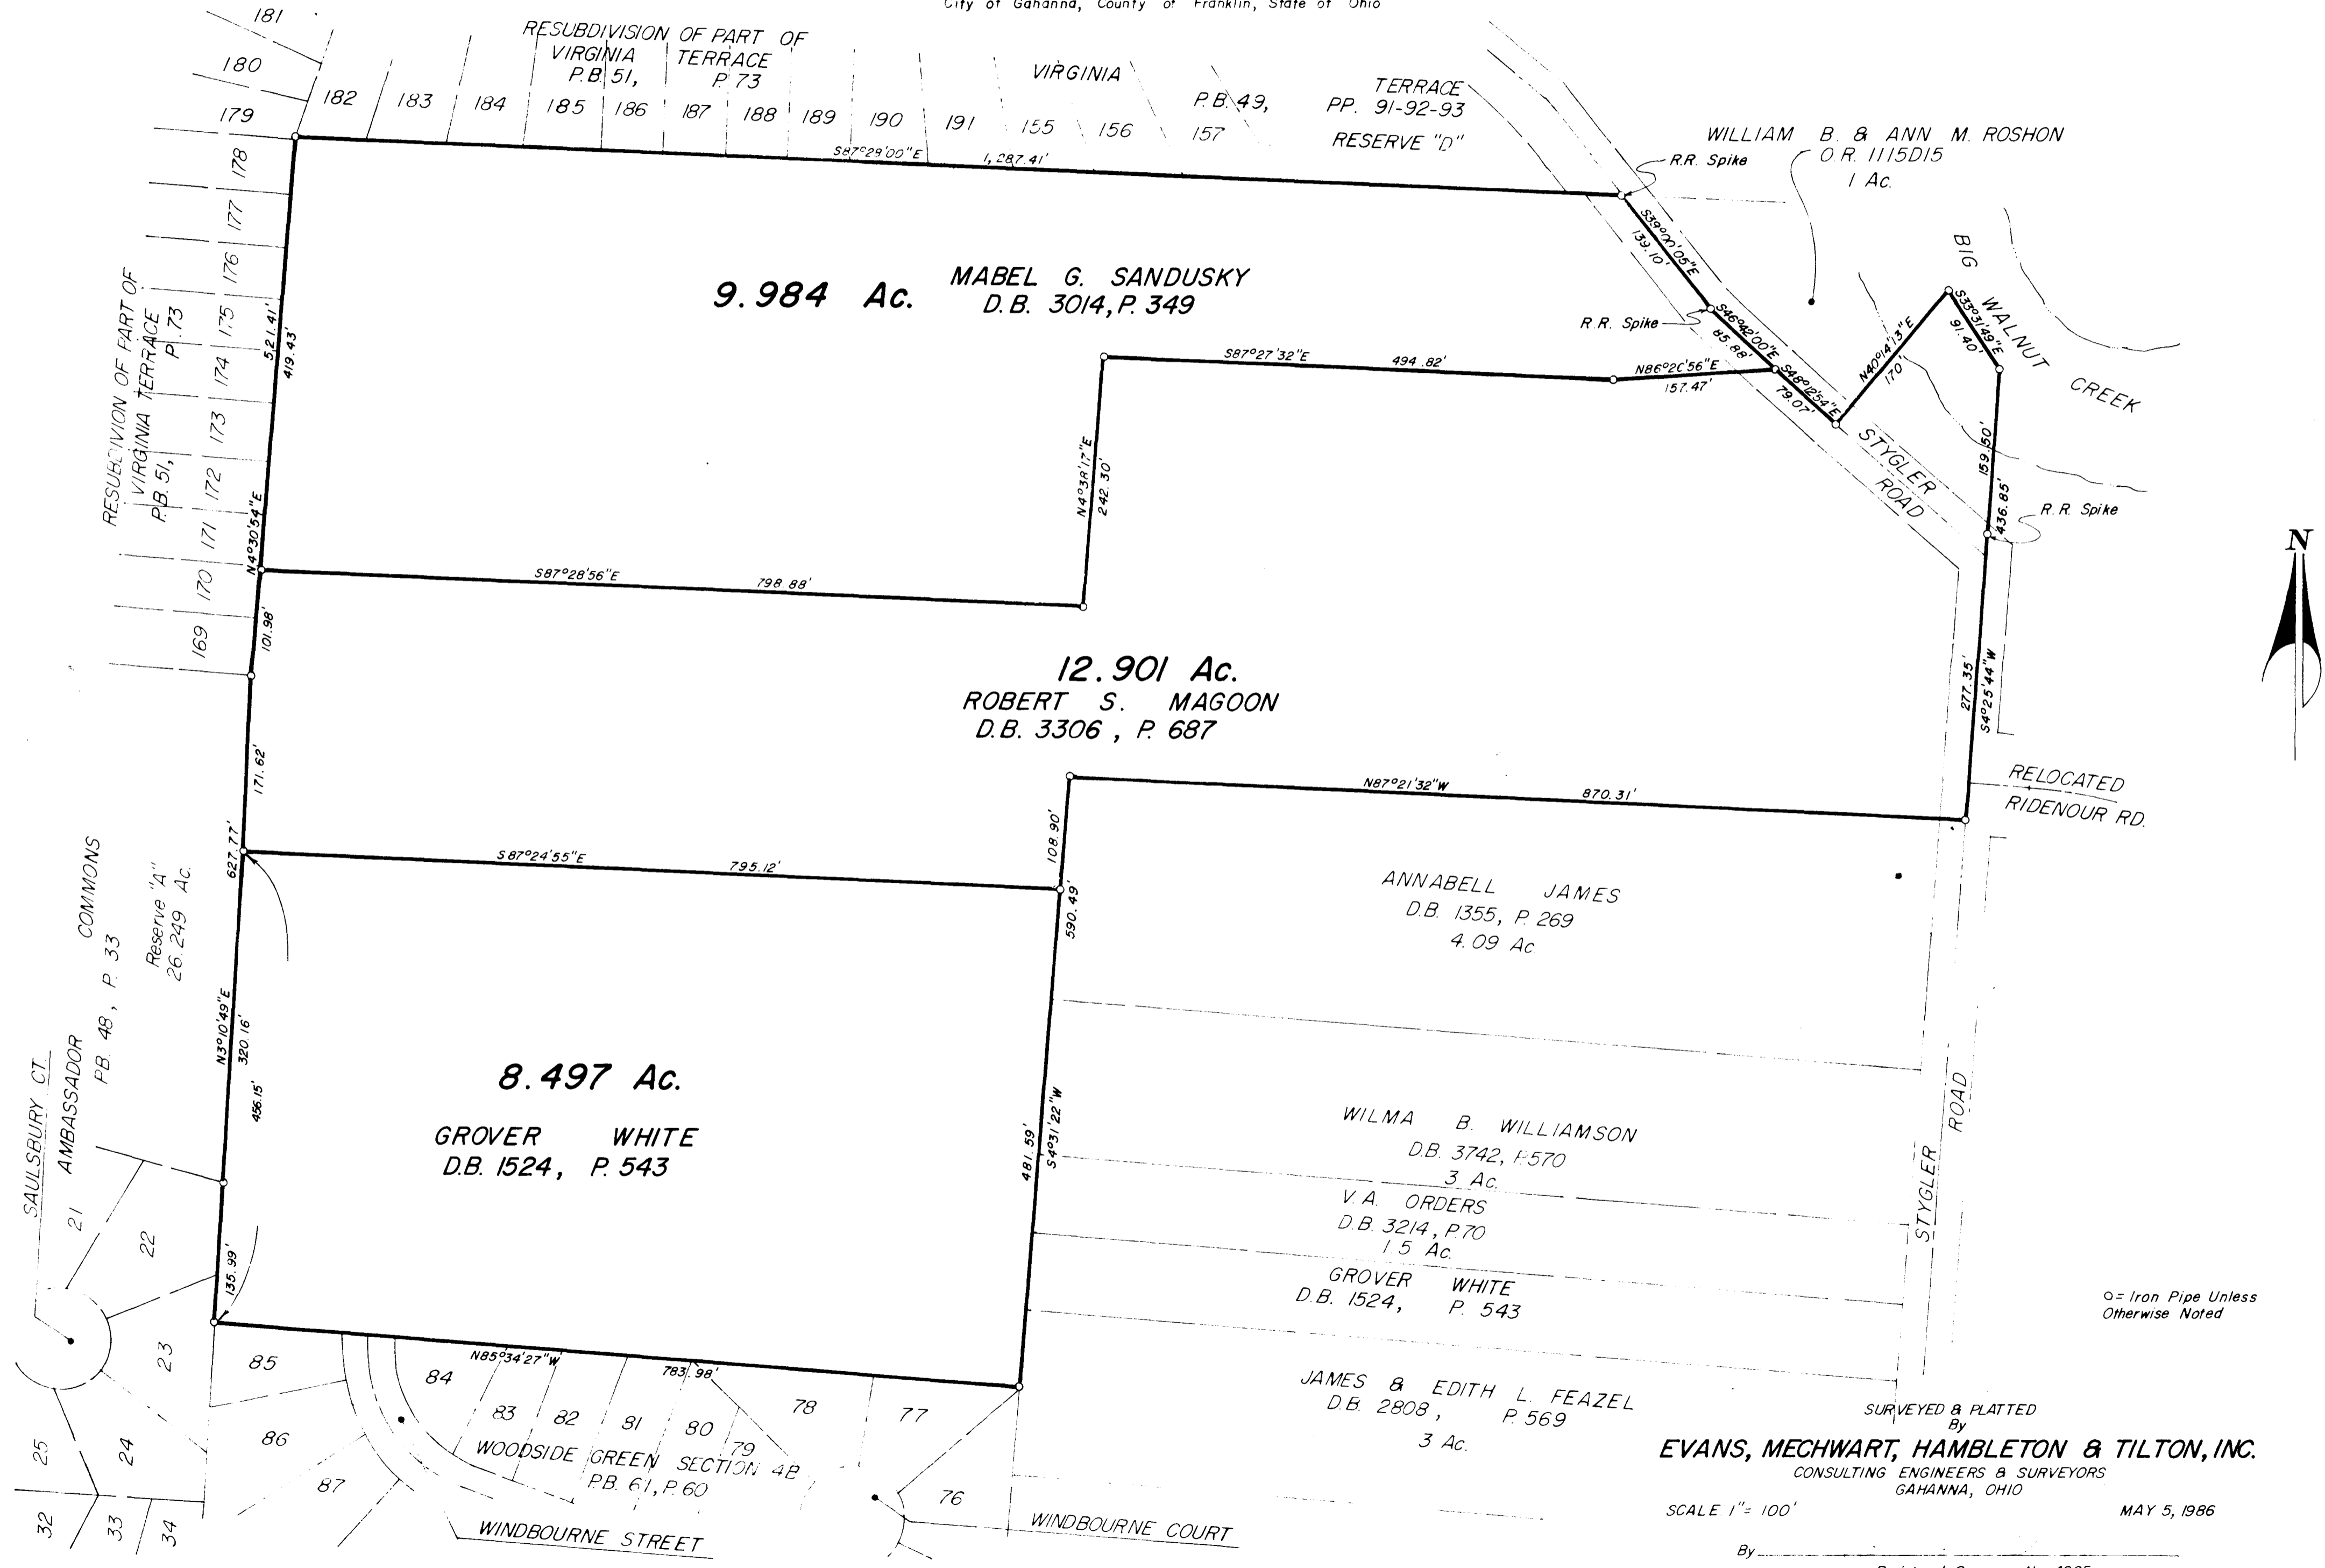

o= Iron Pipe Unless
Otherwise Noted

SURVEYED & PLATTED
By
EVANS, MECHWART, HAMBLETON & TILTON, INC.
CONSULTING ENGINEERS & SURVEYORS
GAHANNA, OHIO

SCALE 1" = 100'
MAY 5, 1986

By _____
Registered Surveyor No. 4965

0-57-E