


SURVEY OF ACREAGE PARCEL
SECTION 3, TOWNSHIP 2, RANGE 16
UNITED STATES MILITARY LANDS
CITY OF COLUMBUS, FRANKLIN COUNTY, OHIO

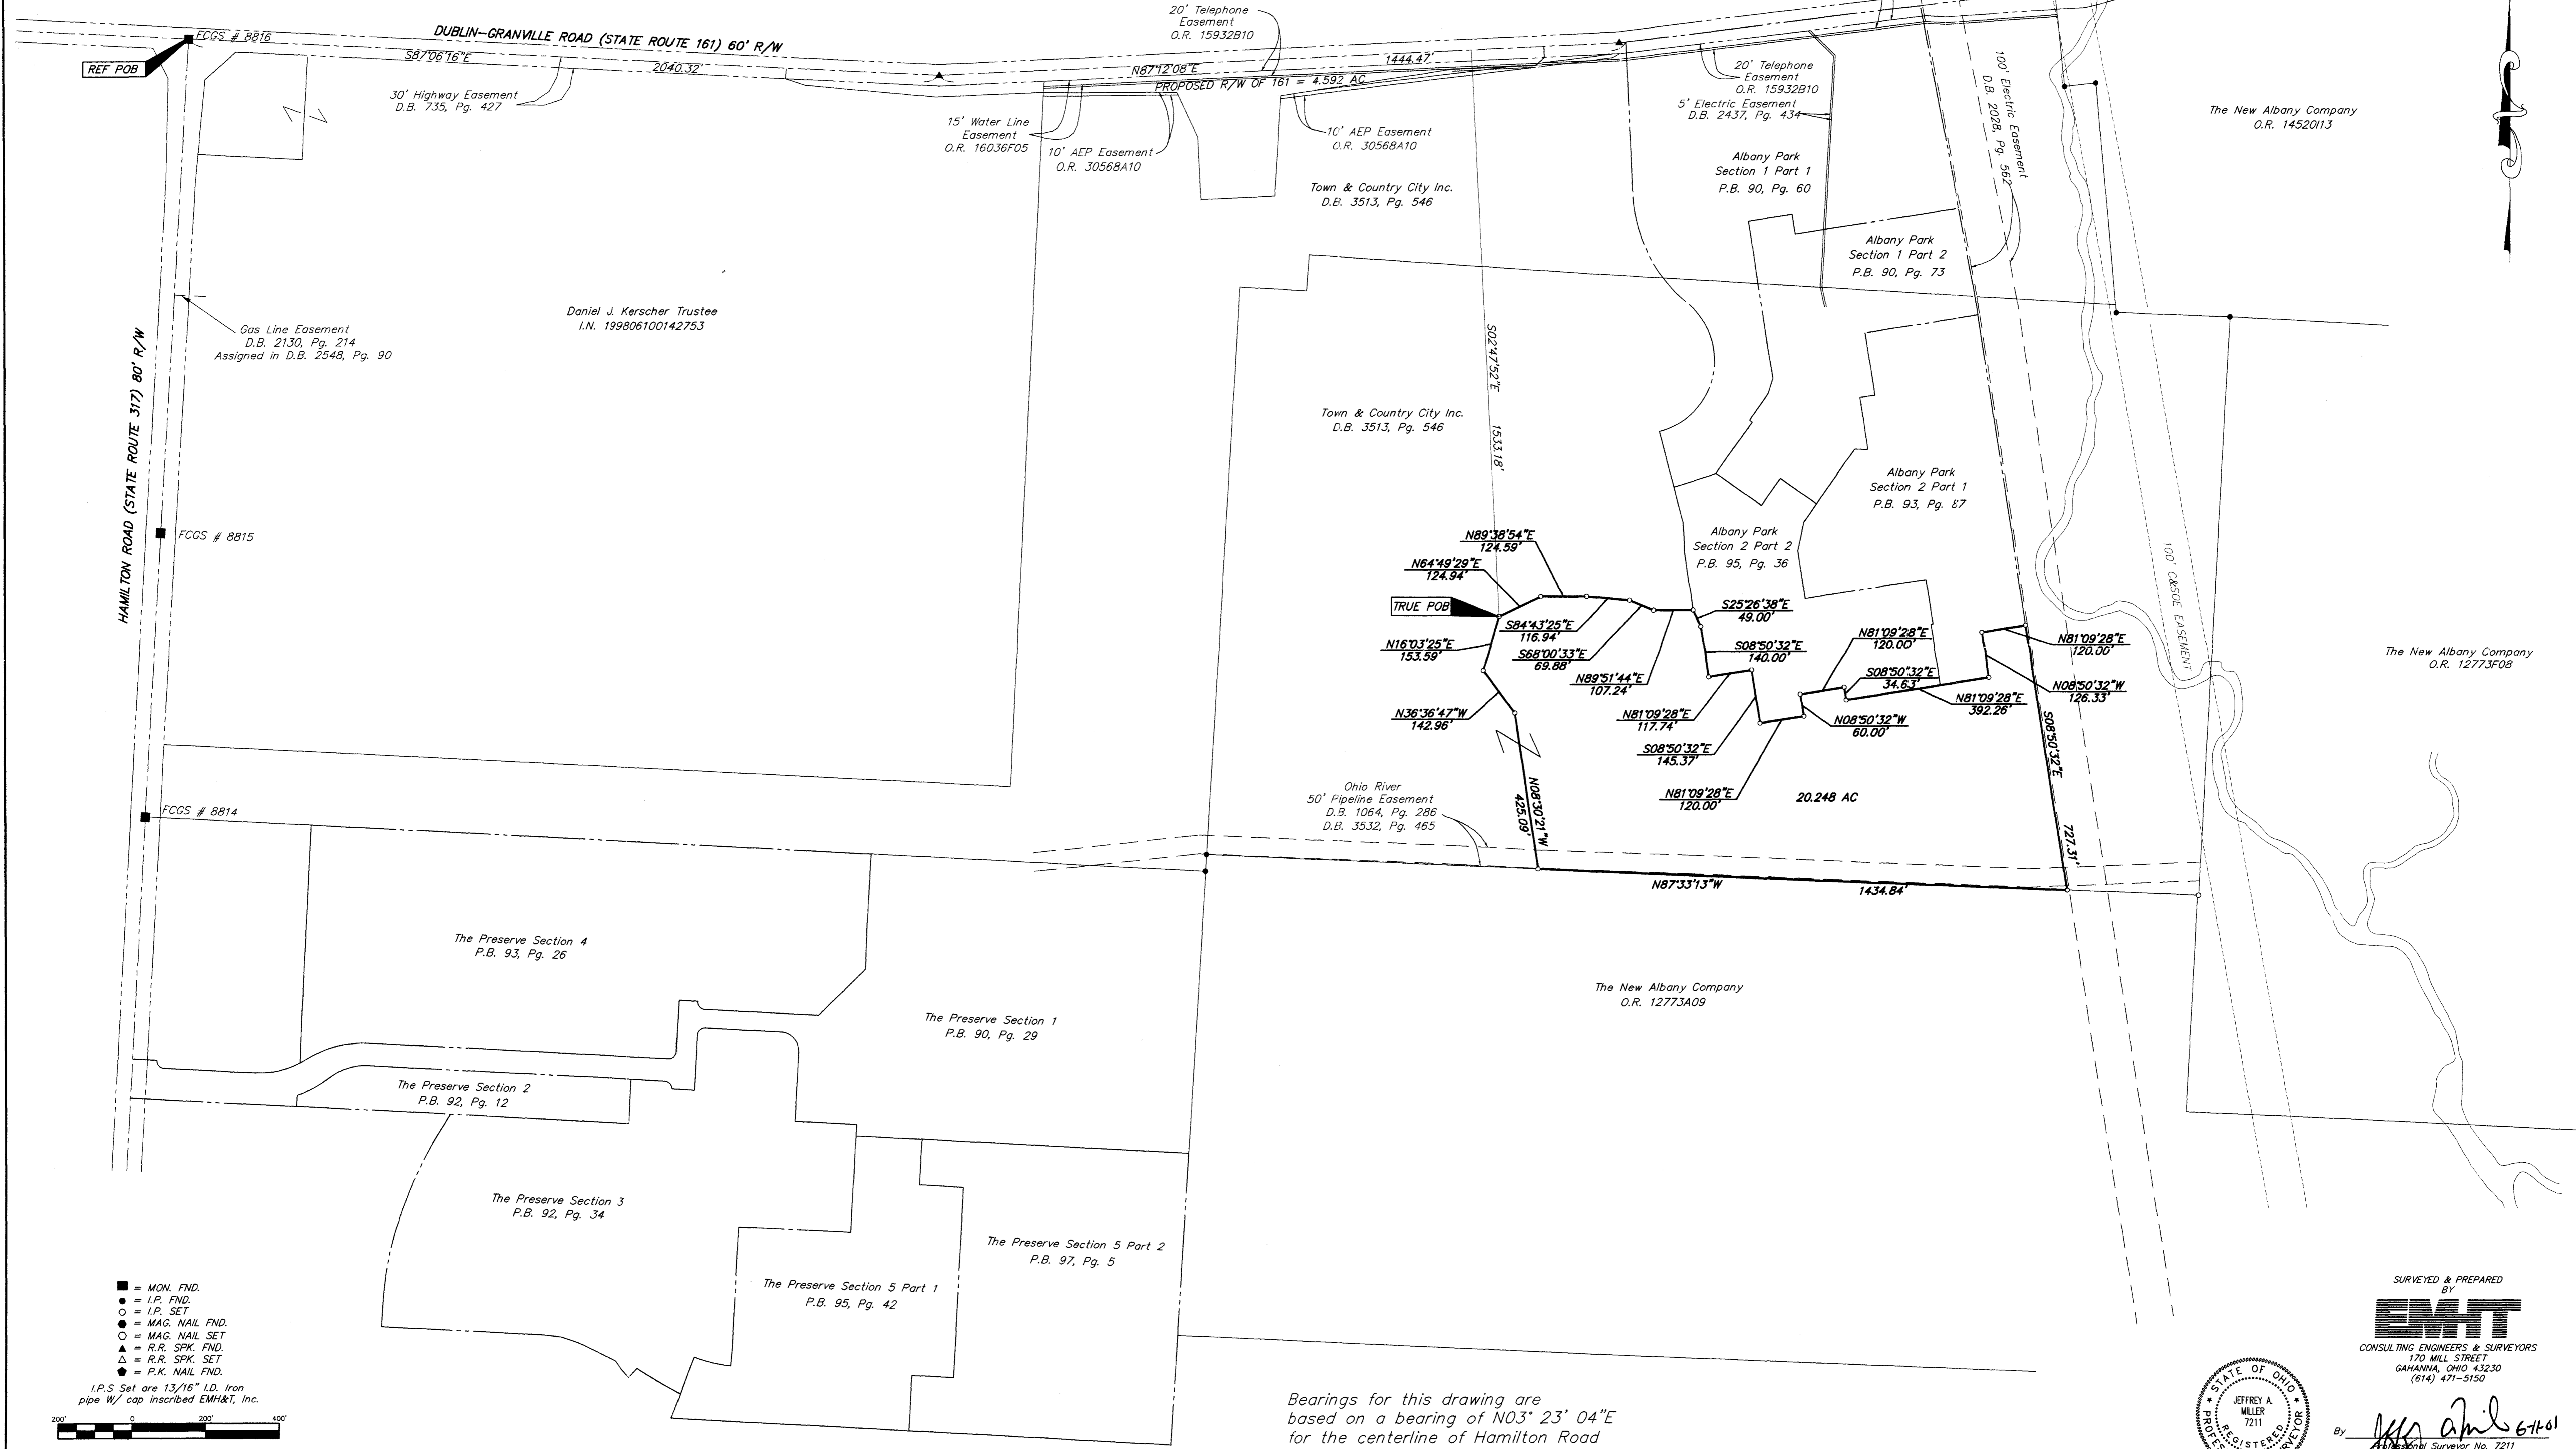

- = MON. FND.
 - = I.P. FND.
 - = I.P. SET
 - = MAG. NAIL FND.
 - = MAG. NAIL SET
 - ▲ = R.R. SPK. FND.
 - △ = R.R. SPK. SET
 - ◆ = P.K. NAIL FND.
- I.P.S. Set are 1.3/16" I.D. Iron pipe w/ cap inscribed EMH&T, Inc.



Bearings for this drawing are based on a bearing of $N03^{\circ}23'04''E$ for the centerline of Hamilton Road between F.C.G.S. Monuments 8815 & 8816



SURVEYED & PREPARED BY
EMT
 CONSULTING ENGINEERS & SURVEYORS
 170 MILL STREET
 GAHANNA, OHIO 43230
 (614) 471-5150

By *Jeff Miller* 6-11-01
 Registered Surveyor No. 7211

SCALE: 1" = 200'
 JUNE 11, 2001

G:\PROJECTS\20010803\01\10803b\1.DWG - 0 PREP - PLOTTED BY TBAUM - June 11, 2001 - 12:56 PM