



SURVEY OF ACREAGE PARCELS
QUARTER TOWNSHIP 3, TOWNSHIP 2, RANGE 16
UNITED STATES MILITARY LANDS
CITY OF COLUMBUS, COUNTY OF FRANKLIN, STATE OF OHIO

* ORIGINAL EASEMENT TO SINCLAIR REFINING COMPANY (BLANKET)
 DB 1064 PG 292 ASSIGNED TO OHIO RIVER PIPELINE COMPANY
 IN A&R 190 PG 451 PARTIAL RELEASE IN OR2483518

** THE PRESERVE SECTION 1
 PB 90, PG 29-32

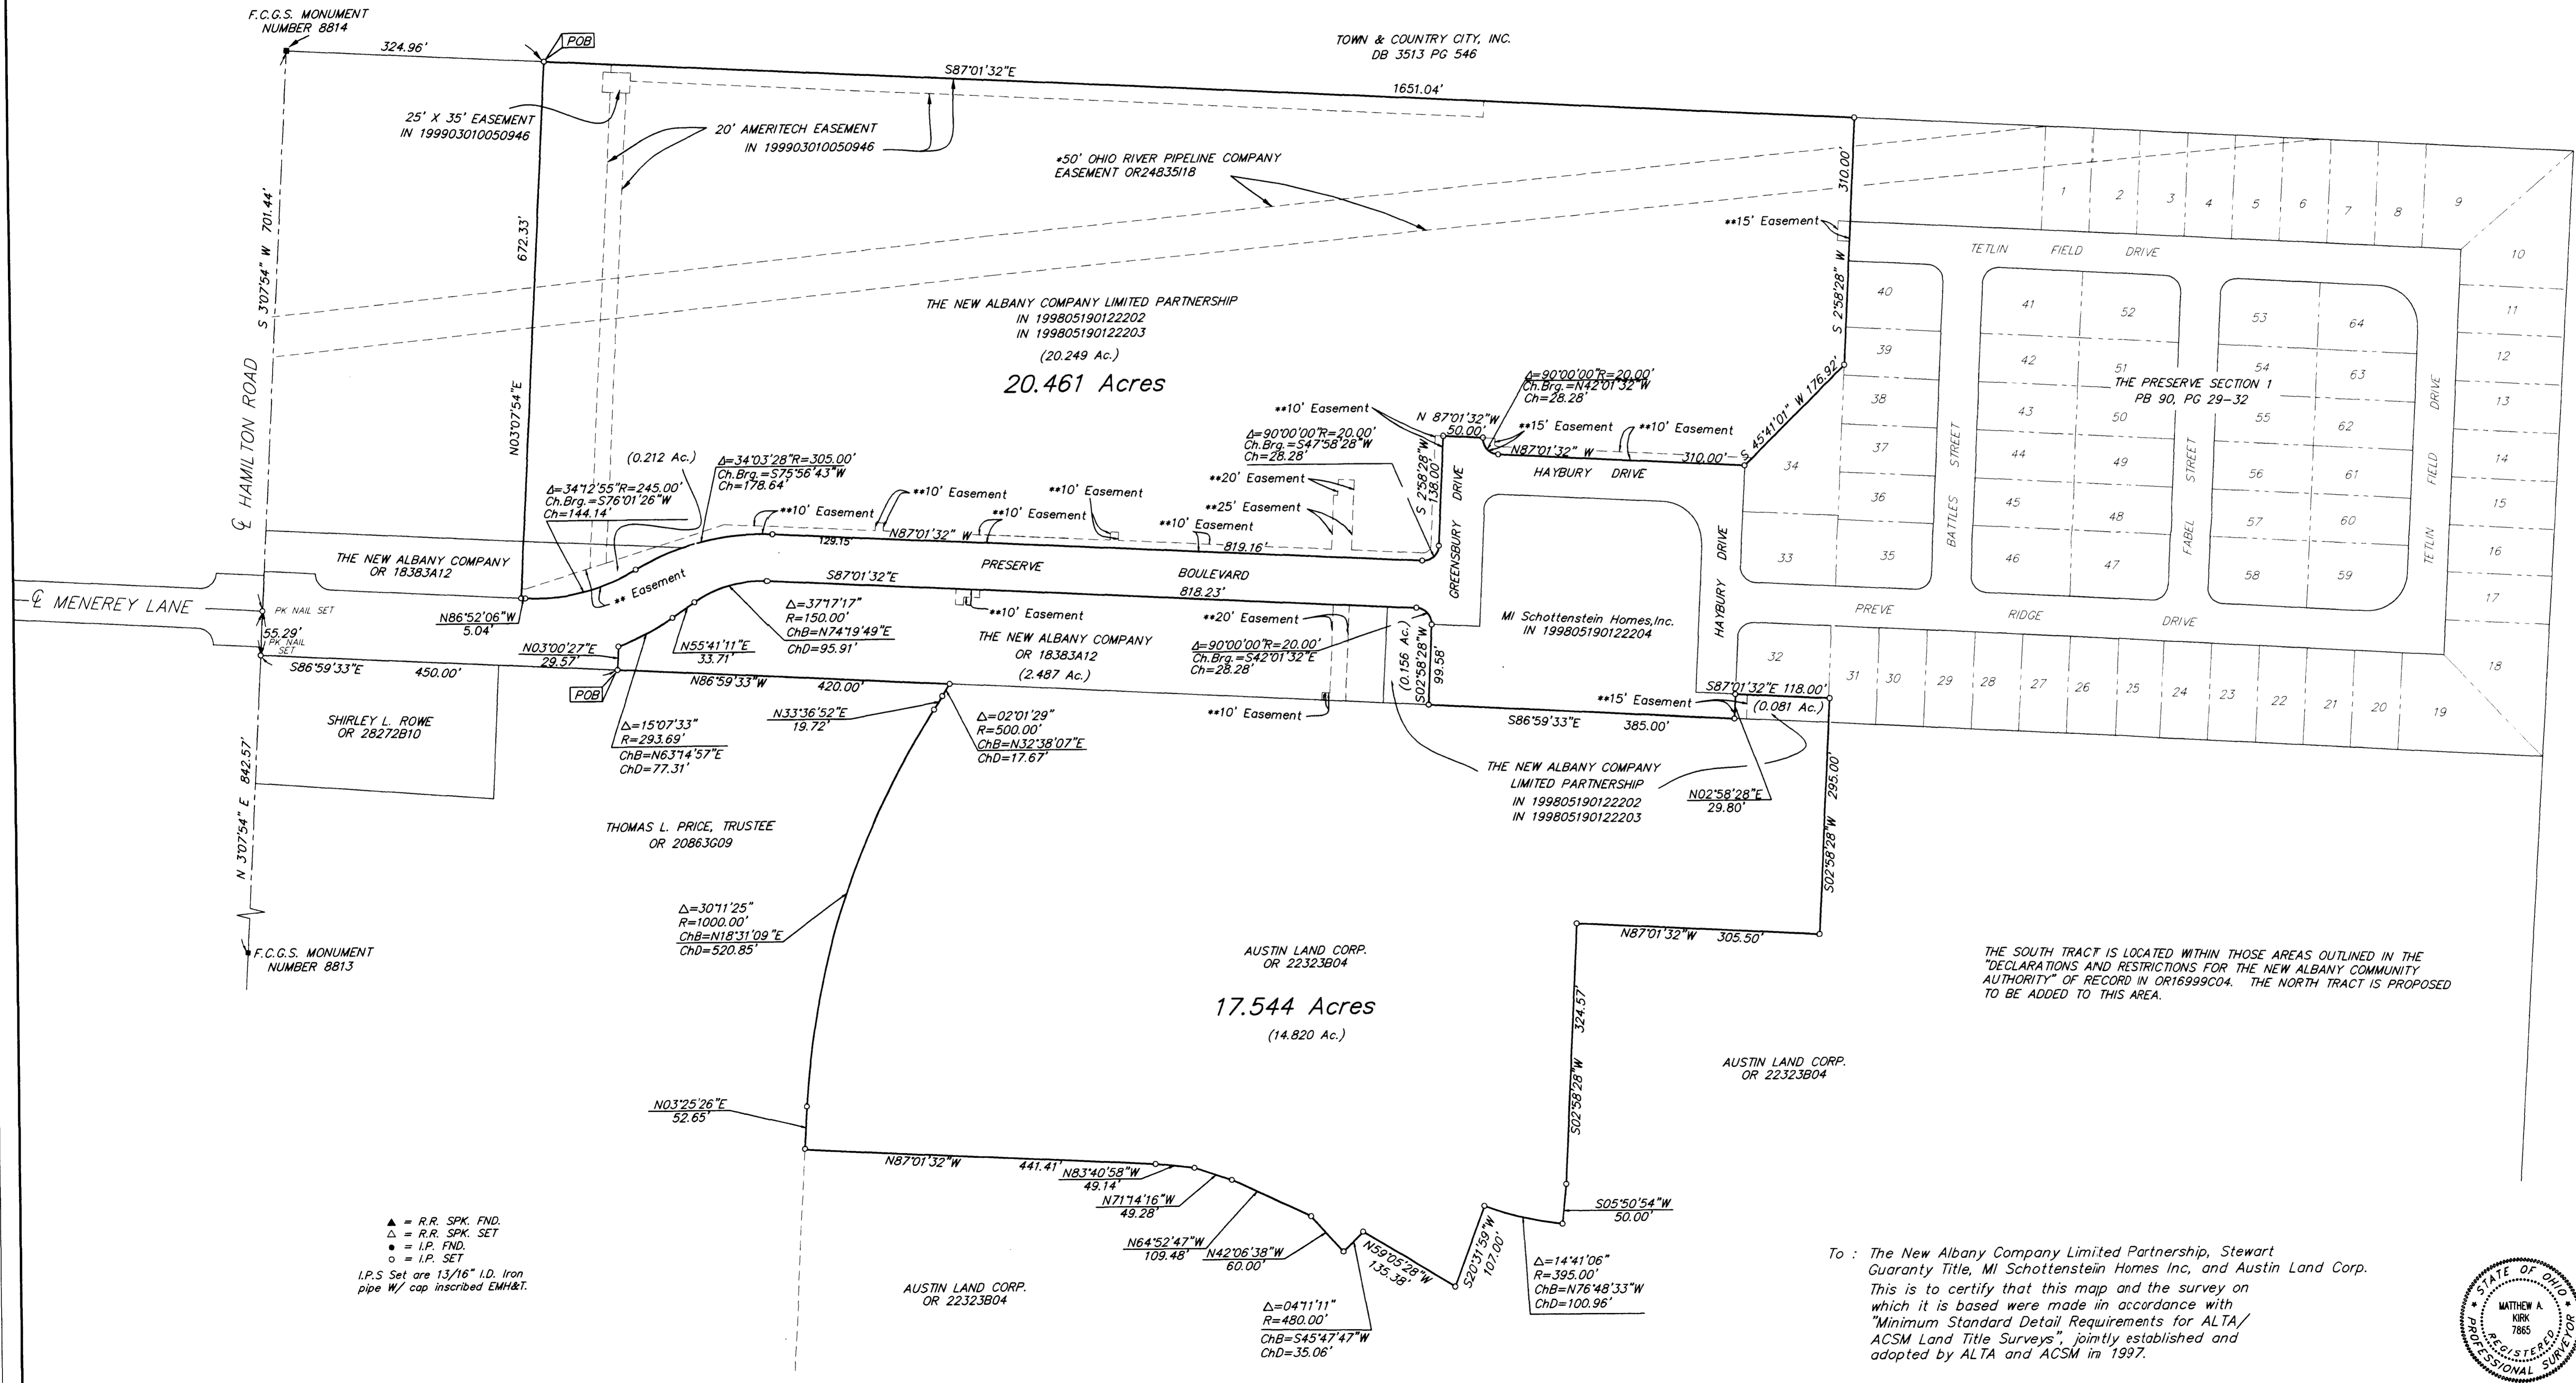

- ▲ = R.R. SPK. FND.
 - △ = R.R. SPK. SET
 - = I.P. FND.
 - = I.P. SET
- I.P.S. Set are 1 3/16" I.D. Iron pipe W/ cap inscribed EMH&T.

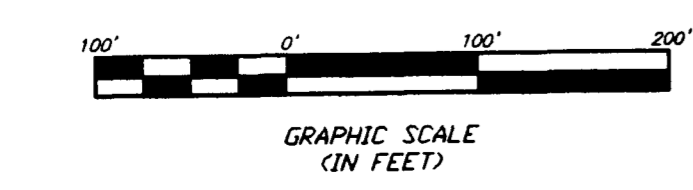

THE SOUTH TRACT IS LOCATED WITHIN THOSE AREAS OUTLINED IN THE "DECLARATIONS AND RESTRICTIONS FOR THE NEW ALBANY COMMUNITY AUTHORITY" OF RECORD IN OR16999C04. THE NORTH TRACT IS PROPOSED TO BE ADDED TO THIS AREA.

To : The New Albany Company Limited Partnership, Stewart Guaranty Title, MI Schottenstein Homes Inc, and Austin Land Corp.
 This is to certify that this map and the survey on which it is based were made in accordance with "Minimum Standard Detail Requirements for ALTA/ACSM Land Title Surveys", jointly established and adopted by ALTA and ACSM in 1997.



SURVEYED & PREPARED BY
EMH&T
 CONSULTING ENGINEERS & SURVEYORS
 170 MILL STREET
 GAHANNA, OHIO 43230
 (614) 471-5150

The basis of bearing for this drawing is North 3°07'54" East for the centerline of Hamilton Road between Franklin County Geodetic Survey Monument Numbers 8813 and 8814.

By *Matthew A. Kirk*
 Professional Surveyor No. 7865