


SEE SHEET 2

7
8

TOM R. MONTE & BETTY MONTE RAMSEY
15.303 Ac.
AFFIDAVIT VOL. 19, P. 64

HARRISON W. SMITH, TRUSTEE
TRACT 1
65.98 Ac.
O.R. 8396A12

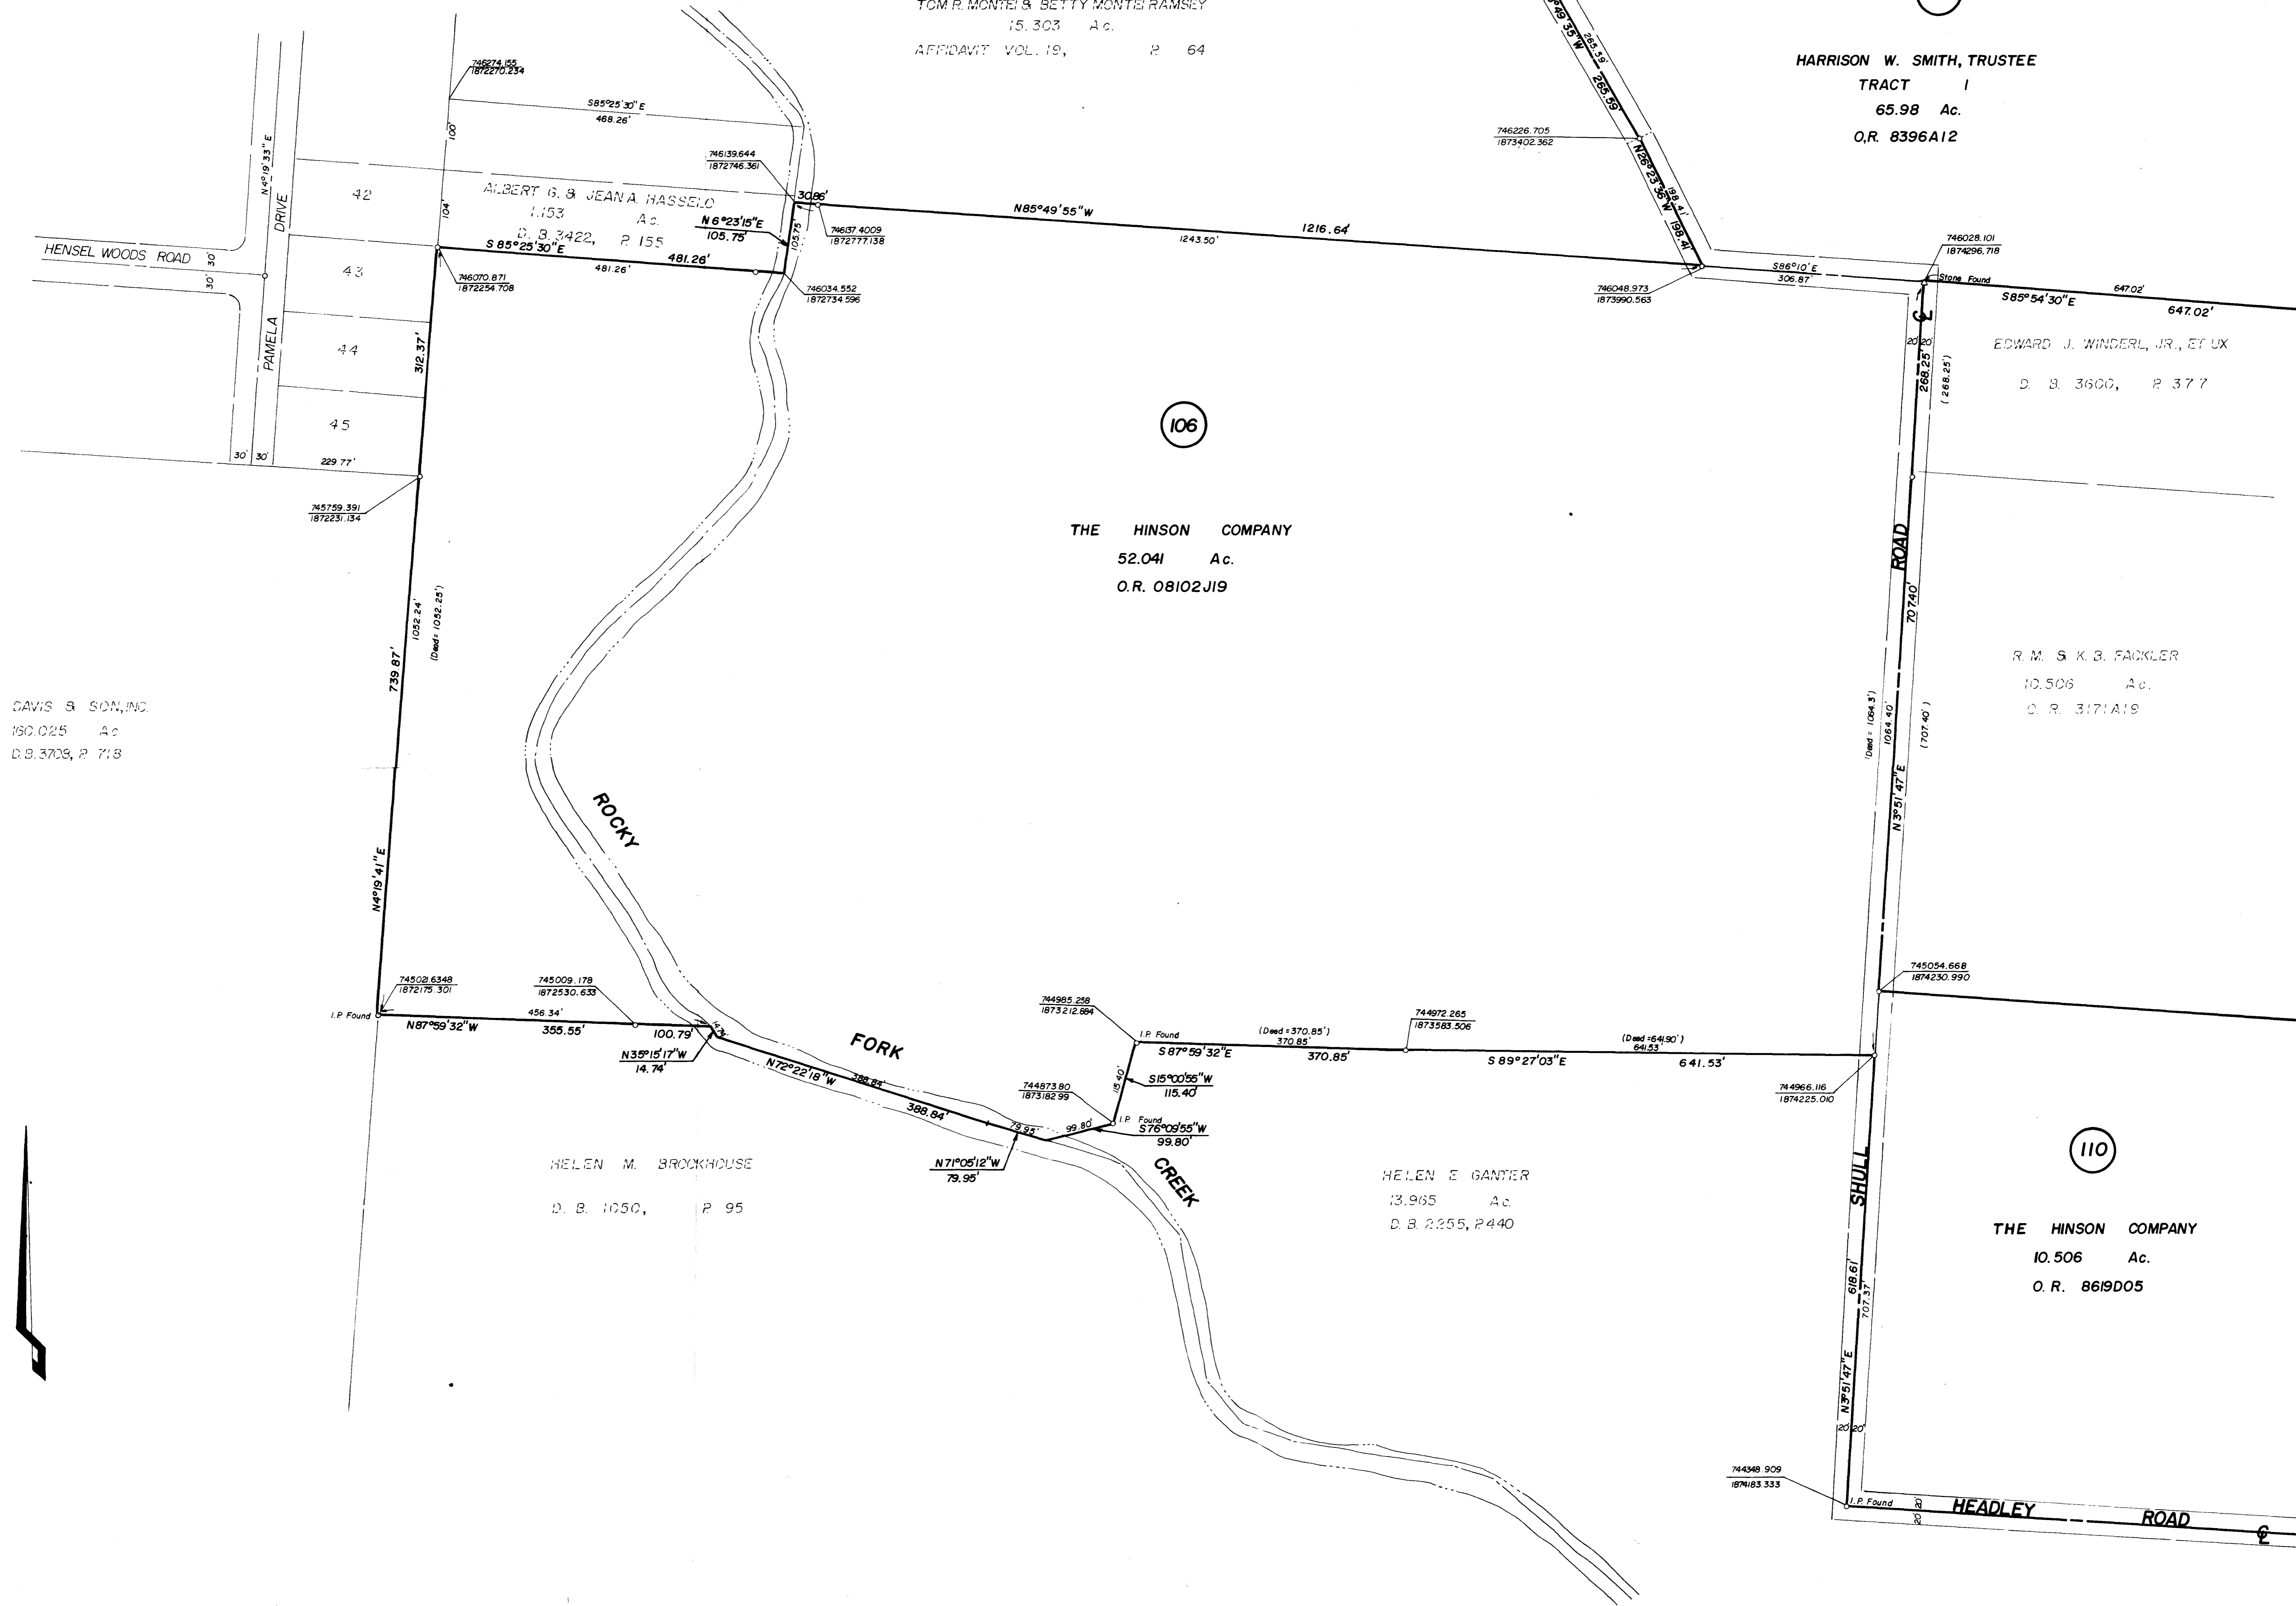

DAVIS & SON, INC.
160.025 Ac.
D.B. 3709, P. 718

ALBERT G. & JEANA HASSELD
1.153 Ac.
D.B. 3422, P. 155

THE HINSON COMPANY
52.041 Ac.
O.R. 08102J19

R. M. S. K. B. FACKLER
10.506 Ac.
O.R. 3171A19

HELEN M. BROCKHOUSE
D.B. 1050, P. 95

HELEN E. GANTER
13.965 Ac.
D.B. 2255, P. 440

THE HINSON COMPANY
10.506 Ac.
O.R. 8619D05

SEE SHEET 6