



SURVEY OF ACREAGE PARCELS LOCATED IN

LOT 1, QUARTER TOWNSHIP 2, TOWNSHIP 1, RANGE 16
UNITED STATES MILITARY LANDS
CITY OF GAHANNA, FRANKLIN COUNTY, OHIO

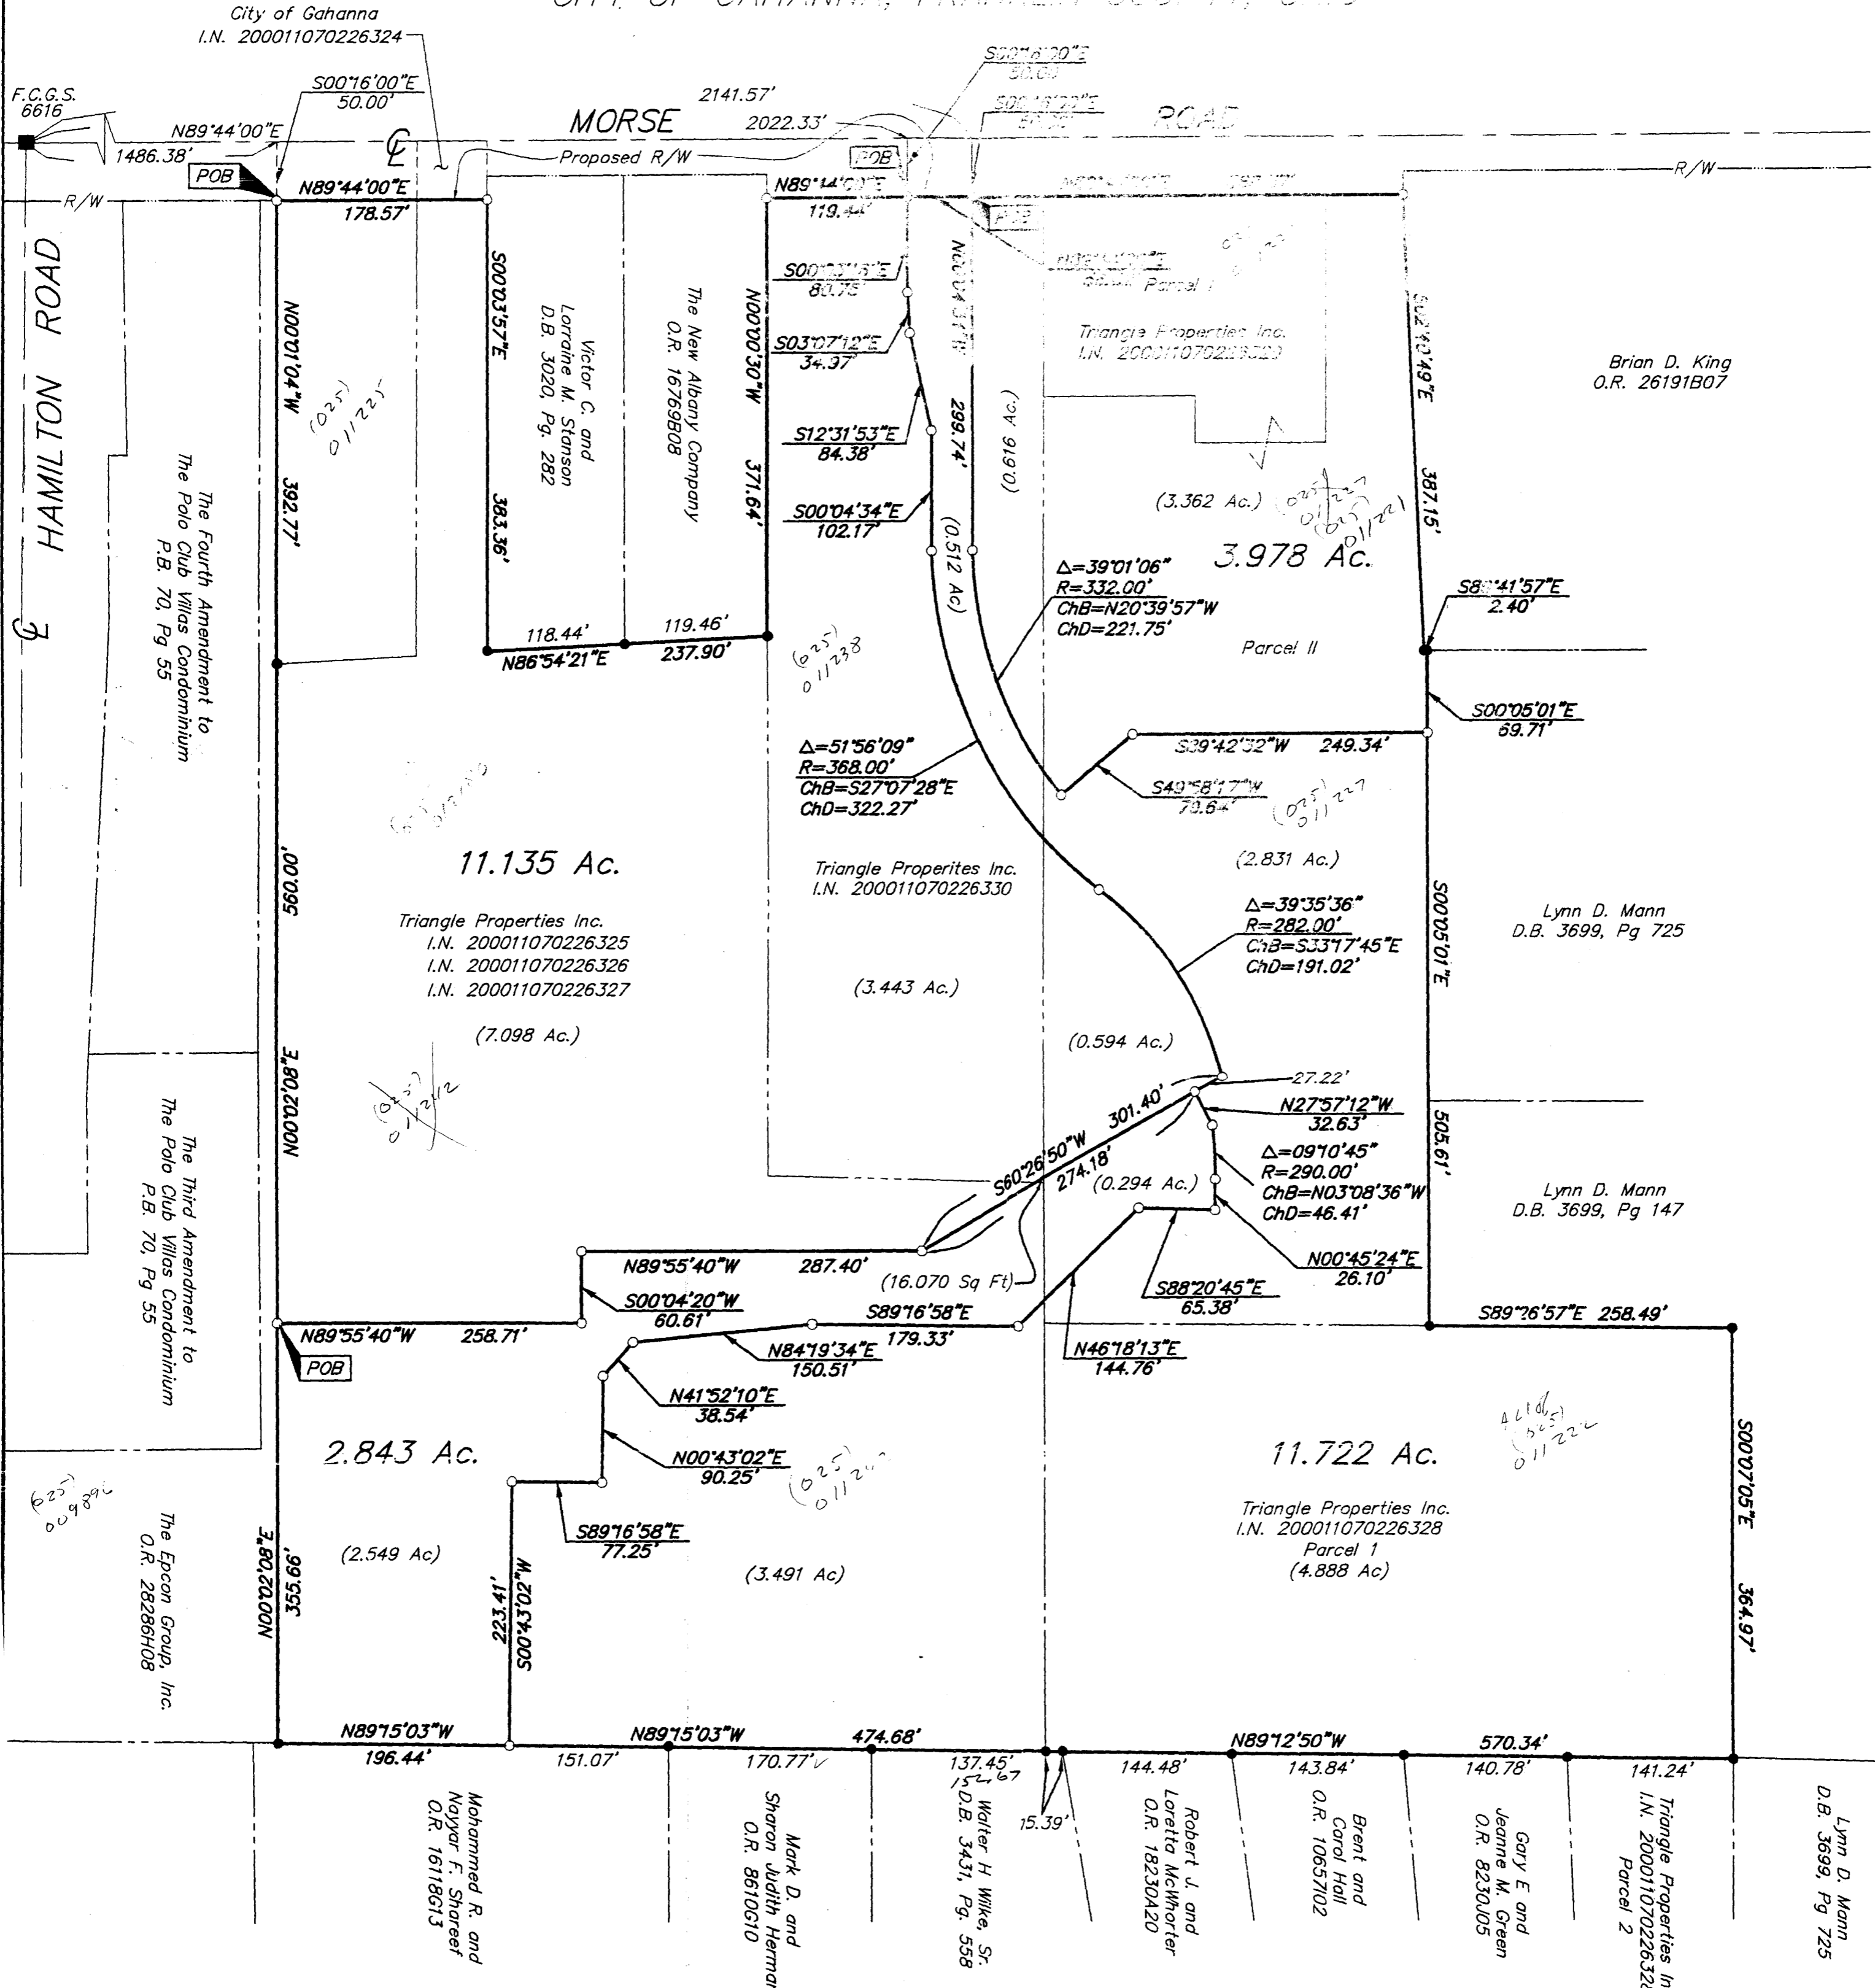

- = MON. FND.
- = I.P. FND.
- = I.P. SET
- = MAG. NAIL FND.
- = MAG. NAIL SET
- = R.R. SPK. FND.
- △ = R.R. SPK. SET
- = P.K. NAIL FND.

I.P.S Set are 13/16" I.D. Iron pipe w/ cap inscribed EMH&T.

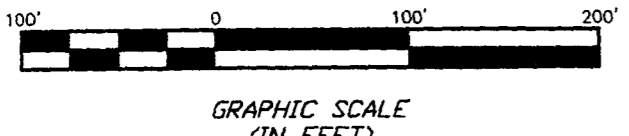

BASIS OF BEARINGS: Bearings are based on the centerline of Morse Road, bearing N89°44'00"E, as recorded in Instrument Number 199802250043202 Recorder's Office, Franklin County, Ohio.



By *Jeffrey A. Miller* 12-18-00
Professional Surveyor No. 7211

Surveyed & Prepared
By
EVANS, MECHWART, HAMBLETON & TILTON INC.
CONSULTING ENGINEERS & SURVEYORS
170 MILL STREET
GAHANNA, OHIO 43230
614/471-5150

SCALE: 1" = 100' DECEMBER 6, 2000