


Scale 1"=100'

Situated in the Township of Jefferson, County of Franklin, State of Ohio and being a part of Quarter Township 2, Township 1, Range 16, U.S. M.L. and also being a part of the same premises conveyed to M. Farid Edwards as shown of record in Deed Book 3689, Page 112, Recorder's Office.

August 1980

0-37-C

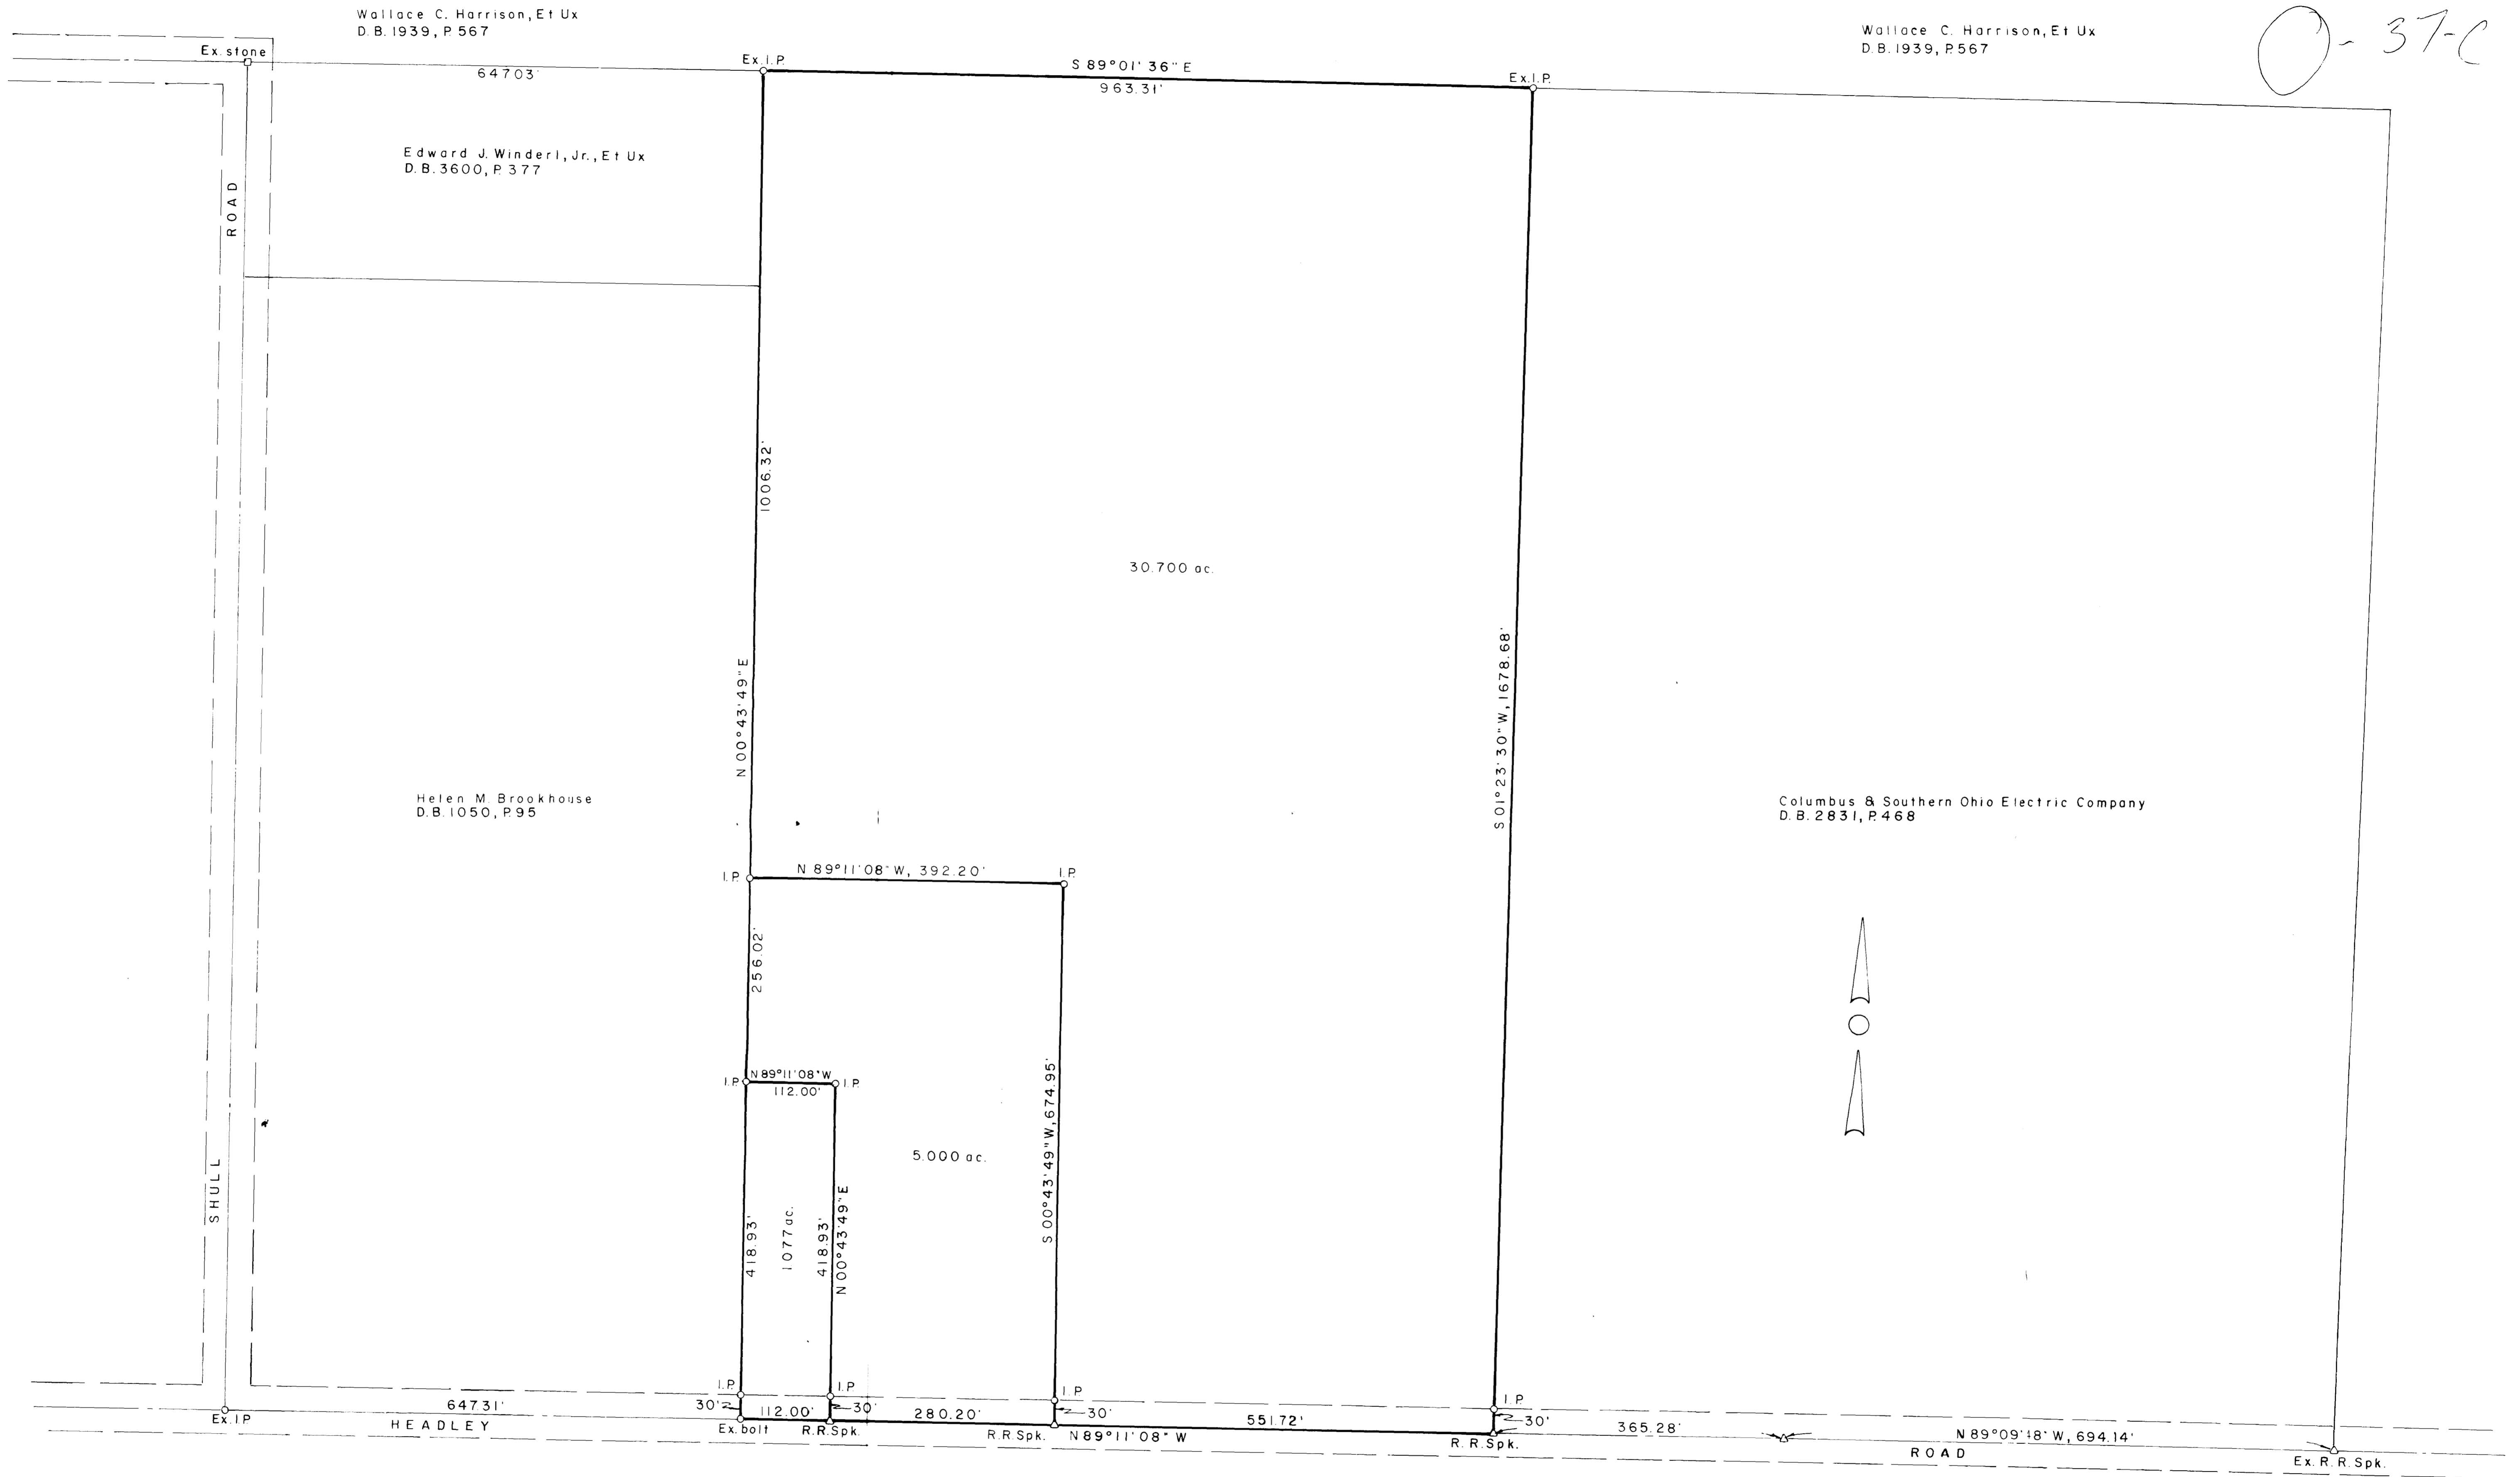

Surveyed by:  
 Compton-Tolbert, Inc.  
 2844 Johnstown Road  
 Columbus, Ohio 43219

I hereby certify that the above plot is from an actual survey of the premises.

*Lewis M. Tolbert*  
 Reg. Sur. No. 5727