
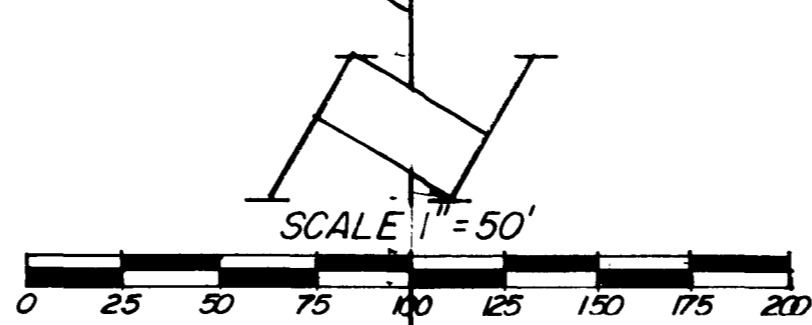


BOARD OF TRUSTEES
JEFFERSON TOWNSHIP
25.00 ACRES
DB-3768 PG-317

TRACT-1
0.0103 ACRES

TRACT-1
DETAIL

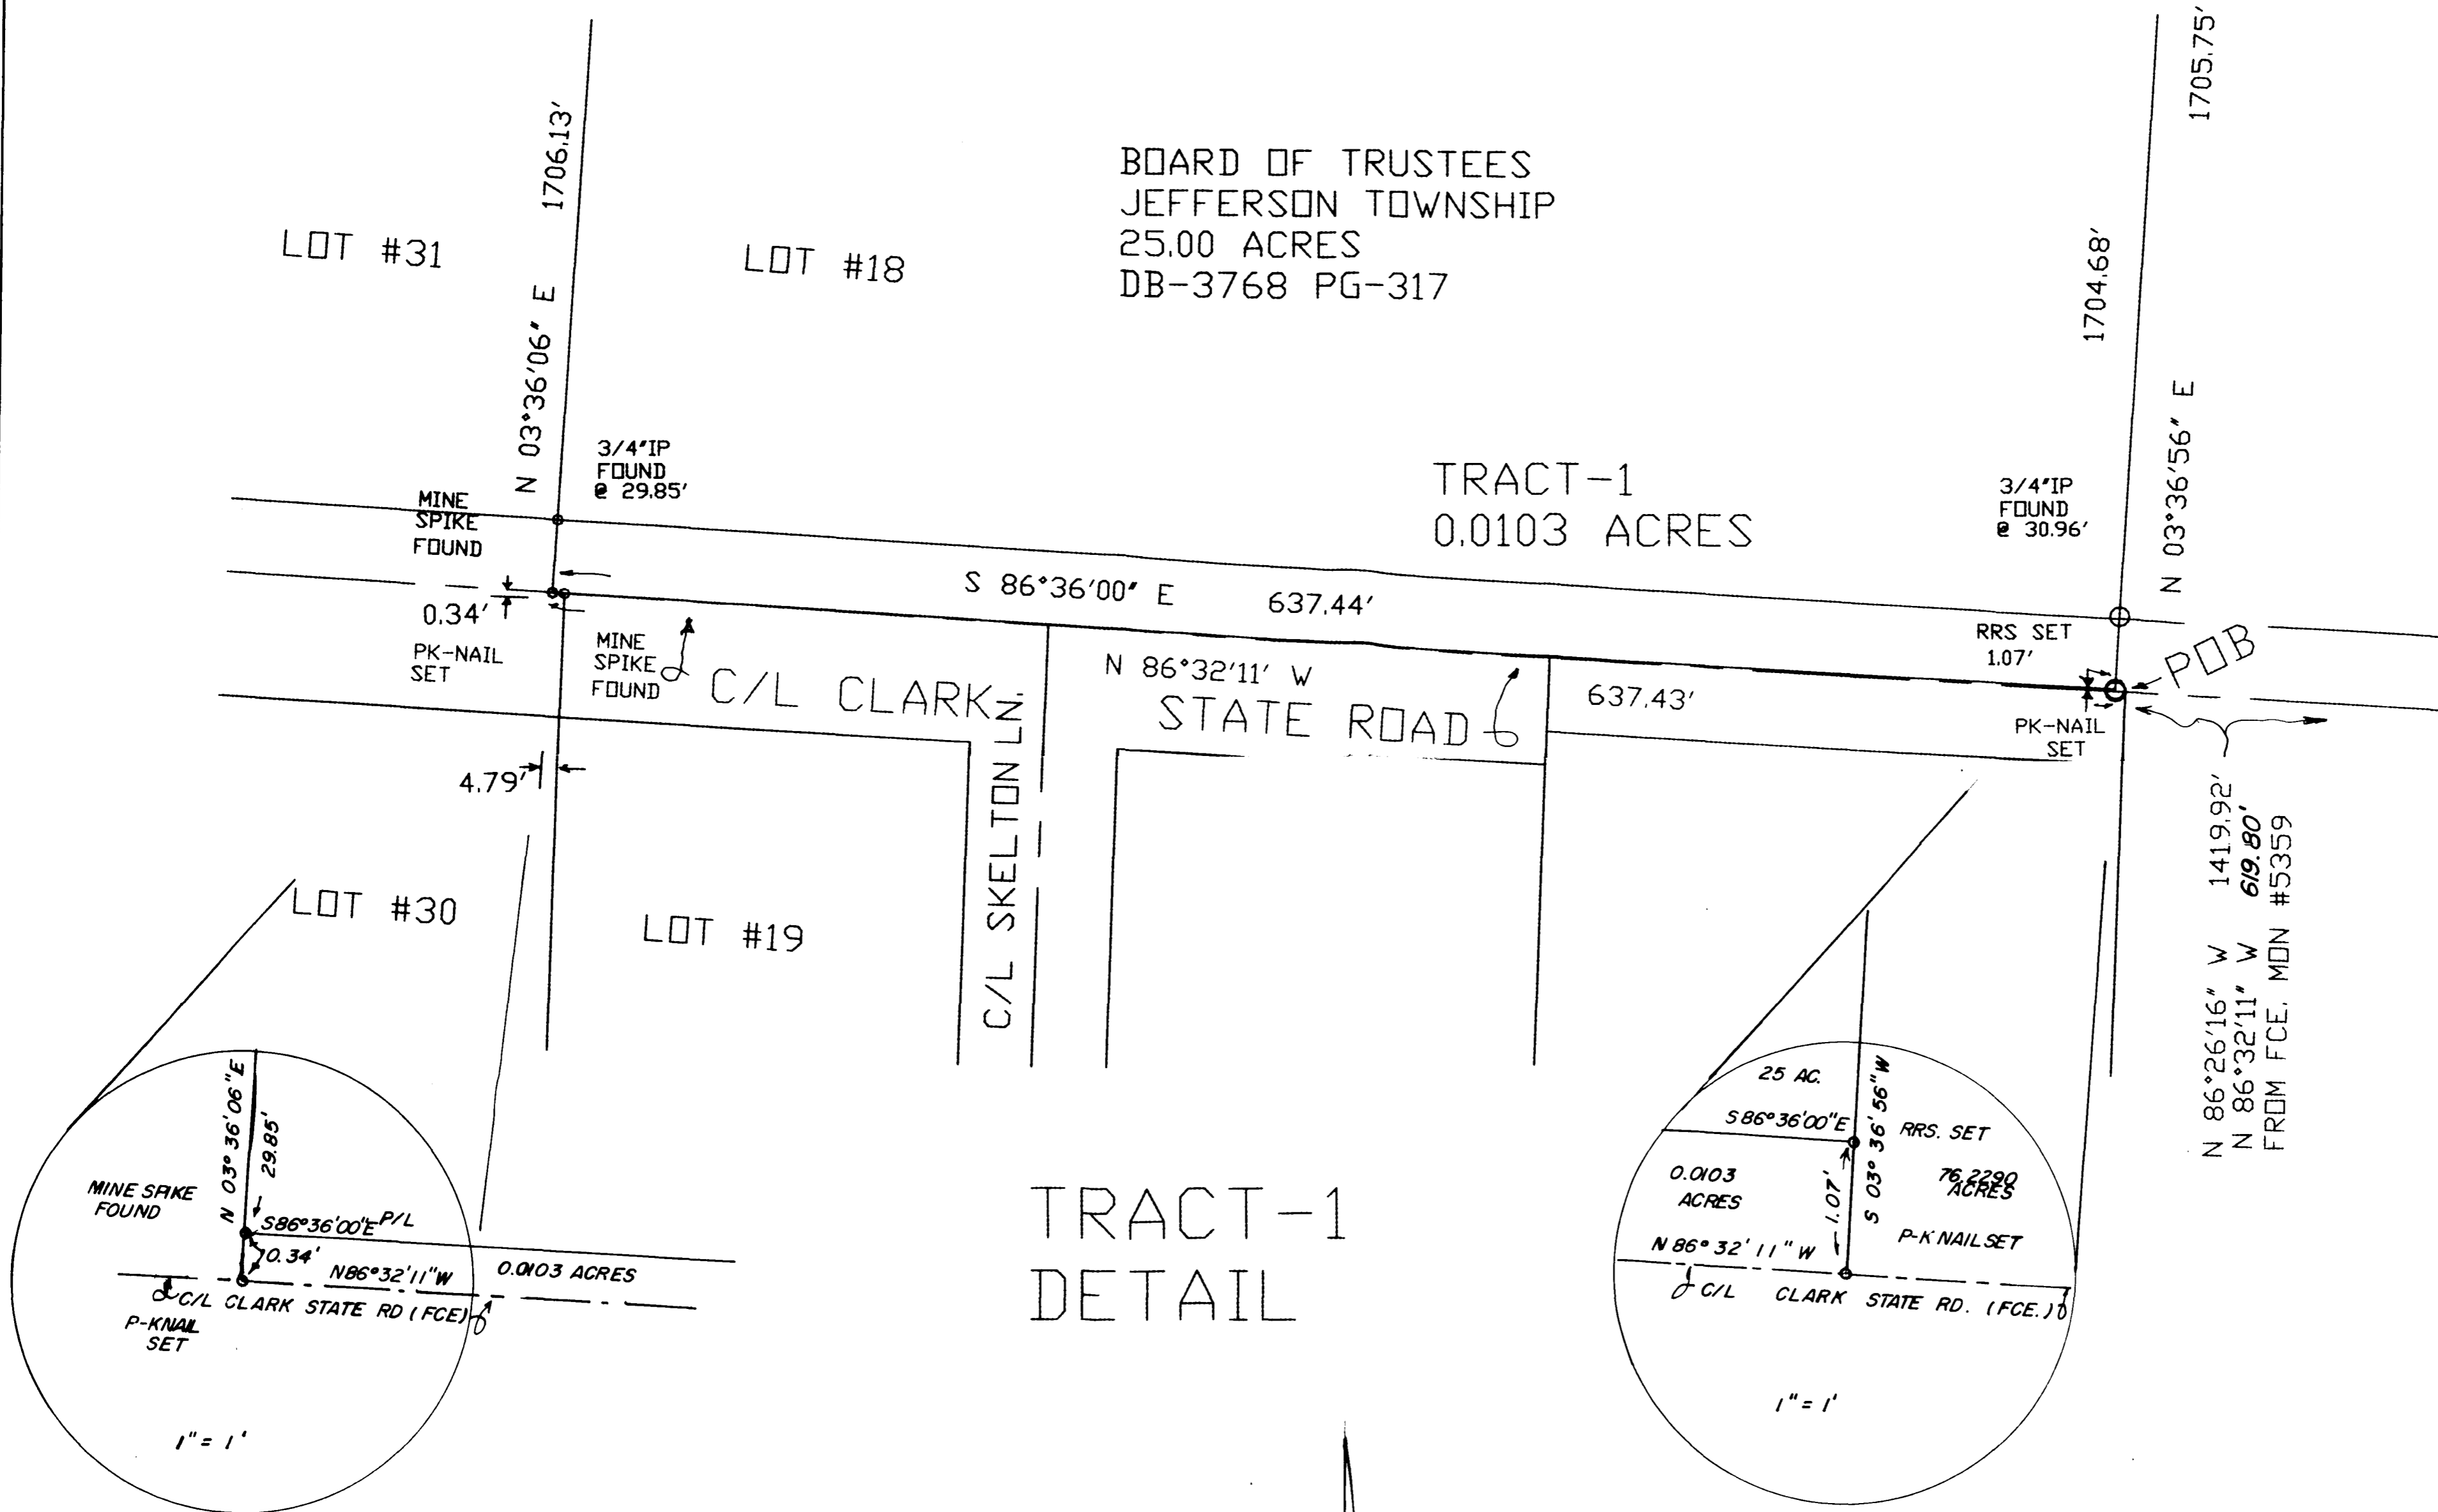

BASIS OF BEARINGS:
C/L ROAD AS S 86°36'00" E FROM
INST. N° 199706030013629, MATYAC
2.404 ACRE TRACT.

