


SURVEY OF 48.374 ACRE TRACT
 Quarter Township 2, Township 1, Range 16
 United States Military Lands
 Jefferson Township, Franklin County, Ohio


PREPARED BY
EVANS, MECHWART, HAMBLETON & TILTON, INC.
 CONSULTING ENGINEERS & SURVEYORS
 170 MILL STREET
 GAHANNA, OHIO 43230
 (614) 471-5150

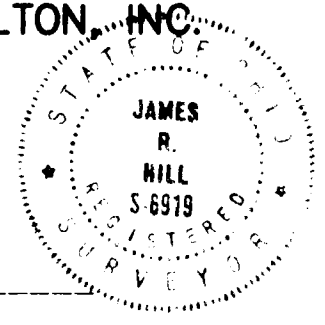



By *James R. Hill*
 Professional Surveyor No. 6919

SCALE: 1" = 100'

○ = IRON PIN
 APRIL 4, 1994

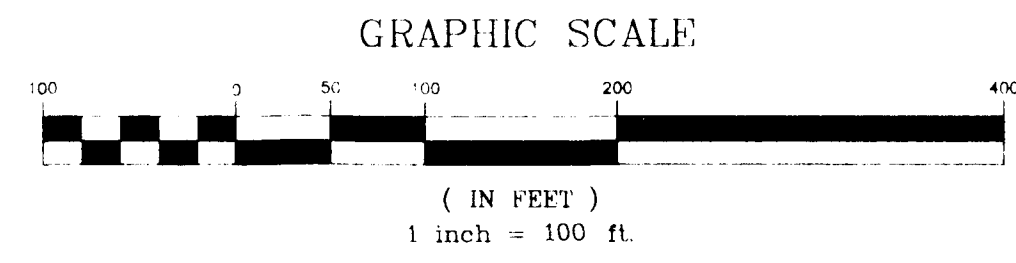

BASIS OF BEARINGS: The bearings shown on this plot are based on the same meridian as the westerly line of Tally - Ho Woods (North 0°23'09" East) of record in Plat Book 42, Page 73, Recorder's Office, Franklin County, Ohio.

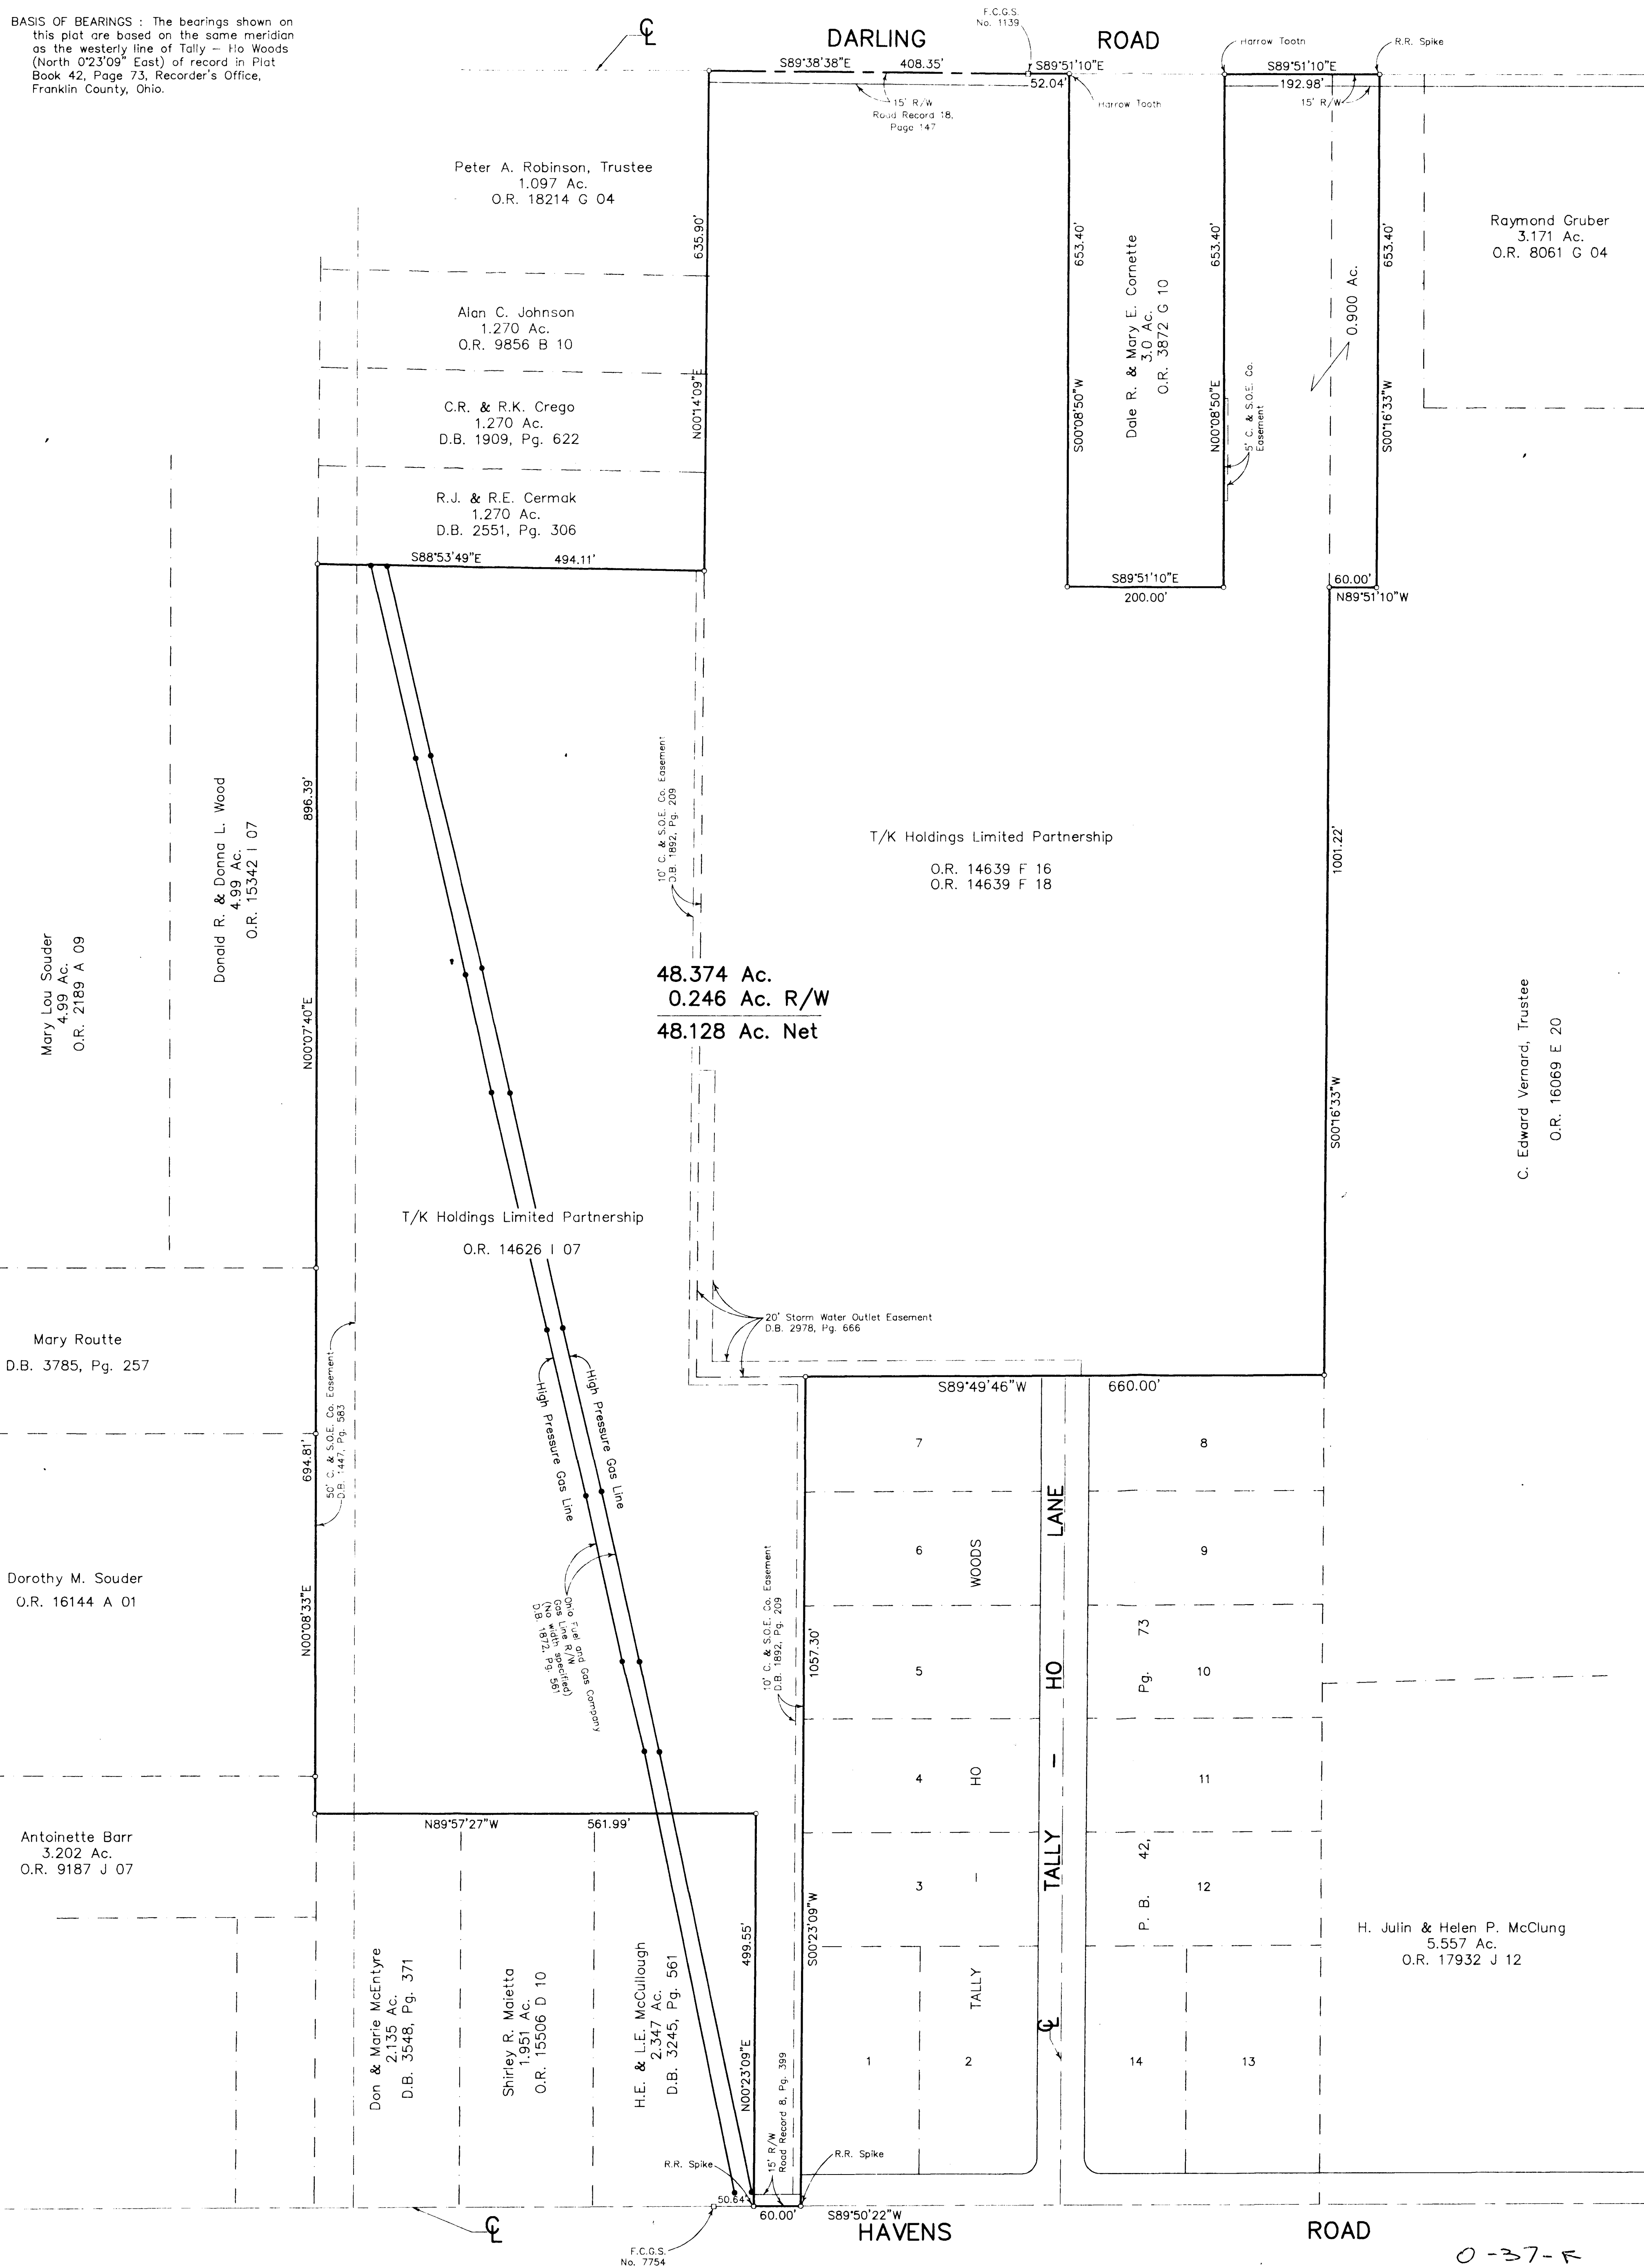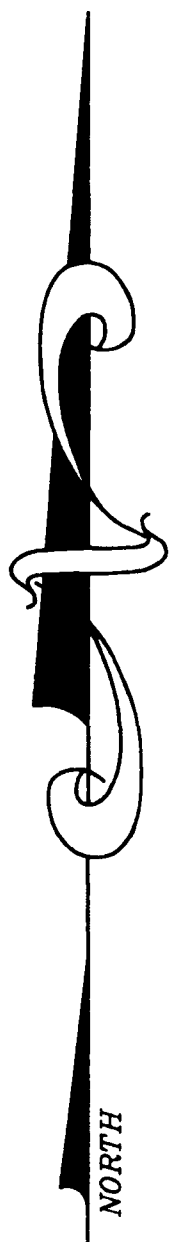

48.374 Ac.
 0.246 Ac. R/W
 48.128 Ac. Net

0-37-R