


SURVEY OF 8.842 ACRE TRACT  
 Located in Lots 11 and 12  
 Quarter Township 2, Township 1, Range 16,  
 United States Military Lands  
 Jefferson Township, Franklin County, Ohio

**BASE OF BEARINGS:** The bearings are based on the same meridian as an easterly line of the 22.21 acres tract as shown in Deed Book 2955, Page 495, Recorder's Office, Franklin County, Ohio, having a bearing of South 9°32'15" East.

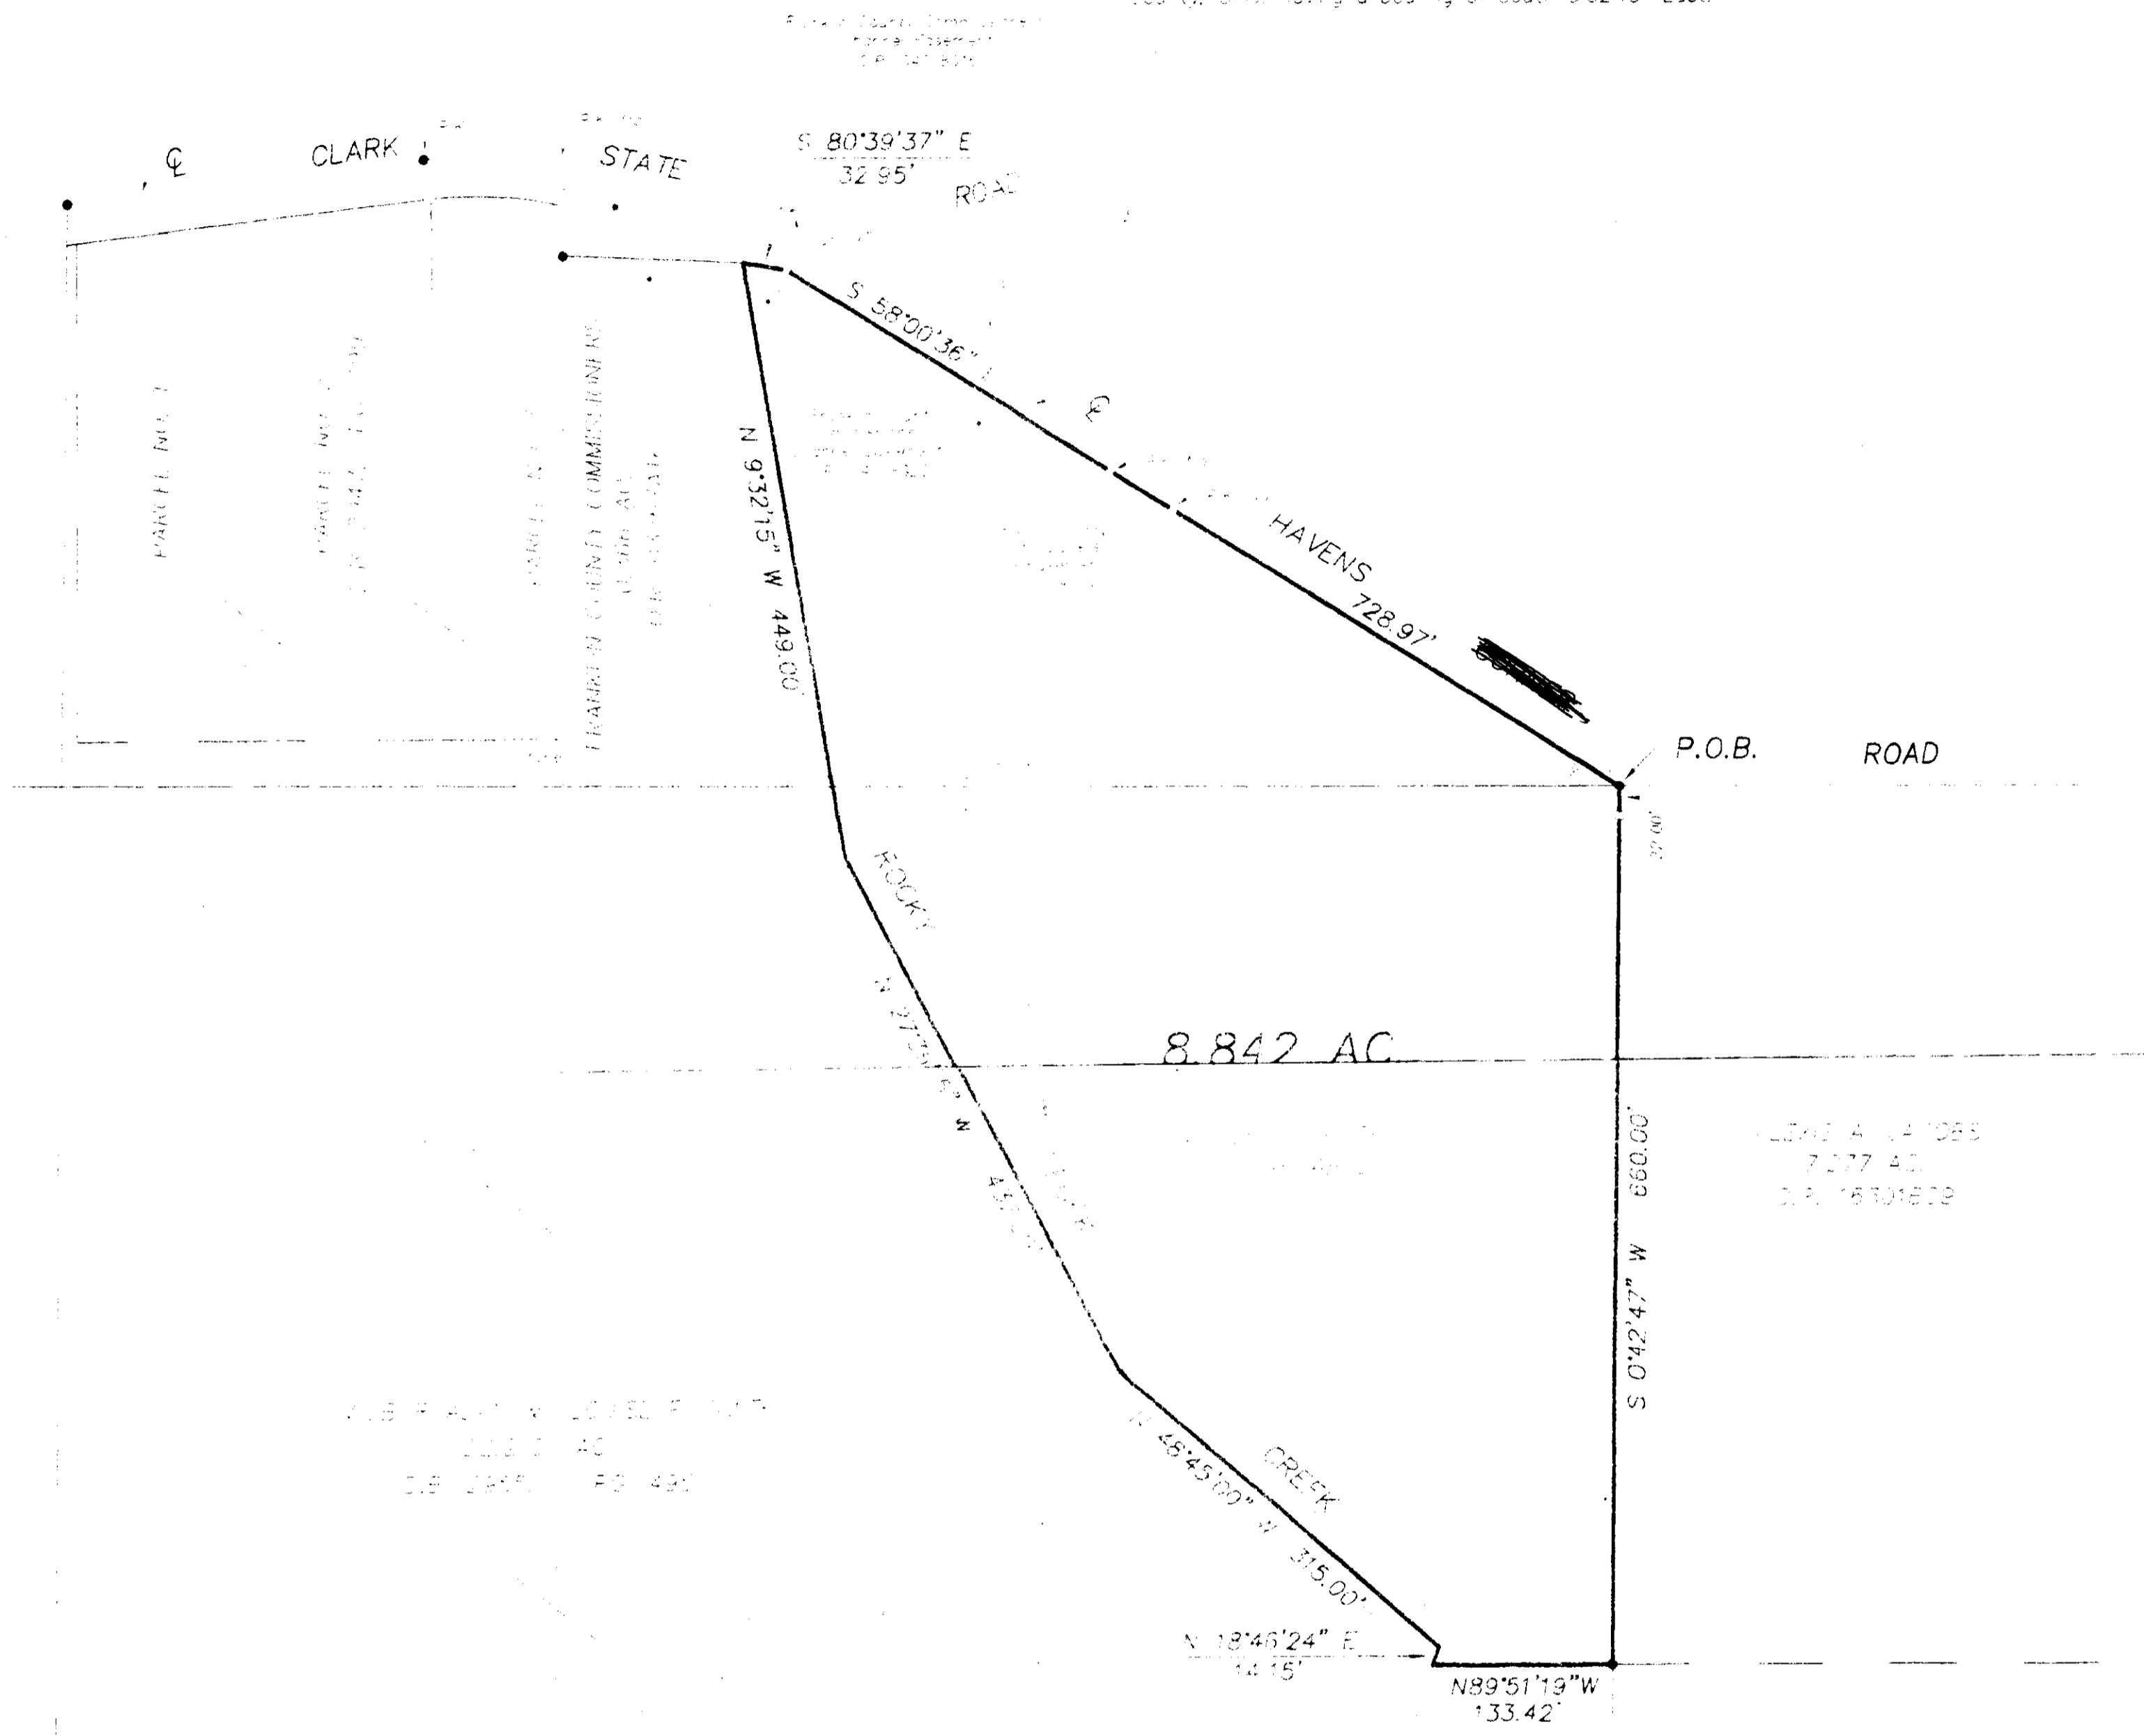


ALBION A. W. JOYCE ET AL  
 200.0 AC  
 D.B. 2947, P. 490


LEWIS A. WATSON  
 7.277 AC  
 D.B. 1630, P. 108

H. THEODORE & KAREN K. MEYER  
 D.P. 05524H15

N

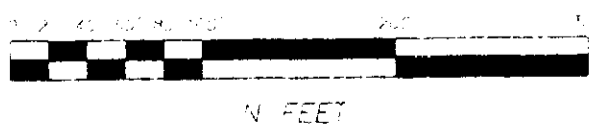

▲ Survey Station  
 ● Iron Nail  
 ○ Iron Pipe  
 □ Iron Pipe  
 ○ Iron Pipe  
 ○ Iron Pipe

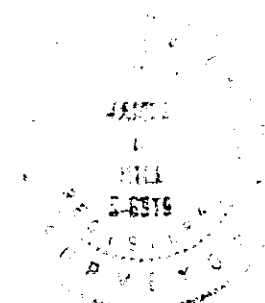

**EMT** INC.  
 CONSULTING ENGINEERS & SURVEYORS  
 SARASOTA, OHIO 43080

By James R. Hill  
 Professional Surveyor No. 6919

SCALE: 1" = 100' June 26, 1997