



Iola Siven Carter  
3.535 Ac.  
D.B. 1261, Pg. 605

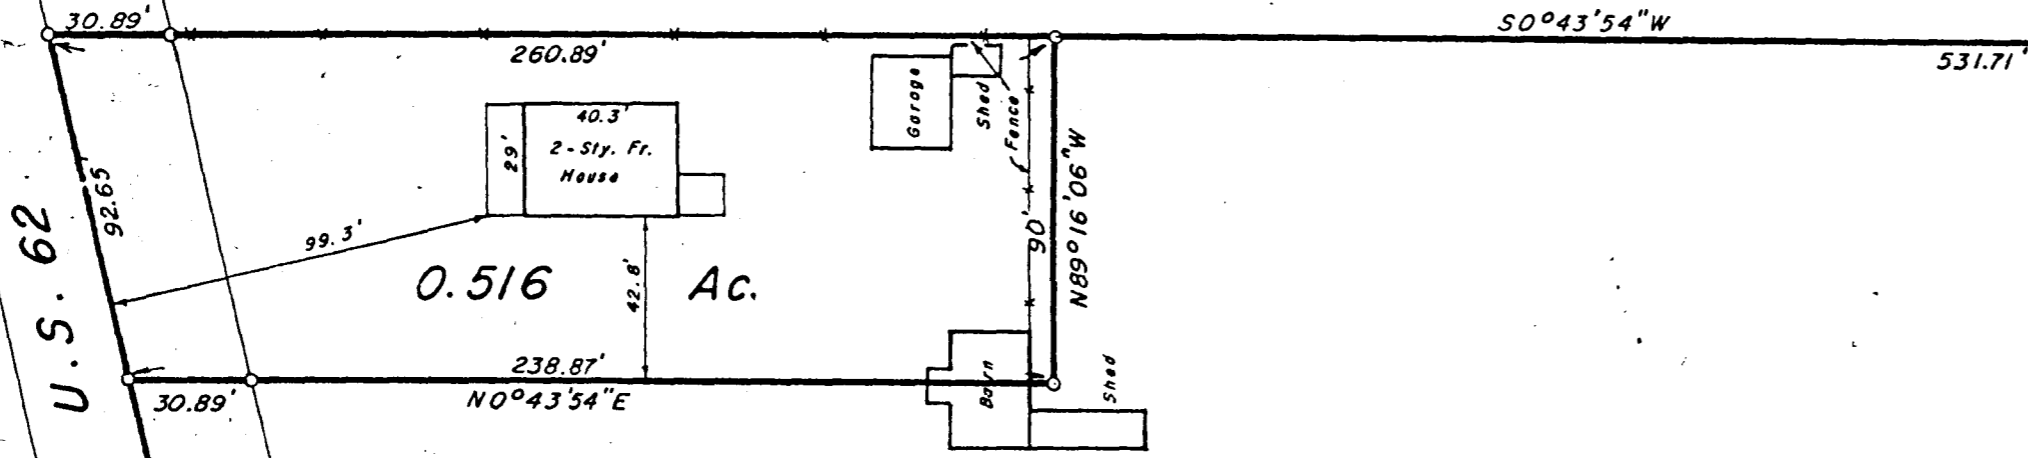

HANLEY L. COLLINS  
D.B. 1126, PG. 590  
5.936 AC.

U.S. 62  
COLUMBUS - MILLERSBURG ROAD

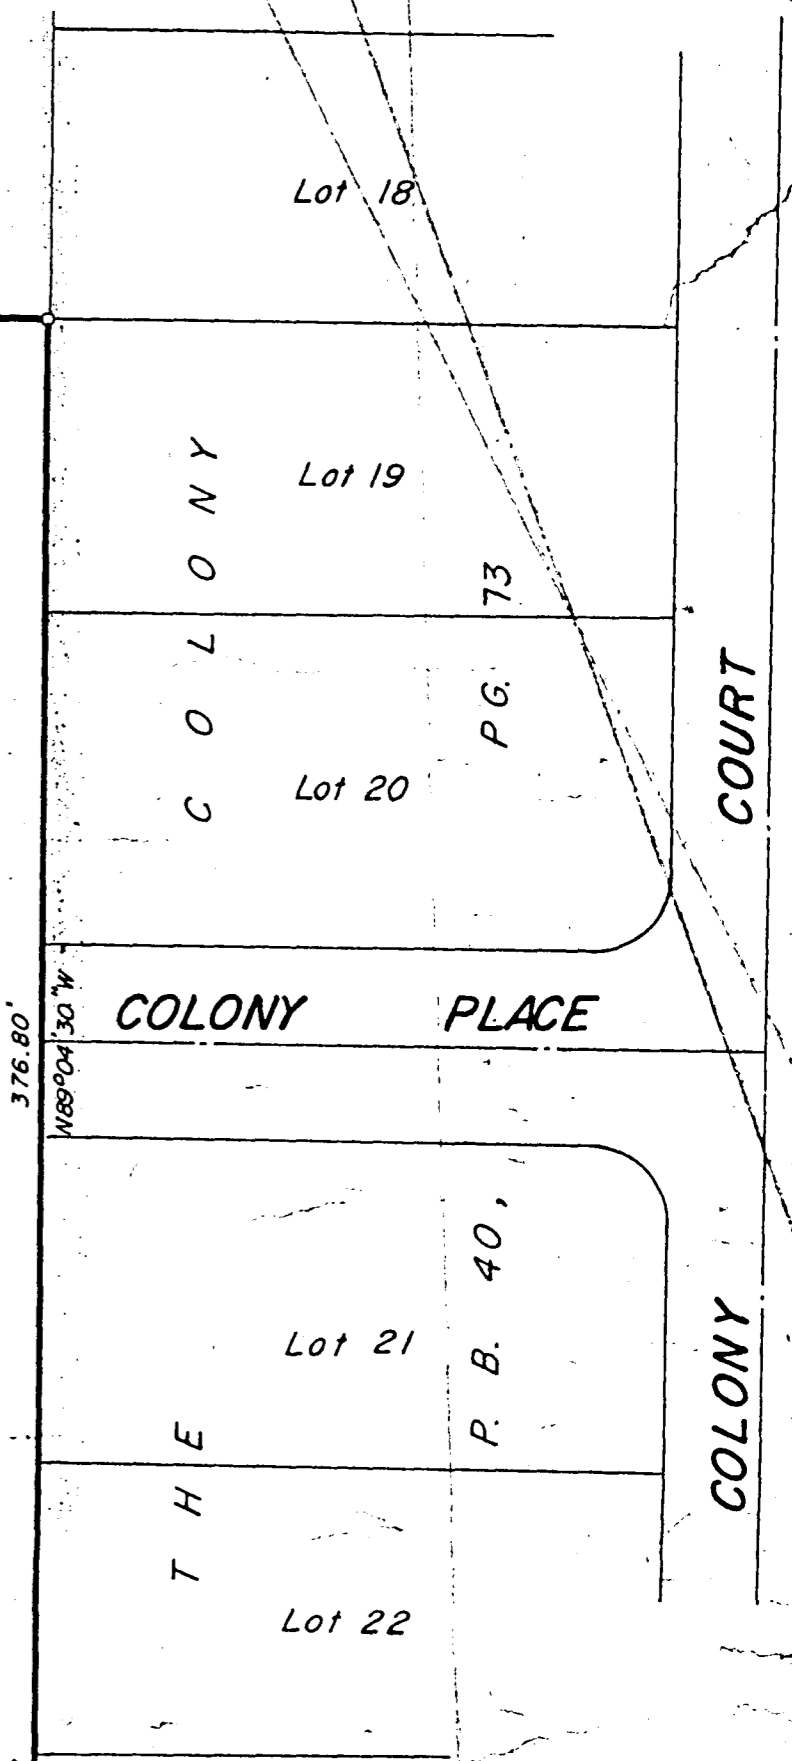

J.C. & T.R. Johnson  
0.529 Ac.

J.C. Johnson, et al (3)  
2.107 Ac.

W.J. Fishbaugh, et al (3)  
1.12 Ac.

W.F. & P.H. Andrews  
1.83 Ac.

M.E. & R.L. Roth  
1.16 Ac.

1.255 Ac.

Lot 23

SURVEY OF ACREAGE PARCELS  
LOCATED IN  
SOUTHEAST QUARTER SECTION 1, TOWNSHIP 1, RANGE 17, U.S.M.L.  
CITY OF GAHANNA, FRANKLIN COUNTY, OHIO

SURVEYED & PLATTED  
BY  
EVANS, MECHWART, HAMBLETON & TILTON, INC.  
CONSULTING ENGINEERS & SURVEYORS  
GAHANNA, OHIO  
o = Iron Pin  
Scale: 1" = 50'  
August 26, 1971

By W. L. Mechwart  
Registered Surveyor No. 4072