

HUNTERS RIDGE SECTION 3
 (THE ARBORS OF GAHANNA)
 P.B. 46 P. 9

HUNTERS RIDGE SECTION 8
 P.B. 61 P. 22
 539 538


JUL 31 89
 THE DAIMLER GROUP INC.

**SURVEY OF ACREAGE PARCEL
 LOCATED IN
 SOUTH HALF OF LOT 4, QUARTER TOWNSHIP 3
 TOWNSHIP 1, RANGE 16
 UNITED STATES MILITARY LANDS
 CITY OF GAHANNA, COUNTY OF FRANKLIN, STATE OF OHIO**


PREFERRED MORTGAGE CORP.
 D.B. 2740 PGS. 424-426

JOHN J. DERSON
 6.333 ACRES
 D.B. 1353 P. 311
 O.R. 10560H12

BARBARA L. GIERHART
 D.B. 1665 PGS. 598, 599

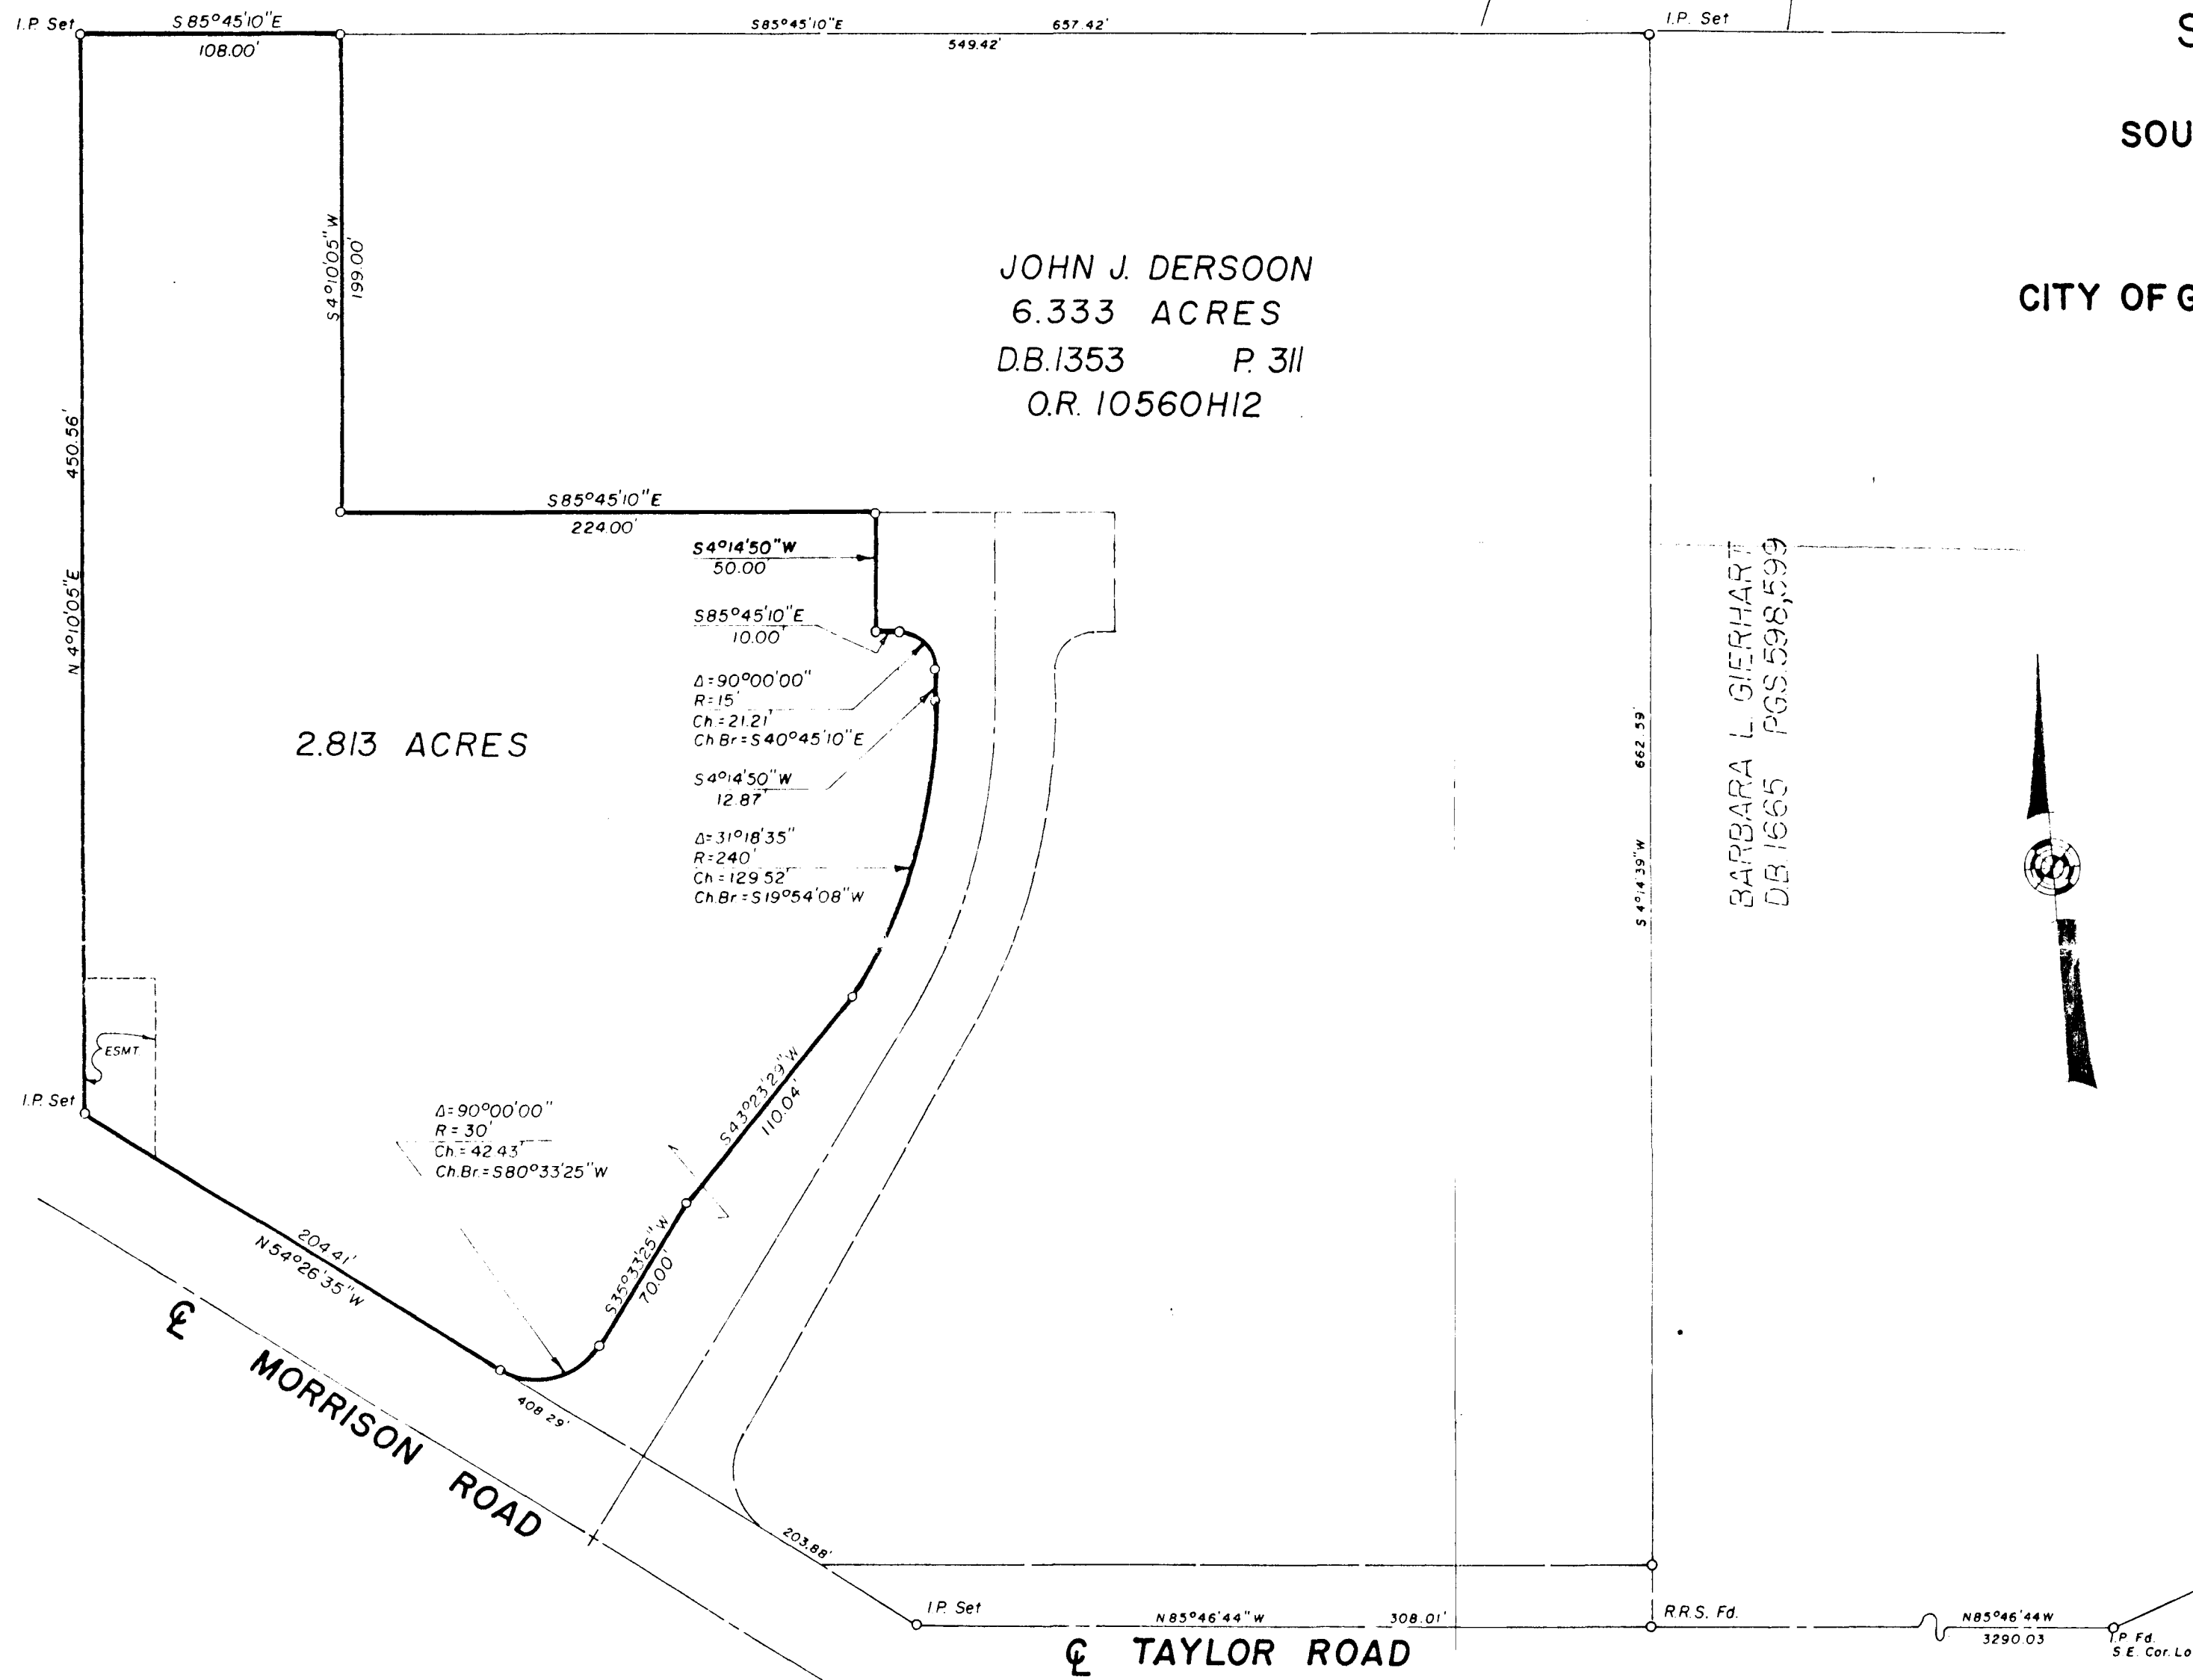

Basis of Bearings:
 Bearings are based on the bearings of
 Hunters Ridge Section 8, P.B. 61, P. 22.

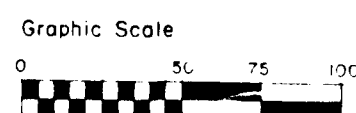

SURVEYED & PLATTED
 BY
EVANS, MECHWART, HAMBLETON & TILTON, INC.
 CONSULTING ENGINEERS & SURVEYORS
 170 MILL STREET, GAHANNA, OHIO 43230
 SCALE: 1" = 60' JULY 26, 1989
 BY *[Signature]*
 PROFESSIONAL SURVEYOR NO. 6878 DATE