


SURVEY & PARTITION OF 25.0467 ACRES INTO 2 TRACTS 8.8488 ACRES AND 16.1979 ACRES for DAVID M. COIL

0-39-E

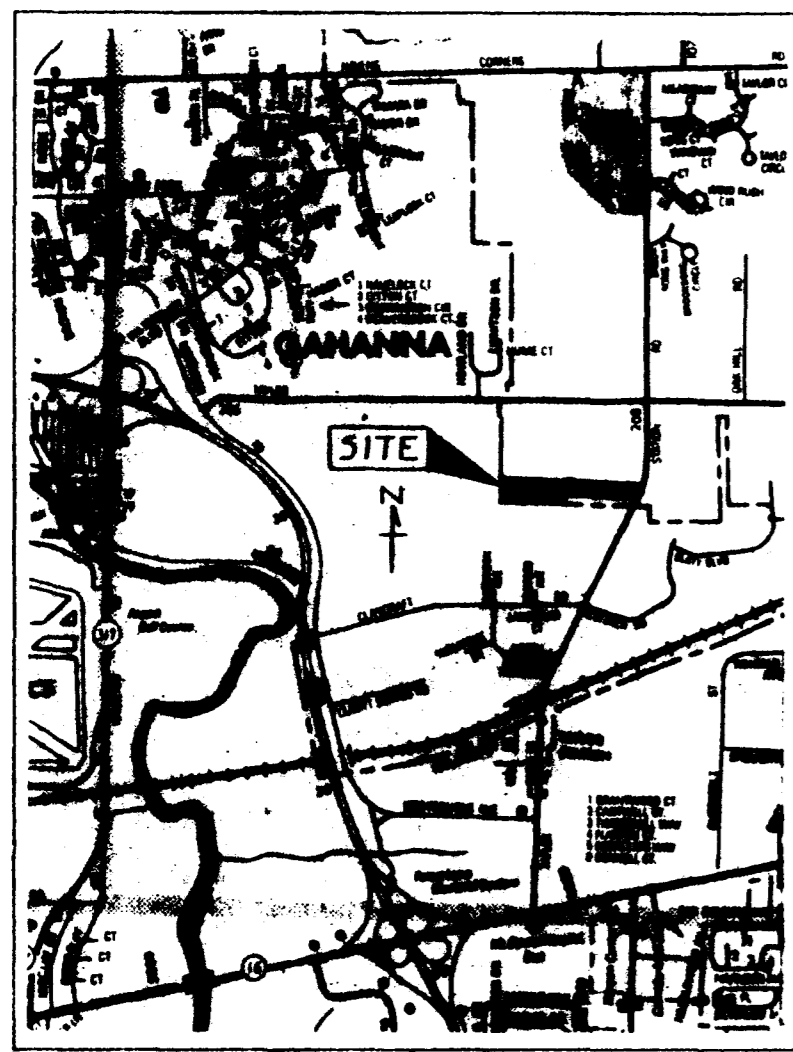


VICINITY MAP

- INDICATES FOUND IRON PIN
- " SET IRON PIN
- △ " FOUND SPIKE
- ▲ " SET SPIKE



SCALE: 1"=100'

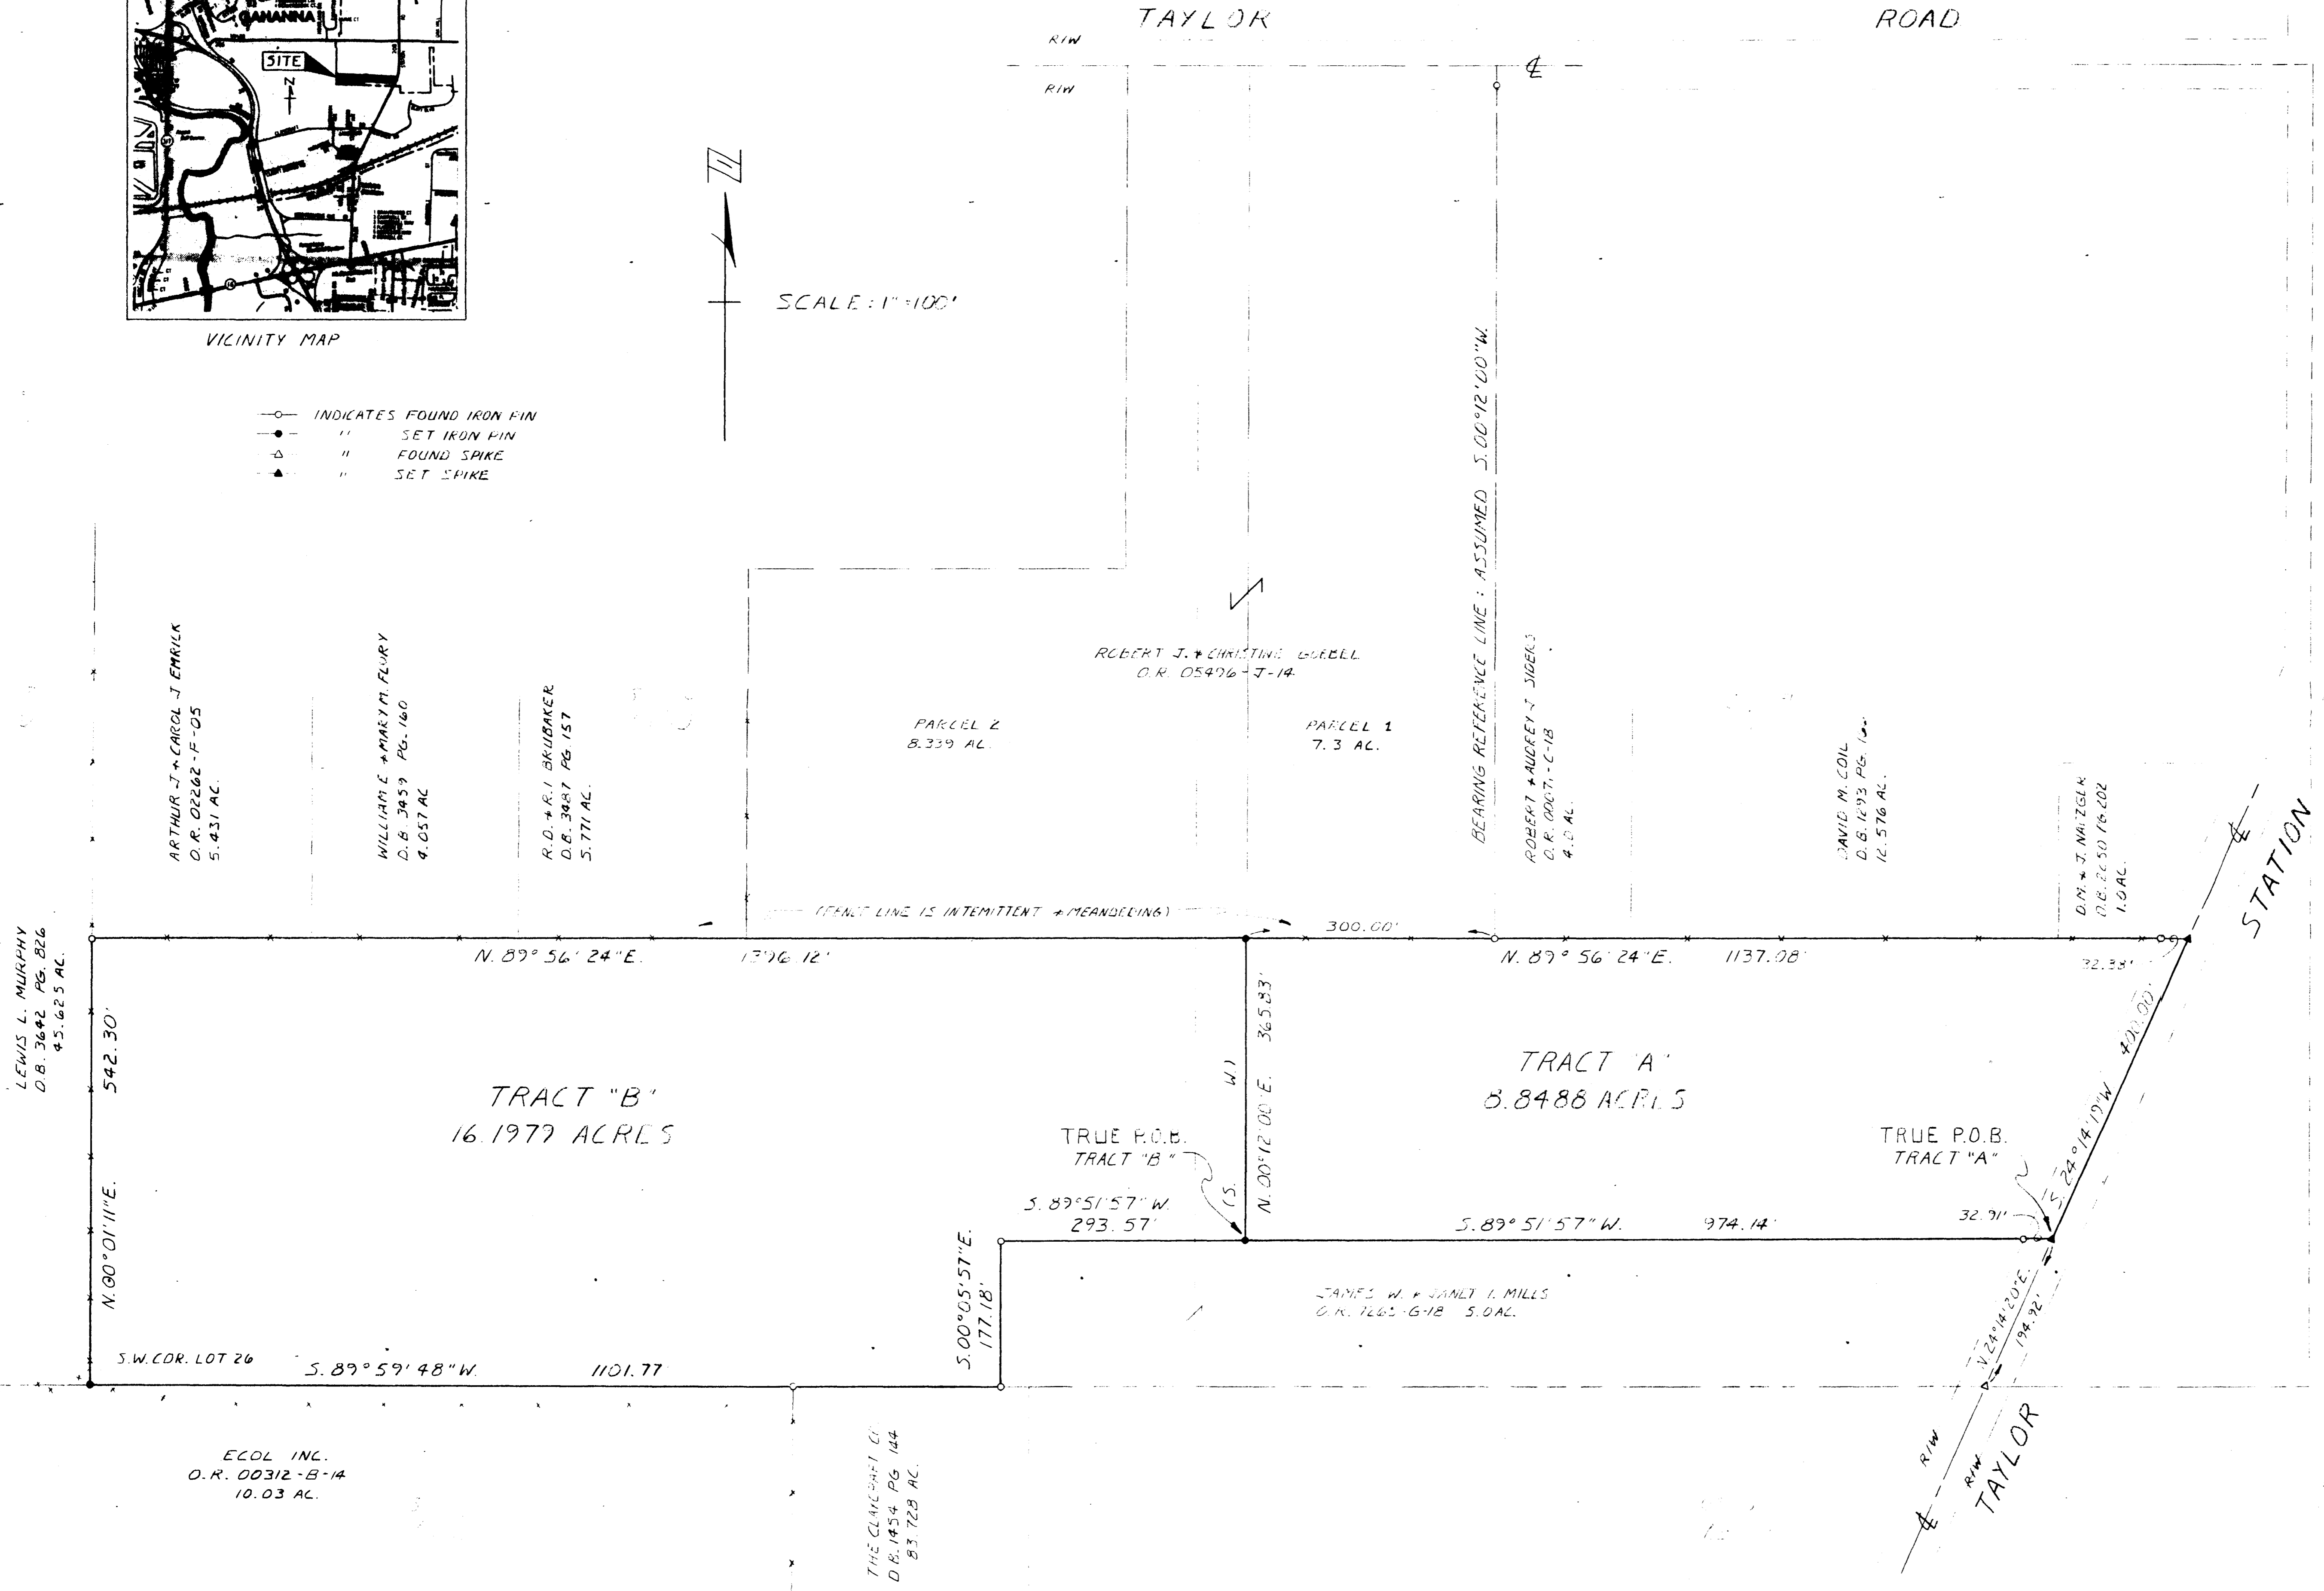

SITUATED IN JEFFERSON TOWNSHIP, FRANKLIN COUNTY, OHIO, AND BEING A PART OF LOTS 26 AND 27, QUARTER TOWNSHIP 3, TOWNSHIP 1, RANGE 16, U.S. MILITARY LANDS, AND BEING THOSE SAME PREMISES CONVEYED TO DAVID M. COIL + EILEEN COIL BY DEED OF RECORD IN DEED BOOK 2294, PAGE 56, FRANKLIN COUNTY RECORDER'S OFFICE.

THIS DRAWING WAS PREPARED FROM AN ACTUAL FIELD SURVEY MADE BY PAUL K. MOORE & ASSOCIATES ON 5-6-87 AND REPRESENTS THE PREMISES AS SHOWN HEREON TO THE BEST OF OUR KNOWLEDGE.

SIGNED AT REYNOLDSBURG, OHIO THIS 6th DAY OF MAY, 1987.

Paul K. Moore

PAUL K. MOORE, REGISTERED SURVEYOR NO. 5863

PAUL K. MOORE + ASSOCIATES

6515 E. LIVINGSTON AVE. - SUITE 11
REYNOLDSBURG, OHIO, 43068

SCALE	DATE	BY	DATE
1" = 100'	5-6-87		



8704-23-B