
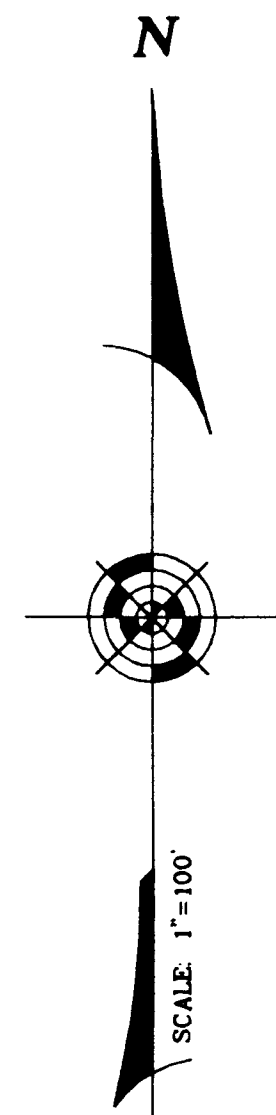


PLAT OF ACREAGE PARCELS

LOT NO. 1, LOT NO. 2 AND LOT NO. 10
 QUARTER TOWNSHIP 4, TOWNSHIP 1, RANGE 16
 UNITED STATES MILITARY LANDS
 JEFFERSON TOWNSHIP, FRANKLIN COUNTY, OHIO

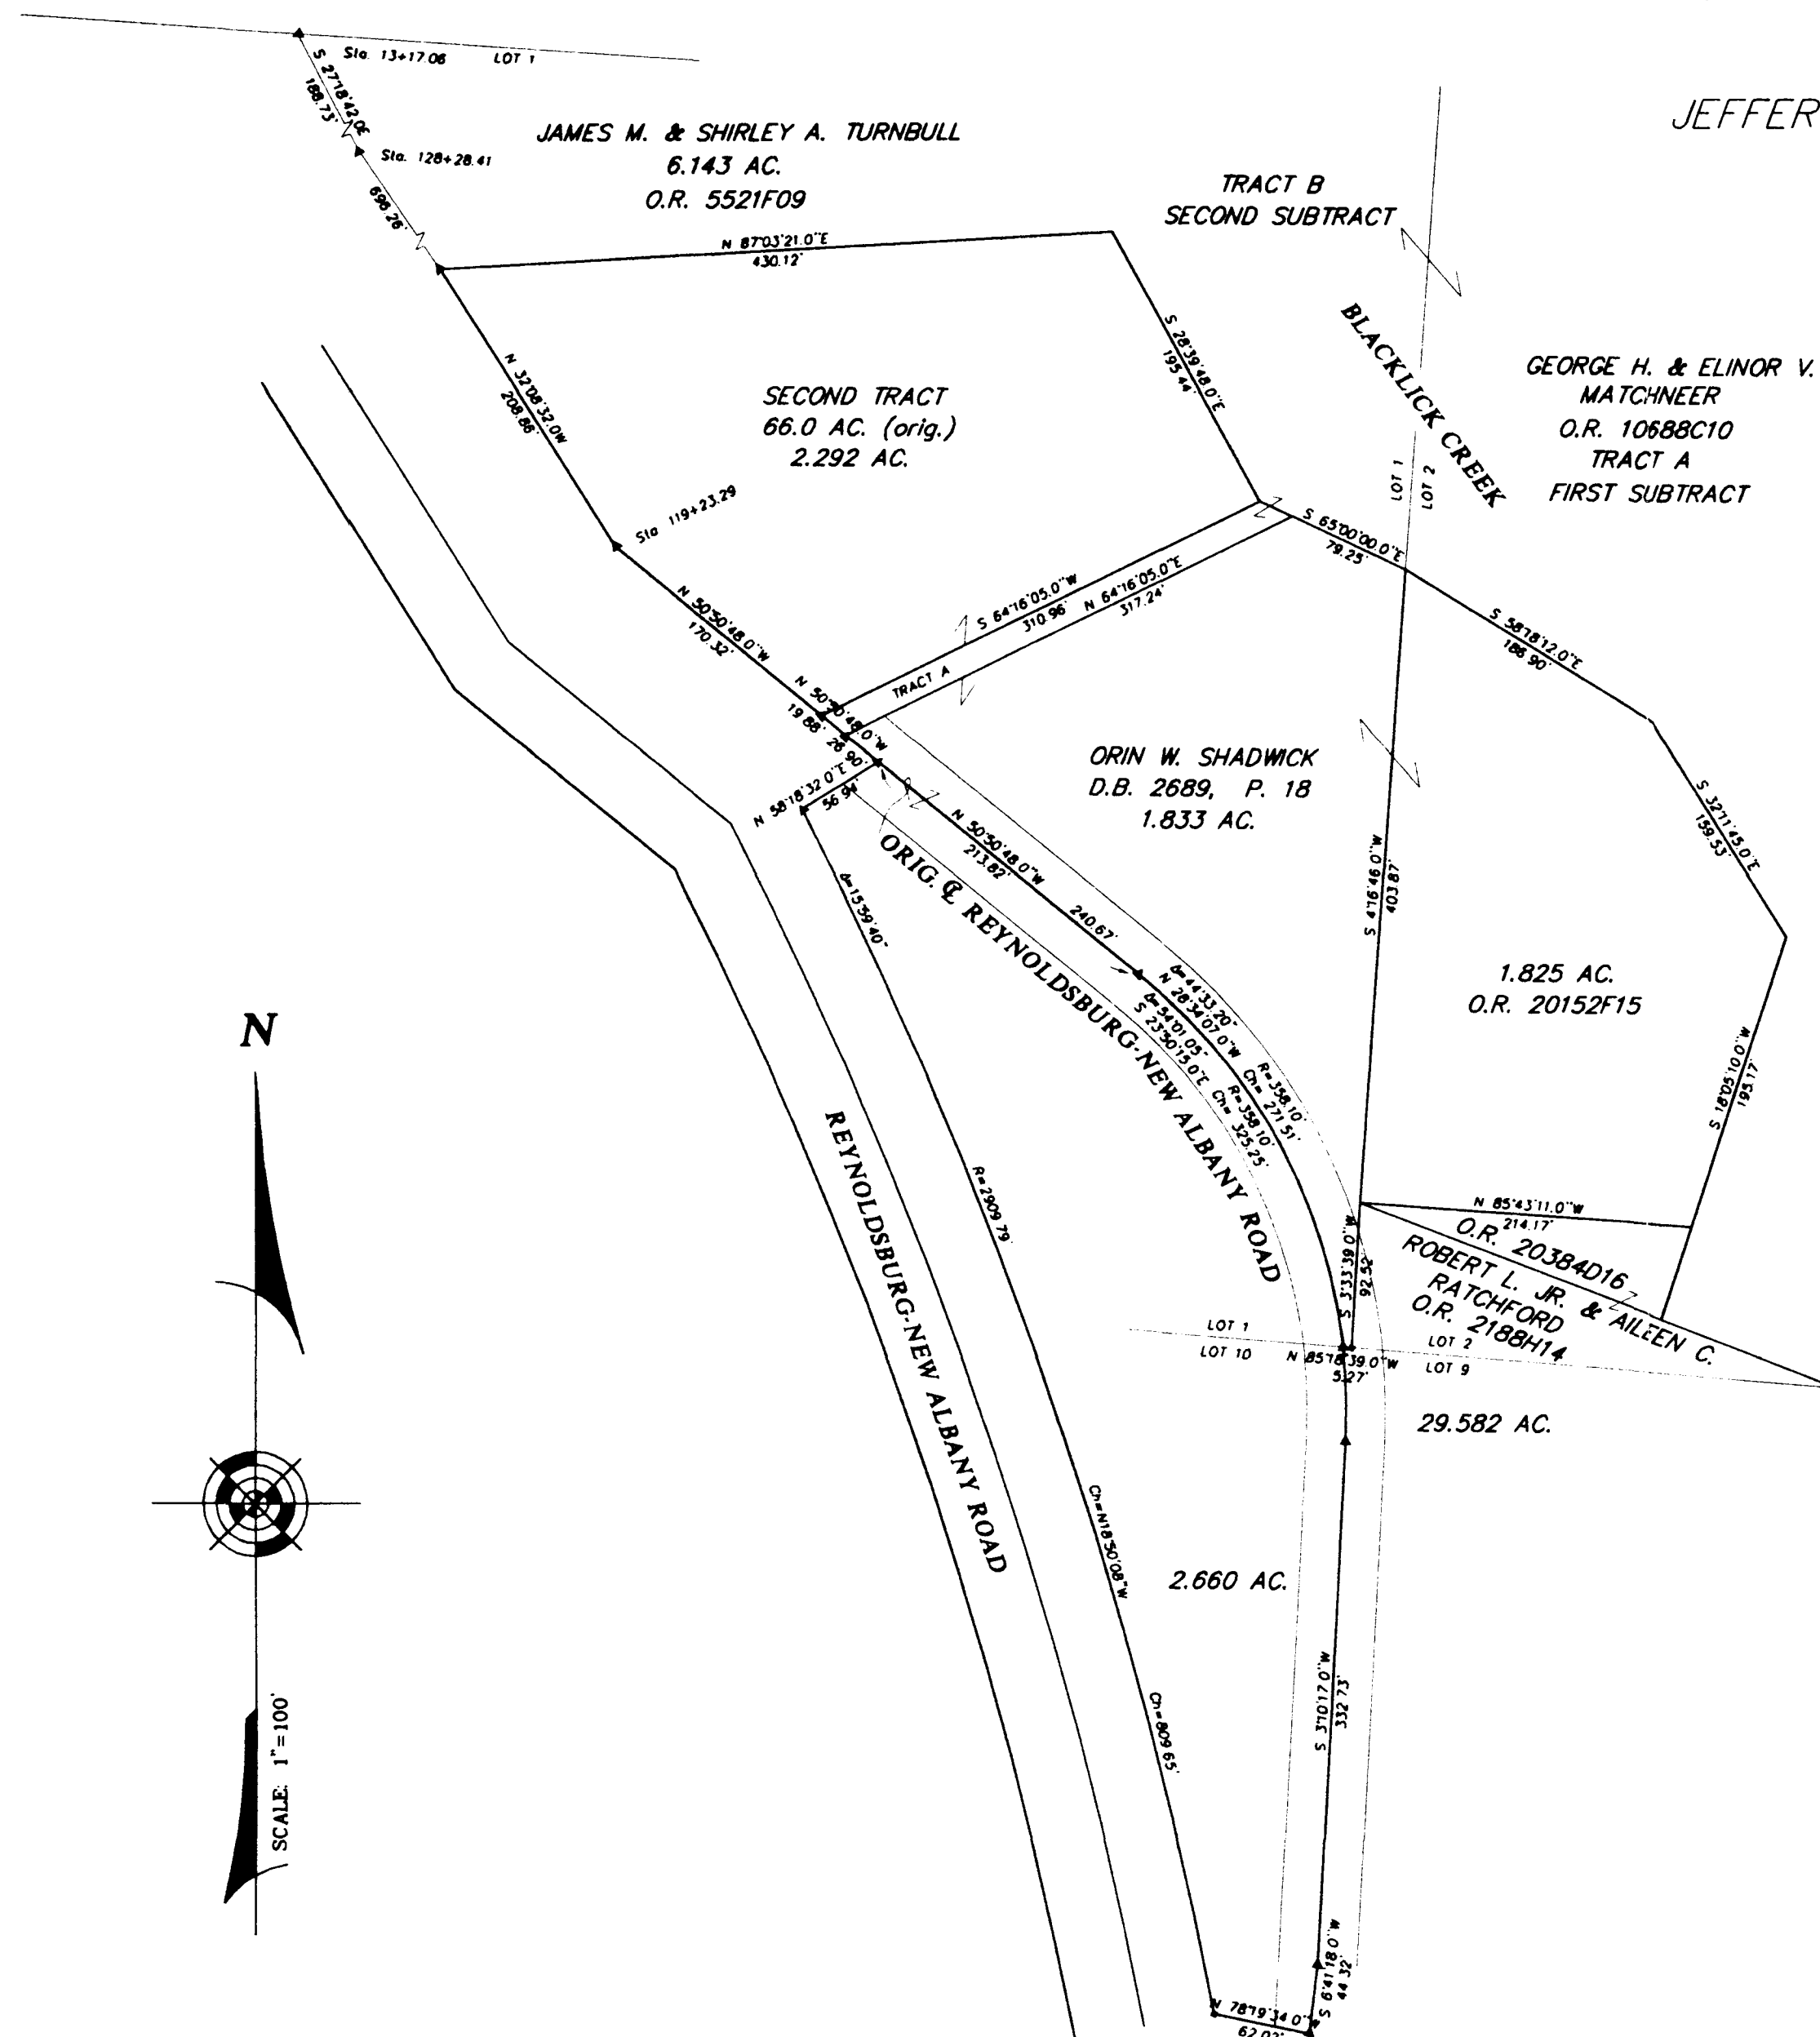


The bearings are based on the same meridian as the metes and bounds description of that tract recorded in Official Record 20152F15 Recorder's Office, Franklin County, Ohio.

- ▲ = R.R. SPK. FND.
 - △ = R.R. SPK. SET
 - = I.P. FND
 - = I.P. SET
- I.P.S. Set are 13/16" I.D. Iron pipe w/ cap inscribed EMH&T.

Surveyed & Platted
 By
EVANS, MECHWART, HAMBLETON & TILTON INC.
 CONSULTING ENGINEERS & SURVEYORS
 170 MILL STREET
 GAHANNA, OHIO 43230
 614/471-5150

SCALE: 1" = 100' OCTOBER 16, 1997

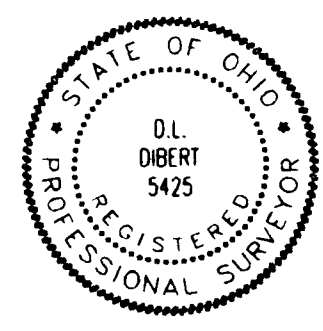

BY Donald L. Oibert
 PROFESSIONAL SURVEYOR NO. 5425

