
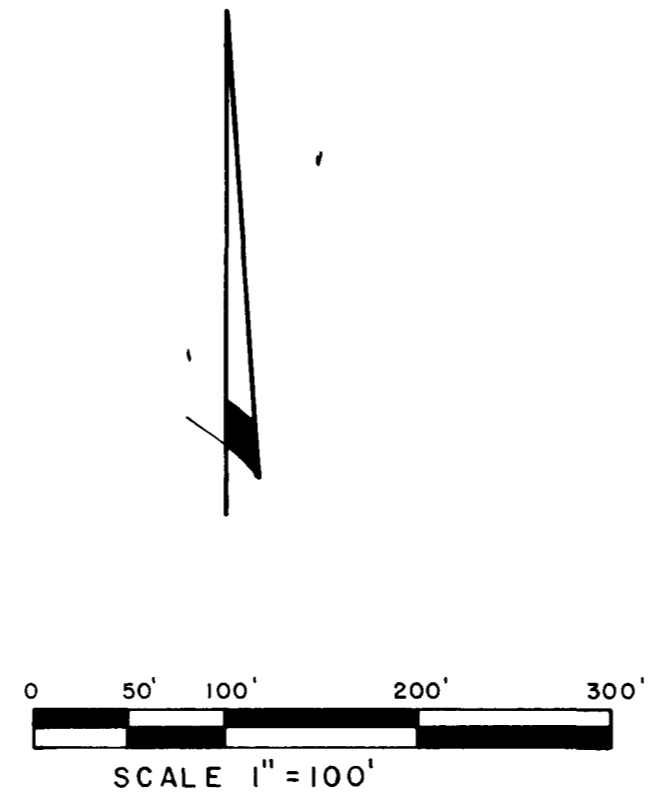


Being 21.761 Acres, all of the tract conveyed to Robert Frank Sager in Instrument Number 199807220183672 and all of the tract conveyed to Robert Frank and Theresa B. Sager in Official Record Volume 5694 H17, in Lot 38, Quarter Township I, Township I, Range 16, United States Military Lands, Jefferson Township, Franklin County, Ohio.

For
R. FRANK & THERESA B. SAGER
 AND/OR
ROBERT & CRISTY STEPHENSON
 AND/OR
ROBERT & REBECCA SAGER JR.

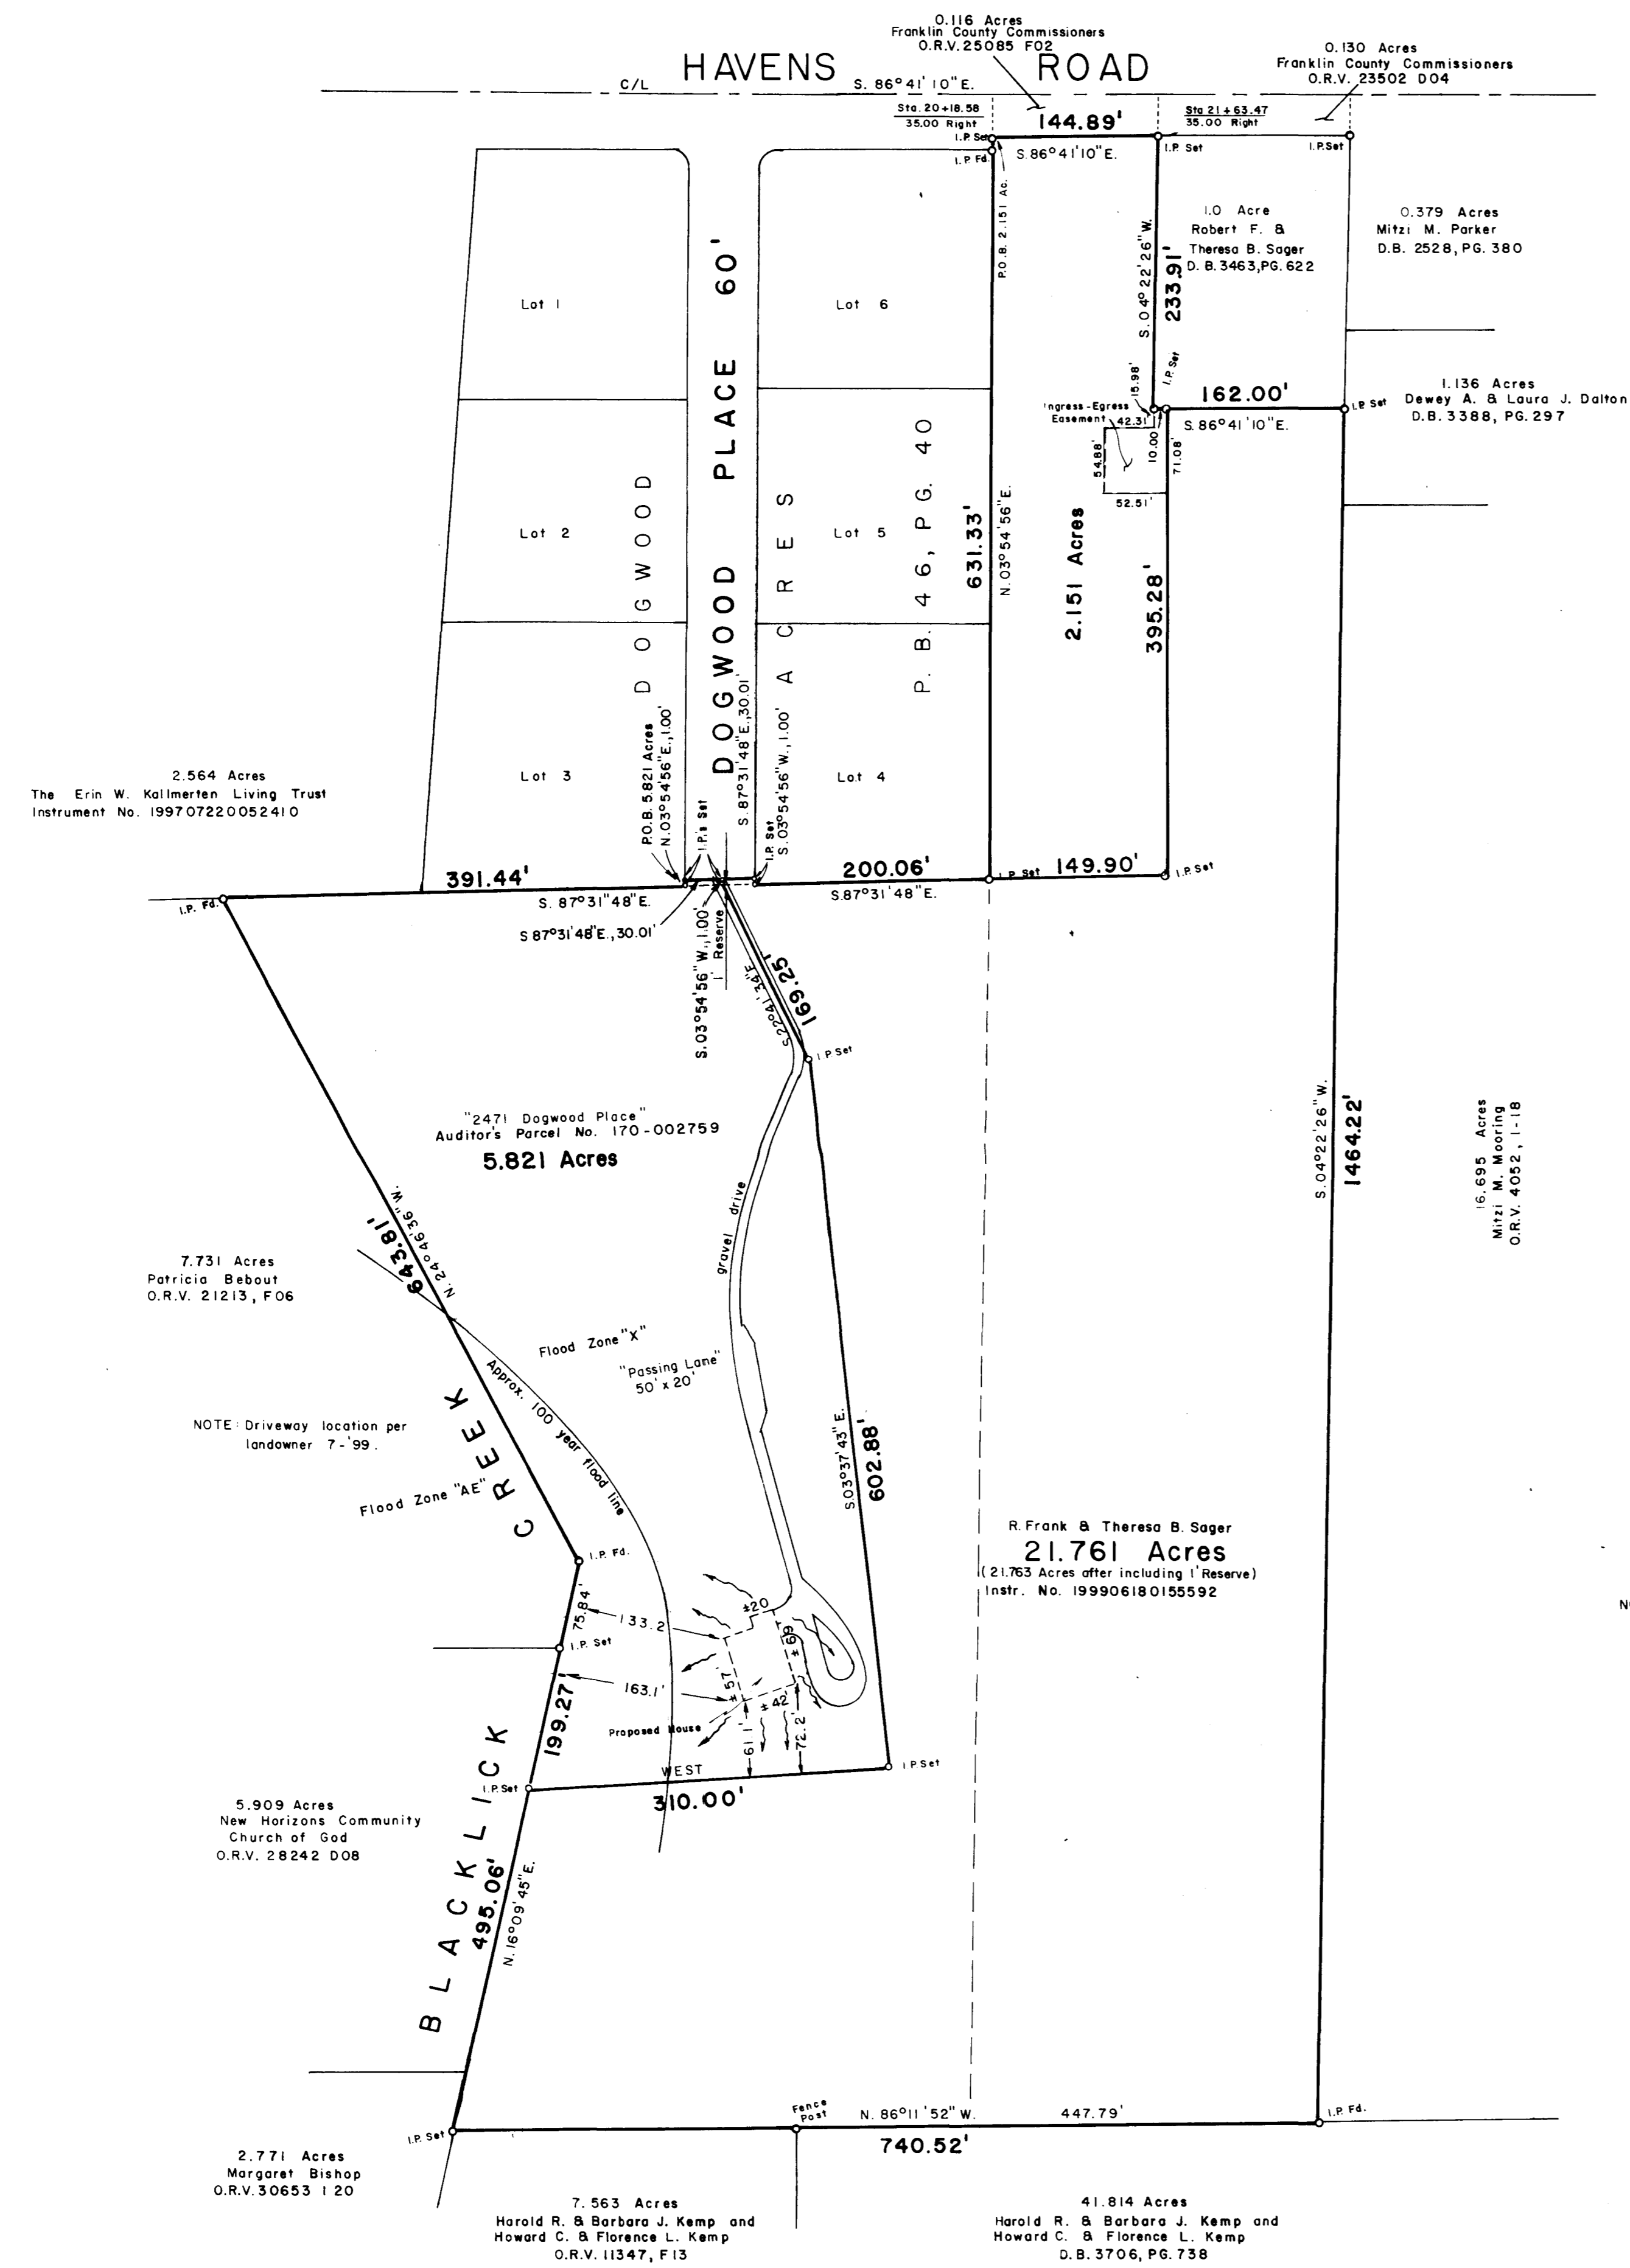

NOVEMBER 9, 1998
 REVISED: MAY 3, 1999 (add Reserve to original boundary, 5.821 Acre split)
 Revised: JULY 2, 1999 (proposed house location)
 REVISED: AUGUST 23, 1999 (drive, flood zone, flow arrows)
 REVISED: MAY 10, 2000 (2.151 Ac & Ingress-Egress Easement)

NOTES:
 1. 5.821 Acre parcel is partly in flood zones "A" & "X" per F.I.R.M. 390167-01956 (8-2-95).

I hereby certify that the foregoing boundary survey was prepared from field measurements in accordance with Chapter 4733-37 Ohio Administrative Code. Iron pins set are 1" O.D. iron pipe, 30" long with a red plastic cap inscribed "DINAN P.S. 7312". Basis of bearings is South $86^{\circ} 41' 10''$ East on the centerline of Havens Road per Franklin County Engineering Department Road Plans JEF-203.

Paul T. Dinan
 PAUL T. DINAN P.S. 7312



450 Seven Pines Drive
 Pickerington, Ohio 43147
 (614) 837-7538